

PHOTOGRAPHIC SURVEY – PLANNING APPLICATION 22/0262/PA
TRADITIONAL OUTBUILDINGS AT SOUTH HEADBOROUGH FARM,
WALWYNS CASTLE, HAVERFORDWEST, PEMBROKESHIRE, SA62 3AE



PHOTO 01



PHOTO 02



PHOTO 03



PHOTO 04



PHOTO 05



PHOTO 06



PHOTO 07



PHOTO 08



PHOTO 09

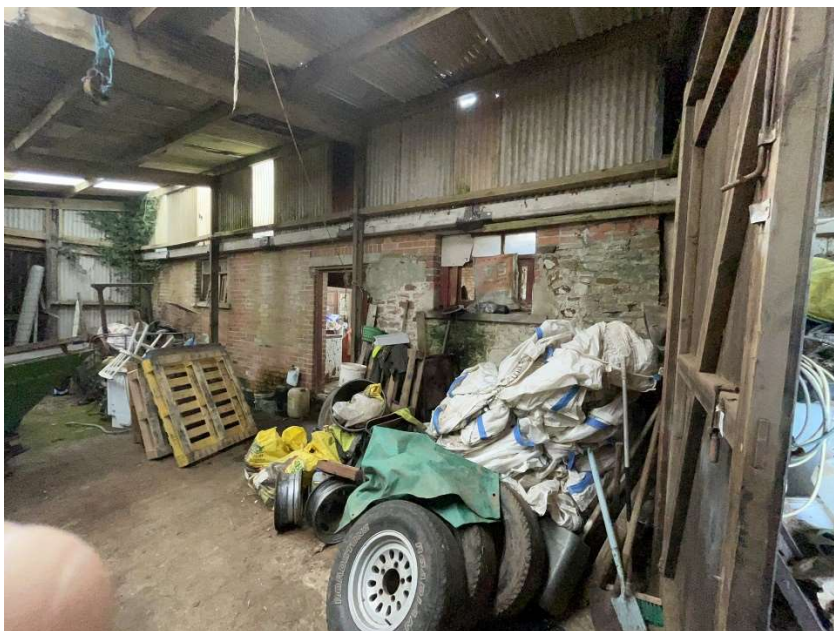


PHOTO 10



PHOTO 11



PHOTO 12



PHOTO 13



PHOTO 14



PHOTO 15



PHOTO 16



PHOTO 18



PHOTO 19



PHOTO 20



PHOTO 21



PHOTO 22



PHOTO 23



PHOTO 24



PHOTO 25



PHOTO 26



PHOTO 27



PHOTO 28



PHOTO 29



PHOTO 30



PHOTO 31



PHOTO 32



PHOTO 33



PHOTO 34



PHOTO 35



PHOTO 36



PHOTO 37



PHOTO 38



PHOTO 39



PHOTO 40




PHOTO 41




PHOTO 42





PHOTO 43

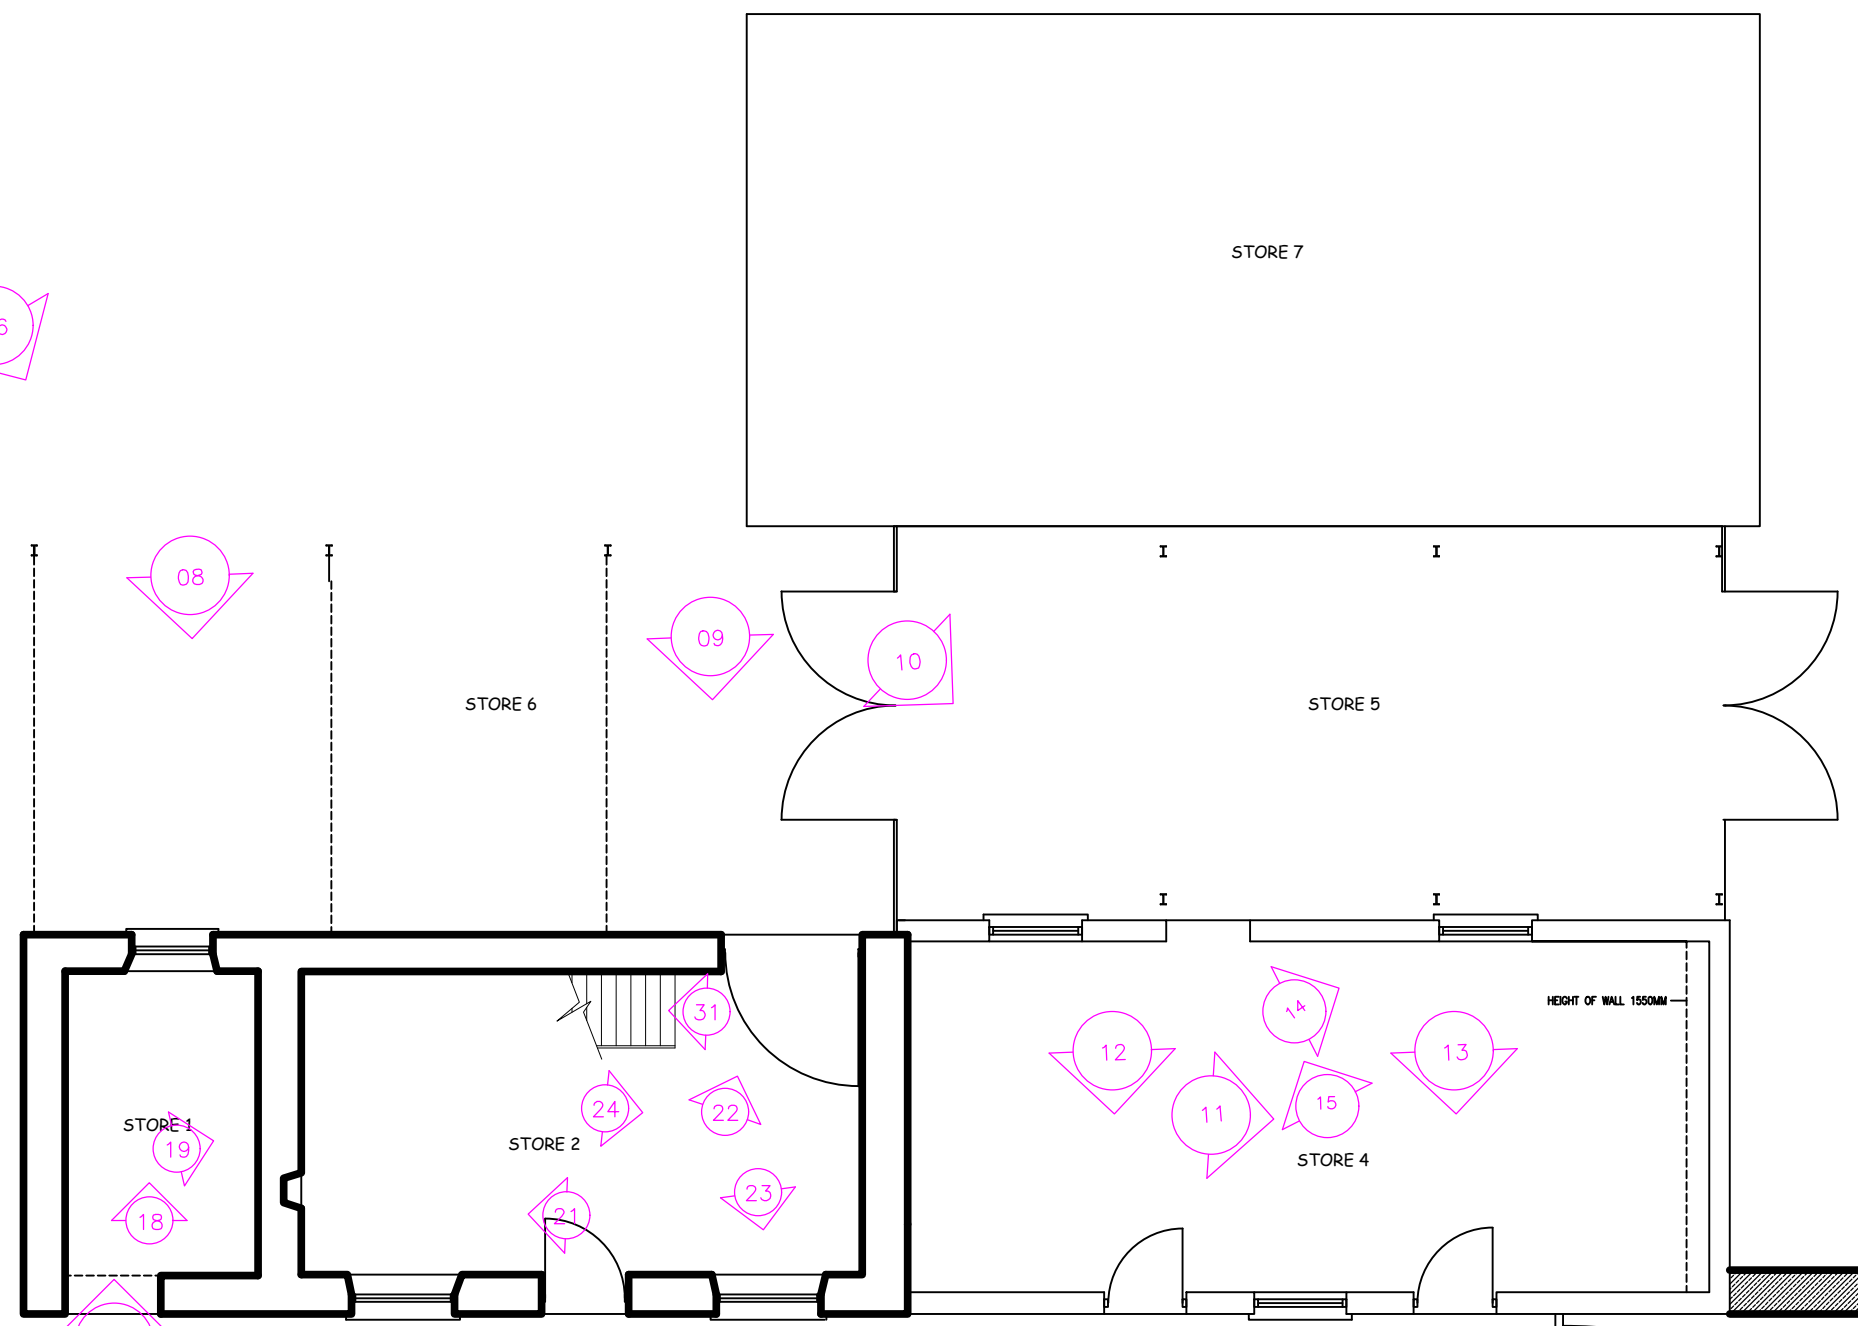

GROUND FLOOR PLAN



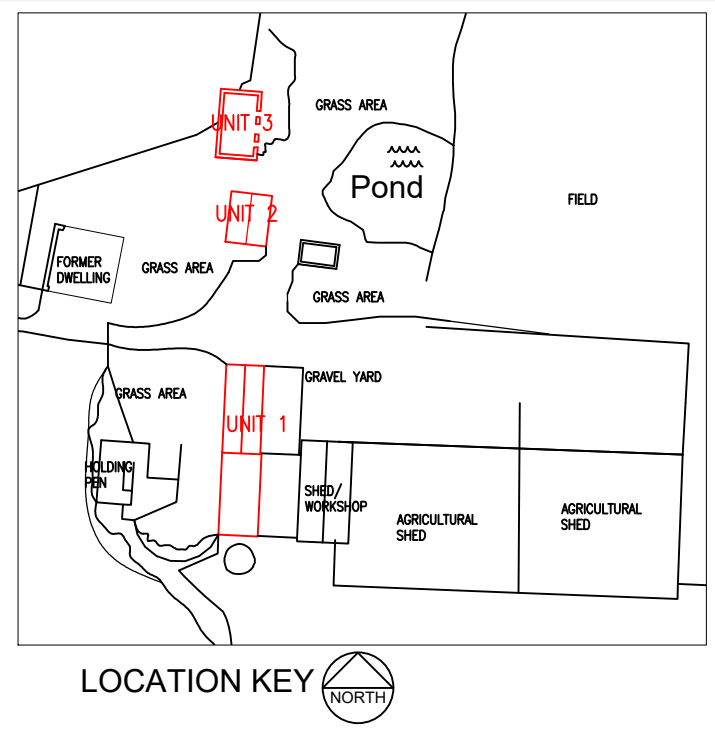


ANY DISCREPANCIES ARE TO BE REPORTED IMMEDIATELY TO IAN BARTLETT PLANNING & ARCHITECTURAL SERVICES. ALL DIMENSIONS TO BE CHECKED ON SITE BEFORE COMMENCING WORK. THIS DRAWING AND ITS PRINTED REPRODUCTIONS ARE COPYRIGHT RESERVED AND ARE NOT TO BE USED WITHOUT THE SOLE PERMISSION OF IAN BARTLETT PLANNING & ARCHITECTURAL SERVICES.	Ian Bartlett DipBldgCons (RICS), IHBC 6 Caradoc Place, Haverfordwest, T 01437 776708 E info@ianbartlettplanning.co.uk Pembrokeshire, SA61 1HL M 07855 969064 www.ianbartlettplanning.co.uk	PROJECT TITLE CONVERSION OF OUTBUILDINGS TO RESIDENTIAL UNITS AT SOUTH HEADBOROUGH FARM, DALE ROAD, PEMBROKESHIRE DRAWING TITLE EXISTING GROUND FLOOR PLAN OF UNIT 1 -PHOTOGRAPH LOCATIONS	SCALE 1:100 on A3	DRAWING No. 602-14
			DATE 10.10.22	REVISION

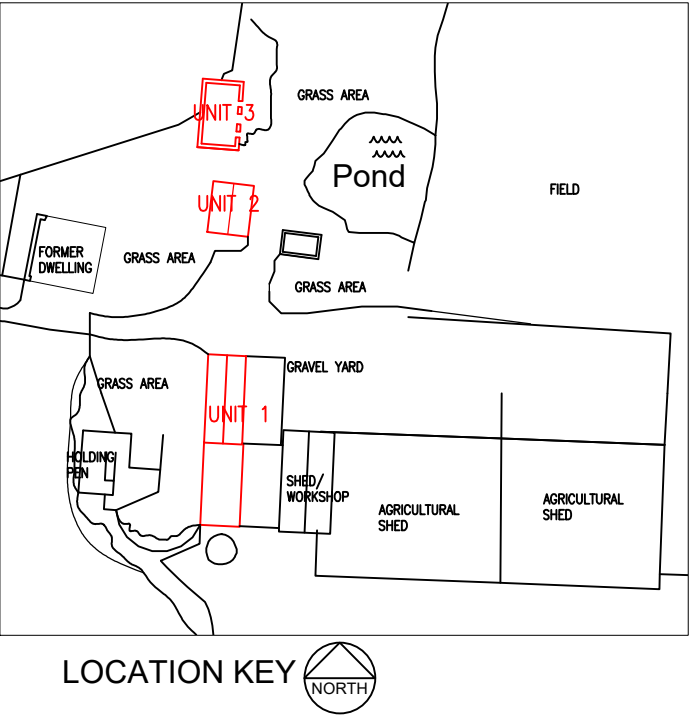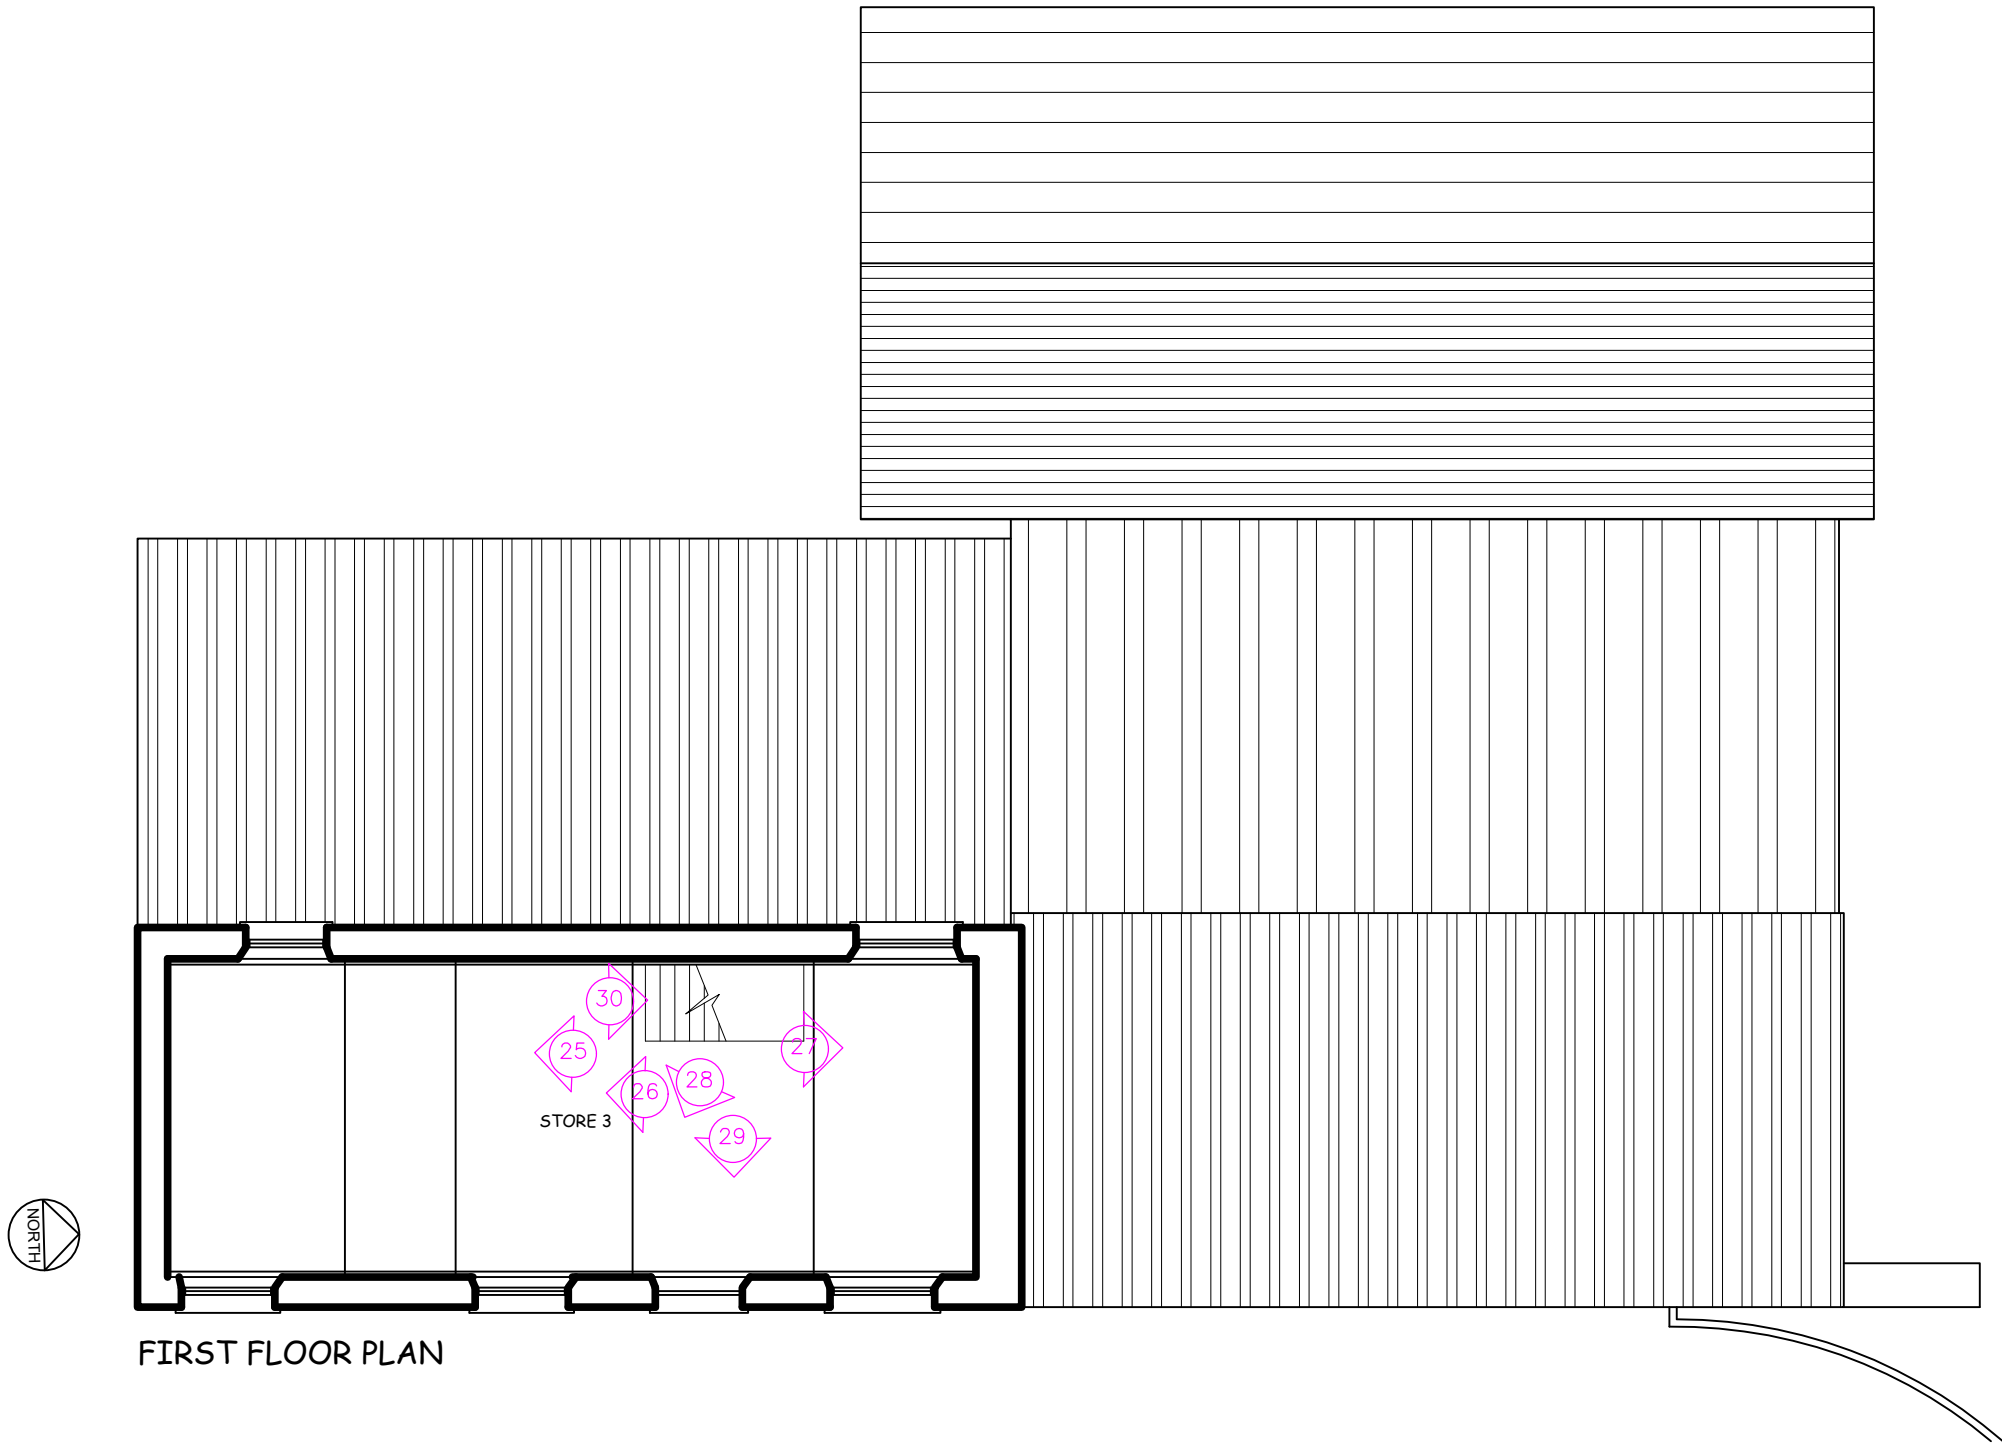

1:100 0 1 2 3 4 5 metres

ANY DISCREPANCIES ARE TO BE REPORTED IMMEDIATELY TO IAN BARTLETT PLANNING & ARCHITECTURAL SERVICES. ALL DIMENSIONS TO BE CHECKED ON SITE BEFORE COMMENCING WORK. THIS DRAWING AND ITS PRINTED REPRODUCTIONS ARE COPYRIGHT RESERVED AND ARE NOT TO BE USED WITHOUT THE SOLE PERMISSION OF IAN BARTLETT PLANNING & ARCHITECTURAL SERVICES.	Ian Bartlett DipBldgCons (RICS), IHBC 6 Caradoc Place, Haverfordwest, T 01437 776708 E info@ianbartlettplanning.co.uk Pembrokeshire, SA61 1HL M 07855 969064 www.ianbartlettplanning.co.uk	PROJECT TITLE CONVERSION OF OUTBUILDINGS TO RESIDENTIAL UNITS AT SOUTH HEADBOROUGH FARM, DALE ROAD, PEMBROKESHIRE DRAWING TITLE EXISTING FIRST FLOOR PLAN OF UNIT 1 -PHOTOGRAPH LOCATIONS	SCALE 1:100 on A3	DRAWING No. 602-15
			DATE 10.10.22	REVISION

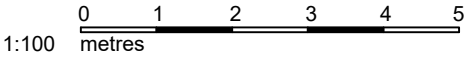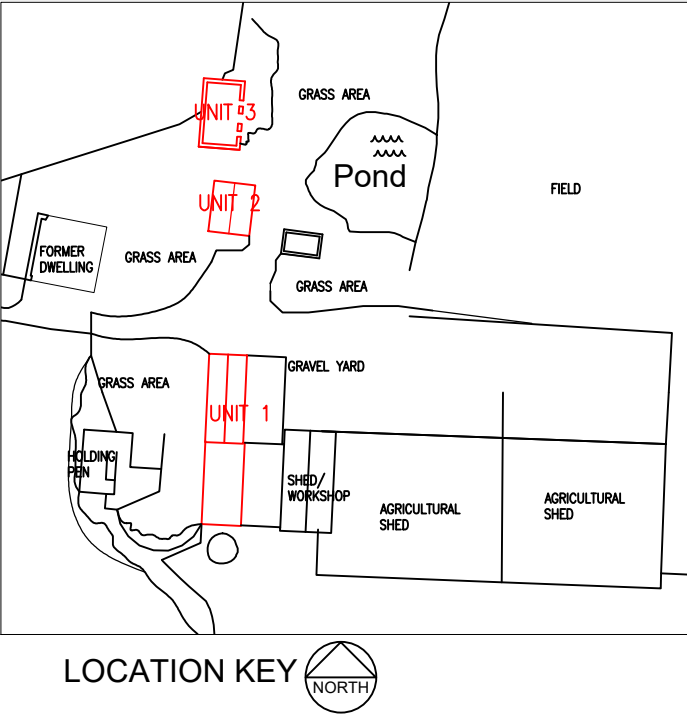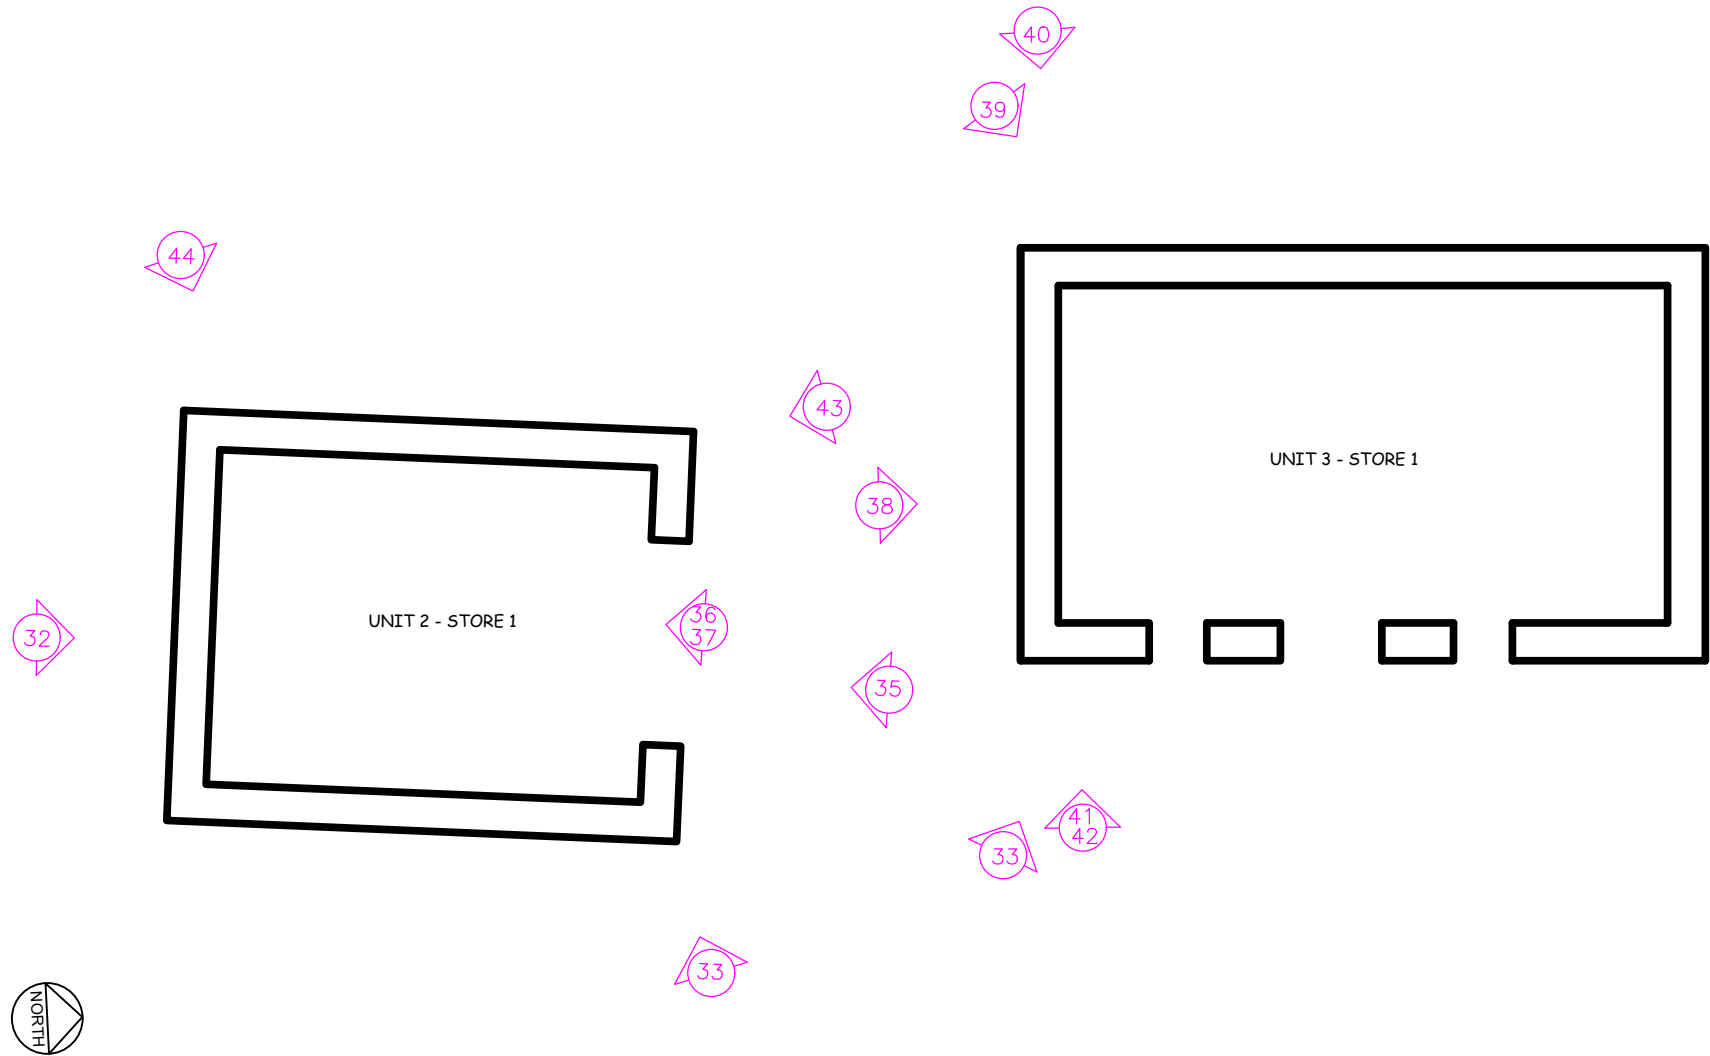

ANY DISCREPANCIES ARE TO BE REPORTED IMMEDIATELY TO IAN BARTLETT PLANNING & ARCHITECTURAL SERVICES.

ALL DIMENSIONS TO BE CHECKED ON SITE BEFORE COMMENCING WORK. THIS DRAWING AND ITS PRINTED REPRODUCTIONS ARE COPYRIGHT RESERVED AND ARE NOT TO BE USED WITHOUT THE SOLE PERMISSION OF IAN BARTLETT PLANNING & ARCHITECTURAL SERVICES.

Ian Bartlett

DipBldgCons (RICS), IHBC

6 Caradoc Place, Haverfordwest, T 01437 776708
Pembrokeshire, SA61 1HL

Planning &
Architectural
Services

E info@ianbartlettplanning.co.uk
www.ianbartlettplanning.co.uk

PROJECT TITLE

CONVERSION OF OUTBUILDINGS TO RESIDENTIAL UNITS AT
SOUTH HEADBOROUGH FARM, DALE ROAD, PEMBROKESHIRE

DRAWING TITLE

EXISTING GROUND FLOOR PLANS OF UNIT 2 AND 3
PHOTOGRAPH LOCATIONS

SCALE

1:100
on A3

DATE

06.2020

DRAWING No.

602-16

REVISION