



SITE PLAN 1:500

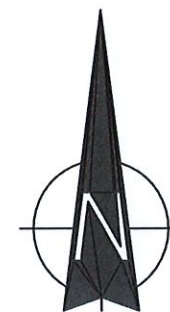

Rev	Amendments	Date	Ckd By

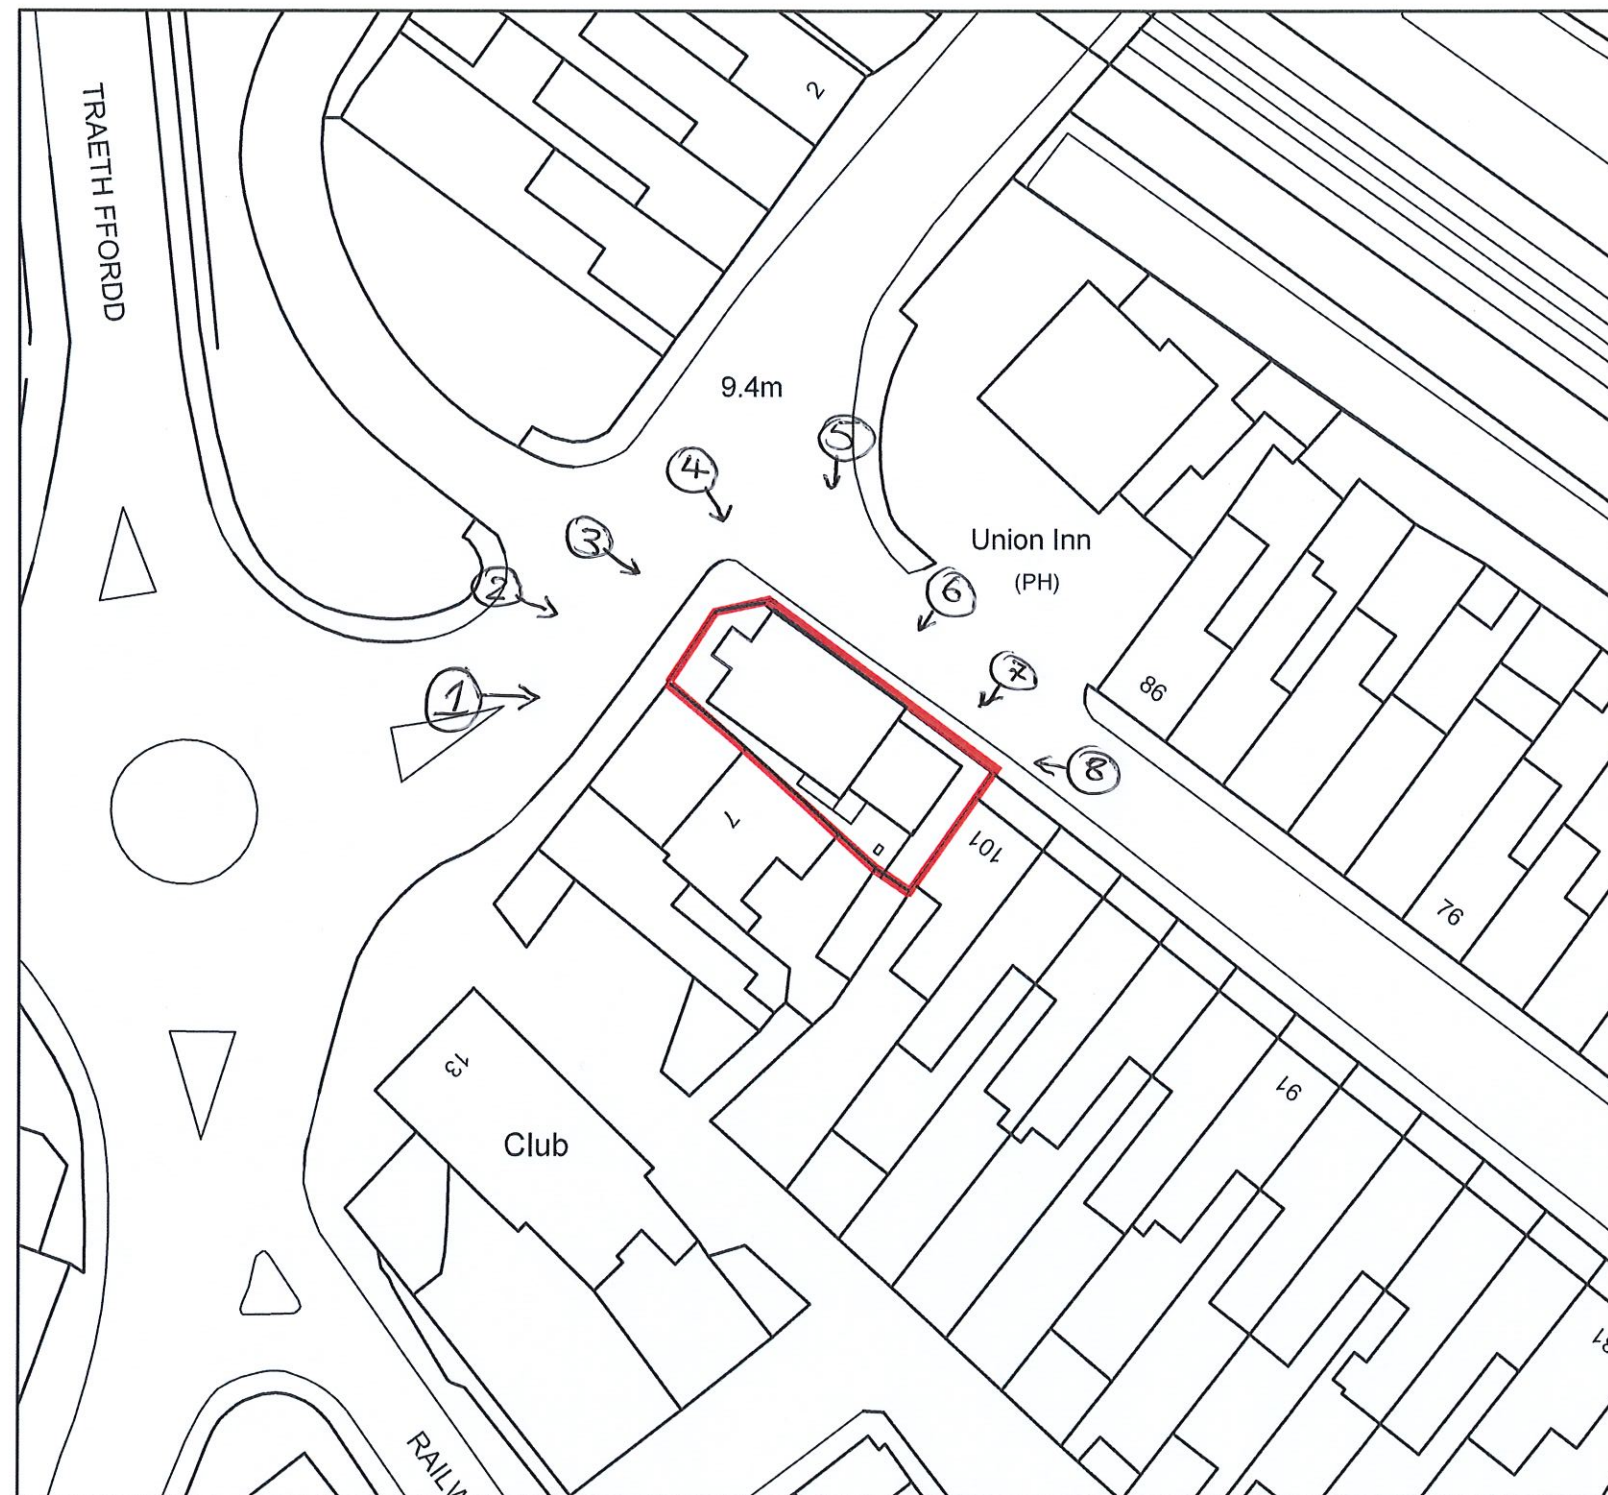

LOCATION PLAN 1:1250

Map reference	SS 5099	Reproduced from the Ordnance Survey mapping with the permission of the controller of Her Majesty's Stationery Office © Crown copyright. Unauthorised reproduction infringes Crown copyright and may lead to prosecution or civil Proceedings. Licence No. AR100006113
---------------	---------	---

Only use figured dimensions. Any discrepancies must be reported to LEWIS PARTNERSHIP LIMITED
The copyright of this drawing remains the property of LEWIS PARTNERSHIP LIMITED
Lewis Partnership Limited, registered in Wales, reg no. 3913005



13 Park Crescent LLANELLI Carmarthenshire SA15 3AE
01554 777998
enquiries@lewispartnership.co.uk
WWW.lewispartnership.co.uk




Project

PROPOSED CHAPEL CONVERSION
Location : CAMBRIAN STREET, LLANELLI
Client : MR ADAM JONES


Title

EXISTING SITE & LOCATION PLANS


Project Number	2040	Drawing Number	01	Rev.	*	Scale/s	AS SHOWN	Status	PLANNING	A3	Date Drawn	03/26	By	cds
											Date Checked	26/03/21	By	gp

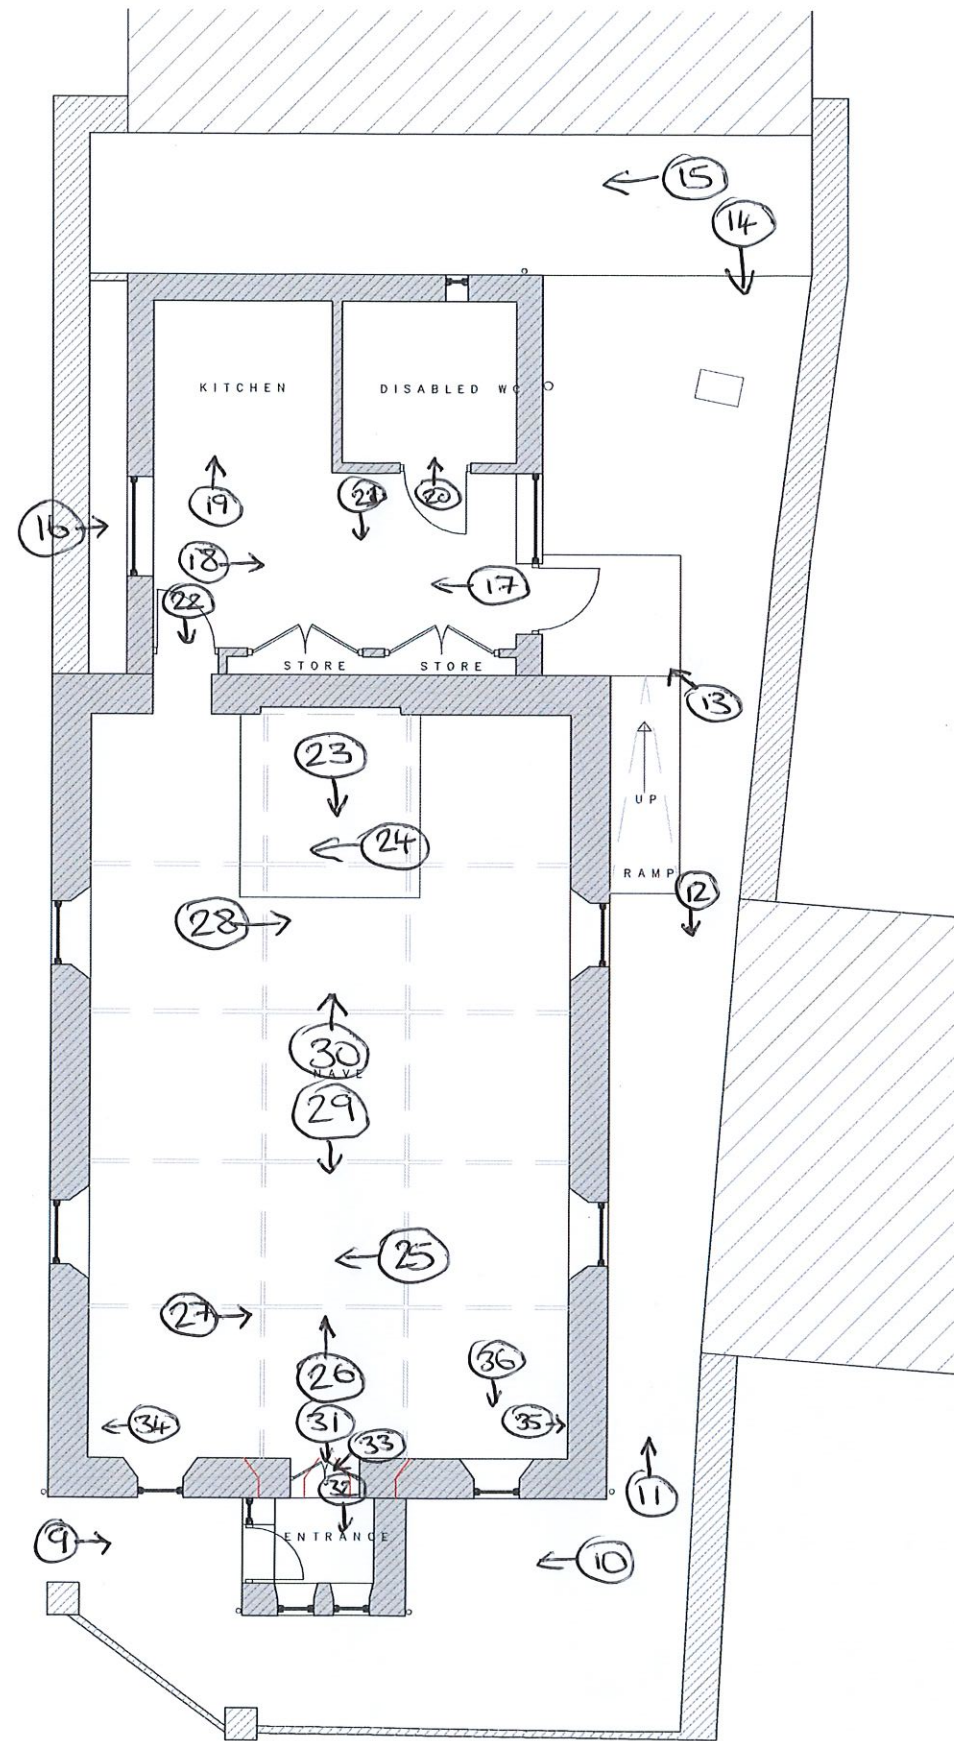

EXISTING FLOOR PLAN
1:50

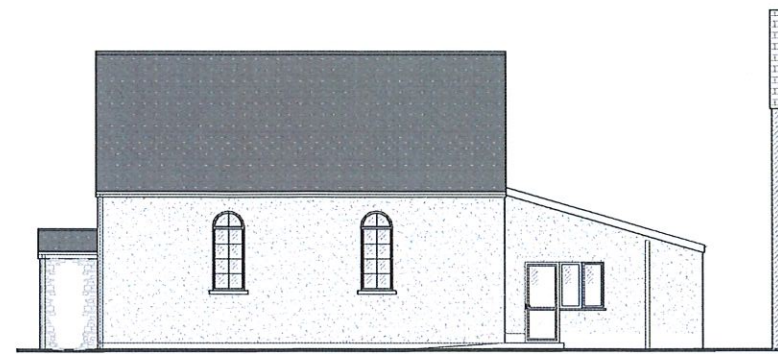


EXISTING SIDE ELEVATION
1:100

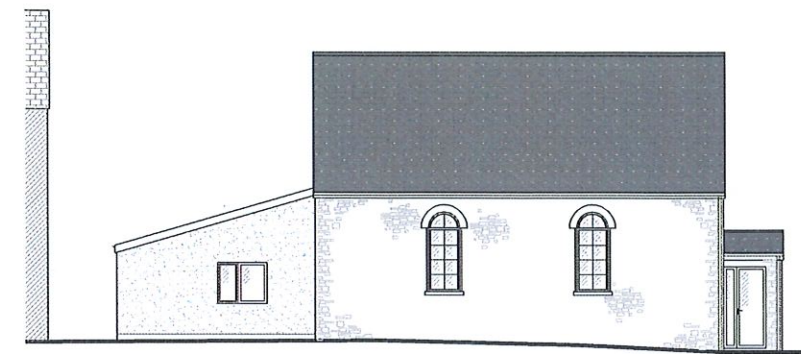


EXISTING SIDE ELEVATION
1:100



EXISTING FRONT ELEVATION
1:50

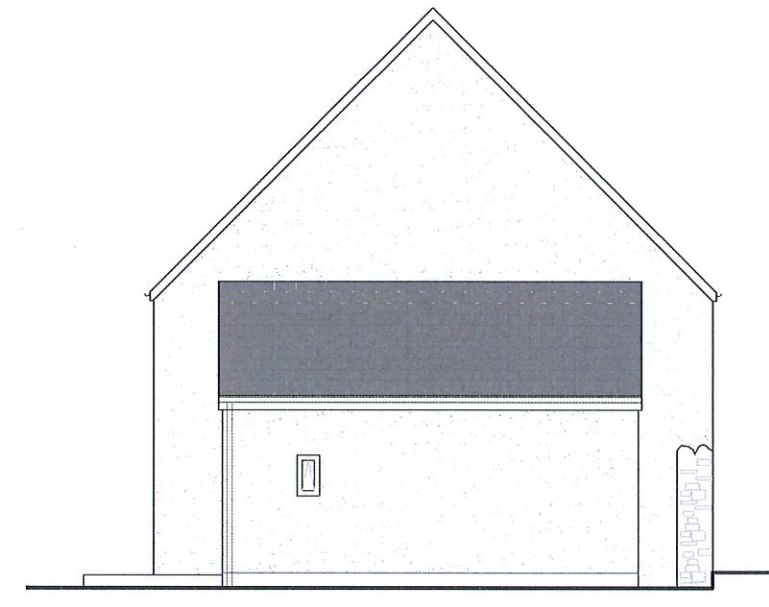

EXISTING REAR ELEVATION
1:50

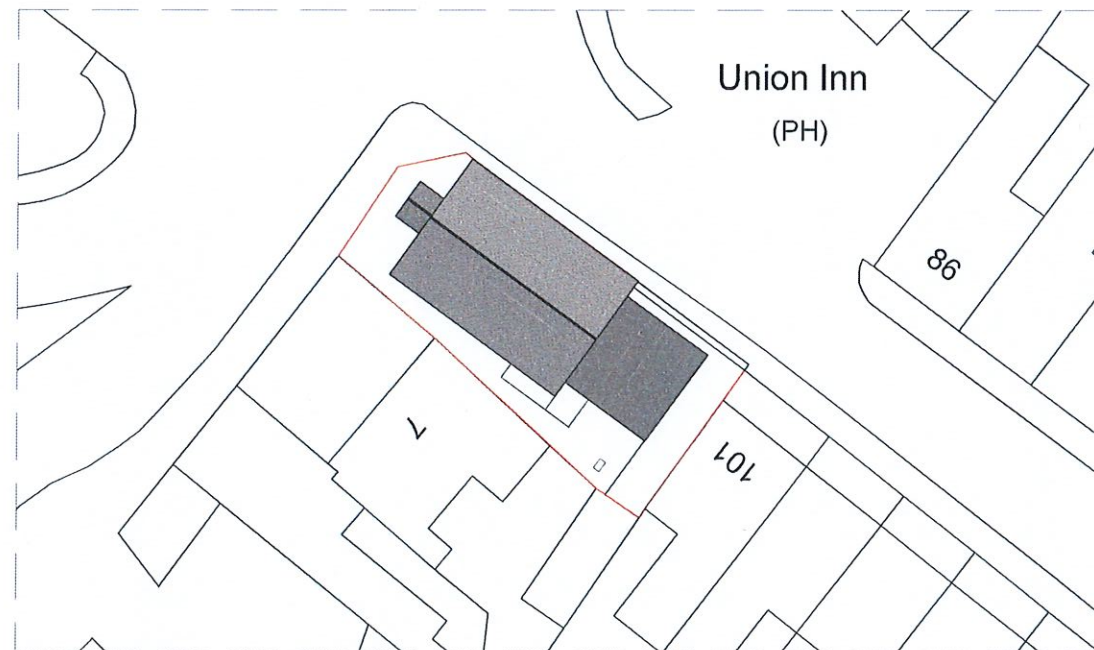

EXISTING SITE PLAN
1:200

EXISTING MATERIALS

- WHITE UPVC WINDOWS TO ALL ELEVATIONS
- WHITE UPVC DOWN PIPES & GUTTERING
- WHITE UPVC FASCIA & SOFFITS
- STONE WALLS
- PEBBLE DASH
- CHAPEL STONE DETAILING
- CONCRETE TILES

Image 1



Image 2



Image 3



Image 4



Image 5



Image 6



Image 7



Image 8



Image 9



Image 10



Image 11



Image 12



Image 13



Image 14



Image 15



Image 16



Image 17



Image 18



Image 19



Image 20



Image 21



Image 22

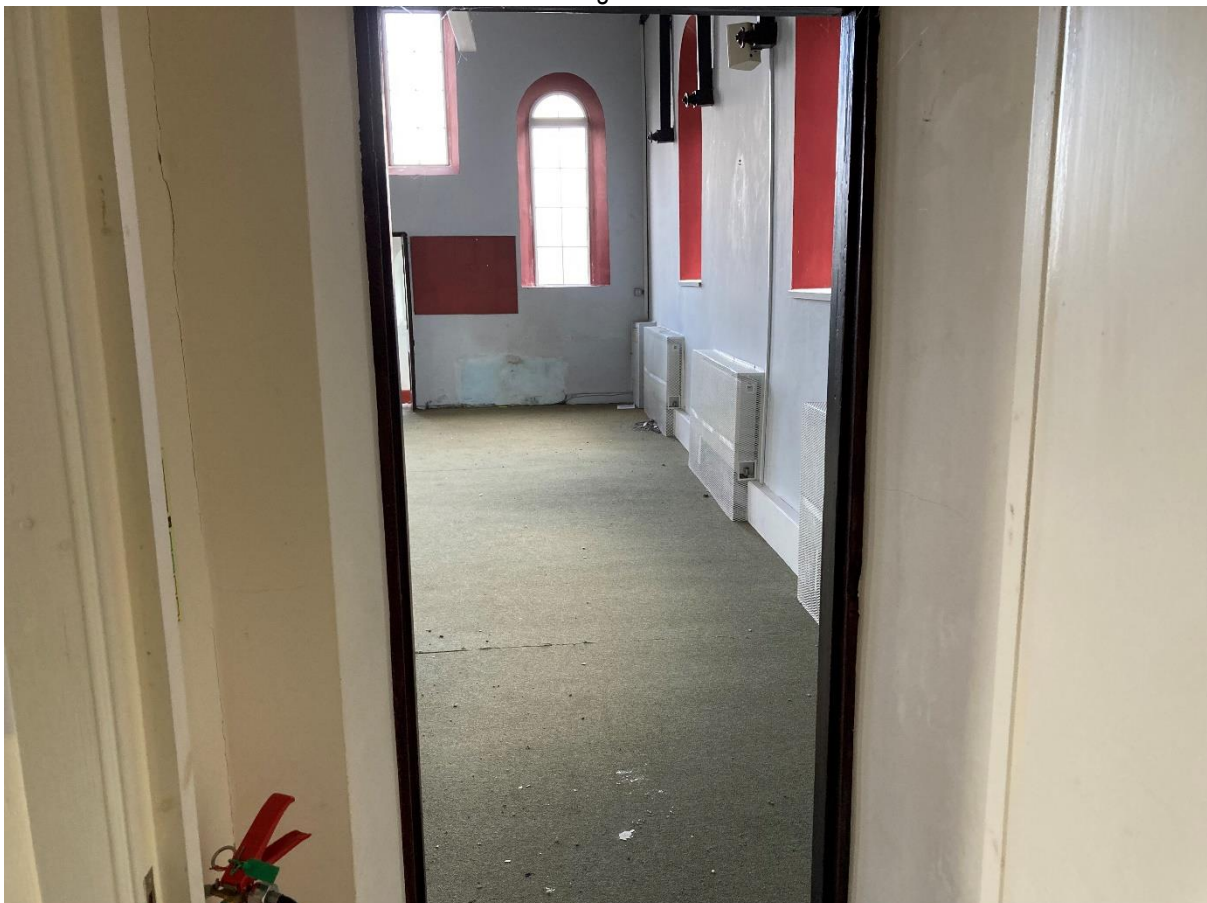


Image 23



Image 24



Image 25



Image 26



Image 27



Image 28



Image 29



Image 30



Image 31



Image 32



Image 33



Image 34



Image 35



Image 36

