
Photographic Survey


ELIM CONGREGATIONAL CHAPEL, LLANDDOWROR, ST CLEARS, SA334JA

(All Photographs Taken in 2023)




Content


1. Scale survey plan – External Elevations	Page 3
2. Site plan	Page 4
3. Chapel Setting and Location Photographs	Page 5
4. External Elevation Photographs	Page 12
5. Scale survey plan – Ground Floor	Page 17
6. Scale survey plan – First Floor Gallery	Page 18
7. Internal Elevation Photographs	Page 19
8. Specific Feature Photographs	Page 25

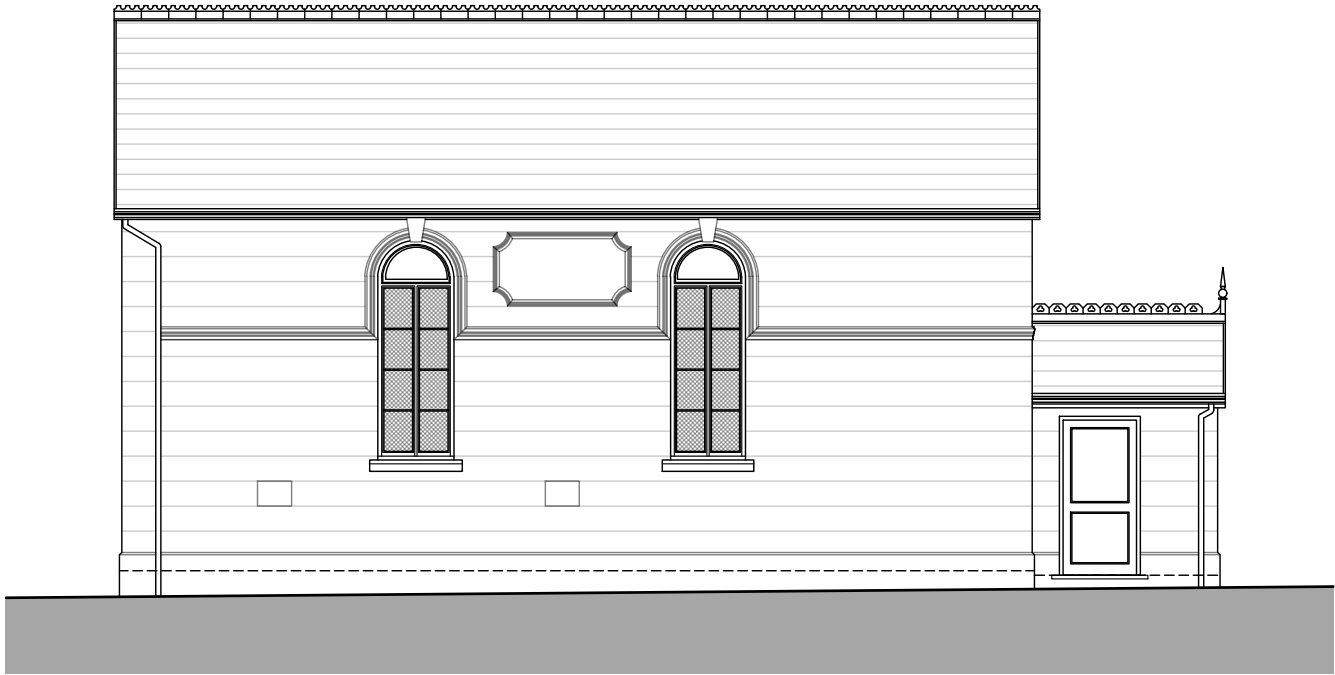


North Elevation

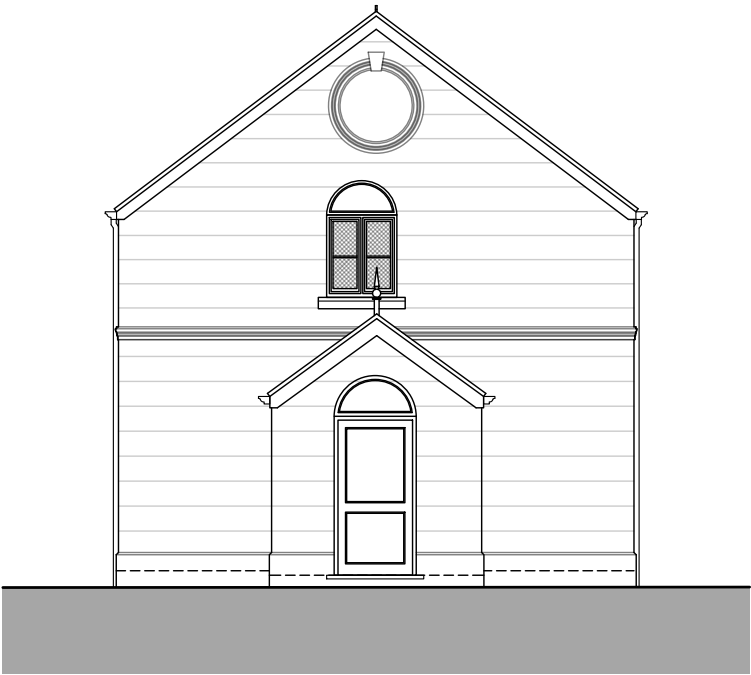


West Elevation

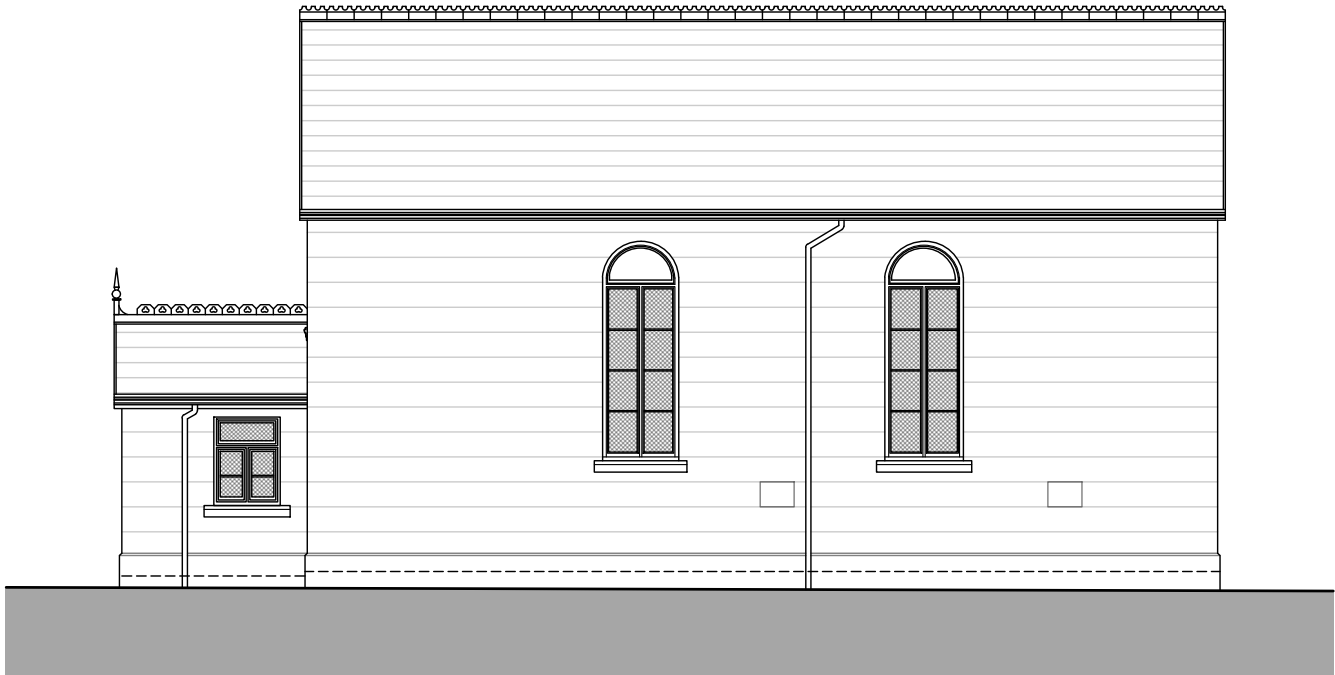

South Elevation

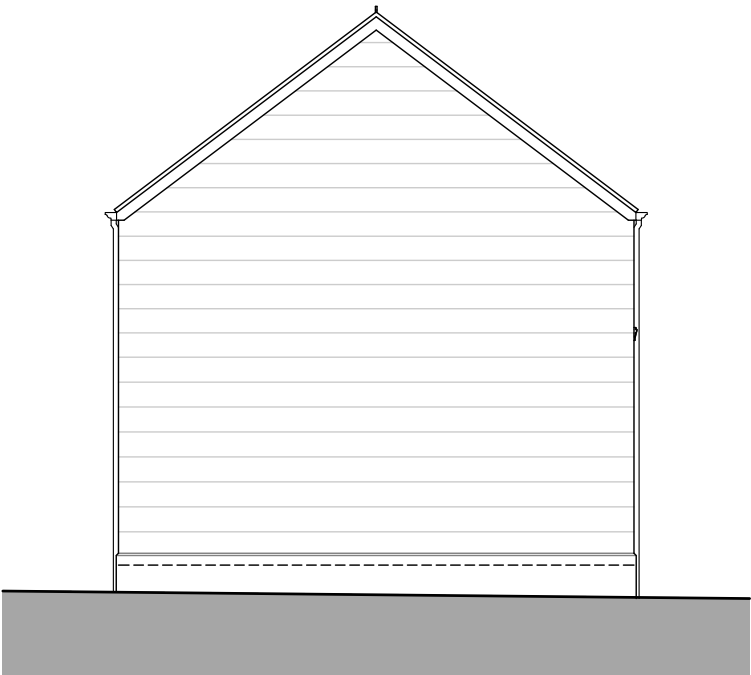

East Elevation

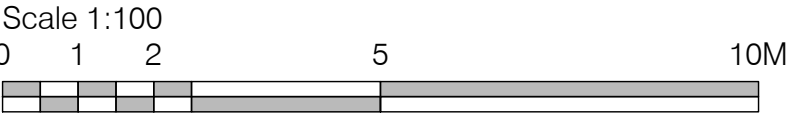



Site Address
ELIM CONGREGATIONAL CHAPEL
LLANDDOWROR
CARMARTHENSHIRE

Drawing Title
EXISTING ELEVATIONS

Date JULY 2023
Checked
Date Checked

Scales
1 / 100 @ A3
Drawing Number
SV-03

Drawing Status
PLANNING

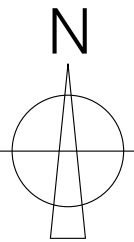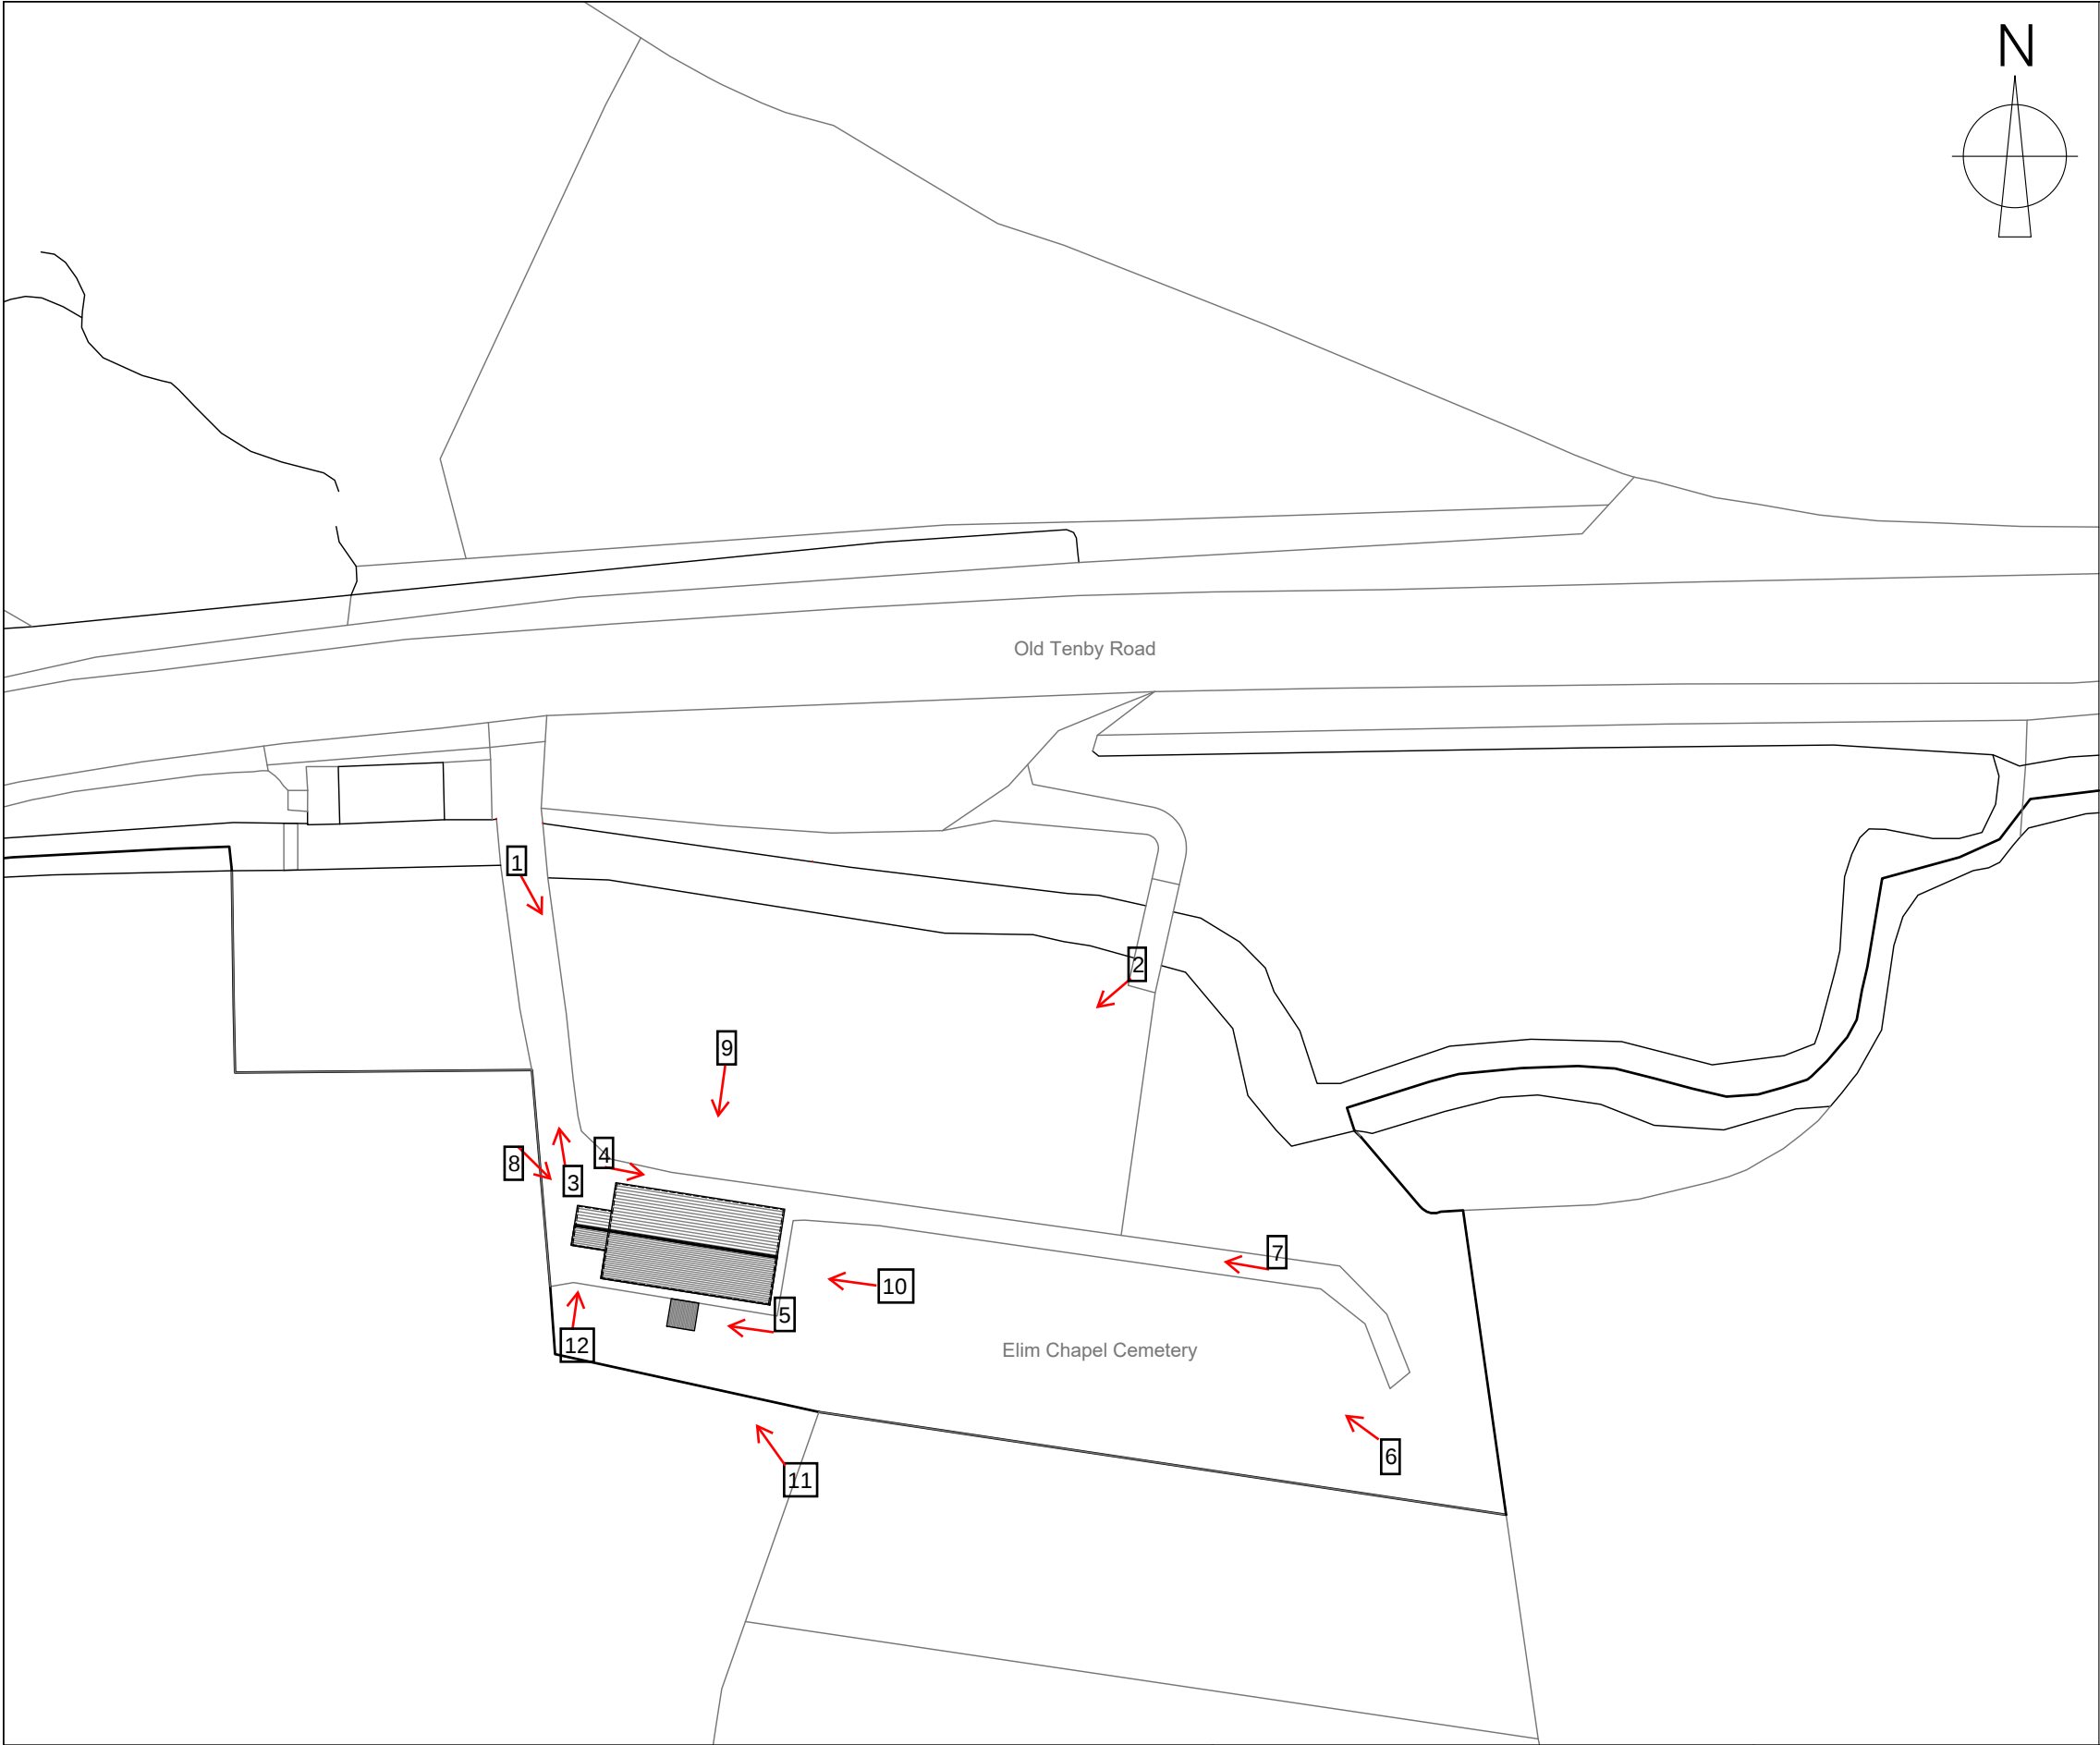

LEGEND



Site Address
ELIM CONGREGATIONAL CHAPEL
LLANDDOWROR
CARMARTHENSHIRE

Drawing Title
EXISTING SITE PLAN

Date JULY 2023
Checked
Date Checked

Scales
1 / 500 @ A3

Drawing Number
PL-04

Drawing Status
PLANNING

Chapel and Location Photographs

Photo 1



Photo 2



Photo 3



Photo 4



Photo 5



Photo 6

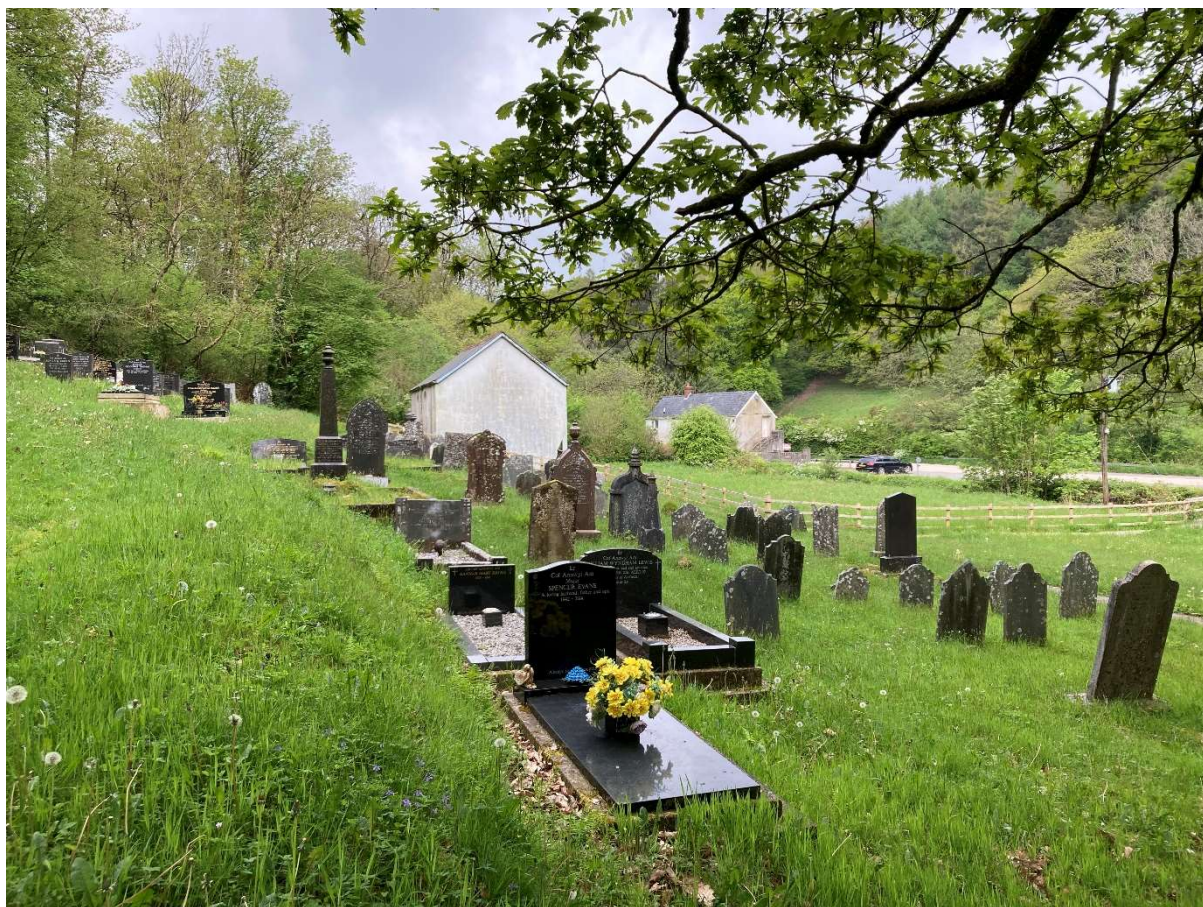


Photo 7



External Elevation Photographs

Photo 8



Photo 9



Photo 10

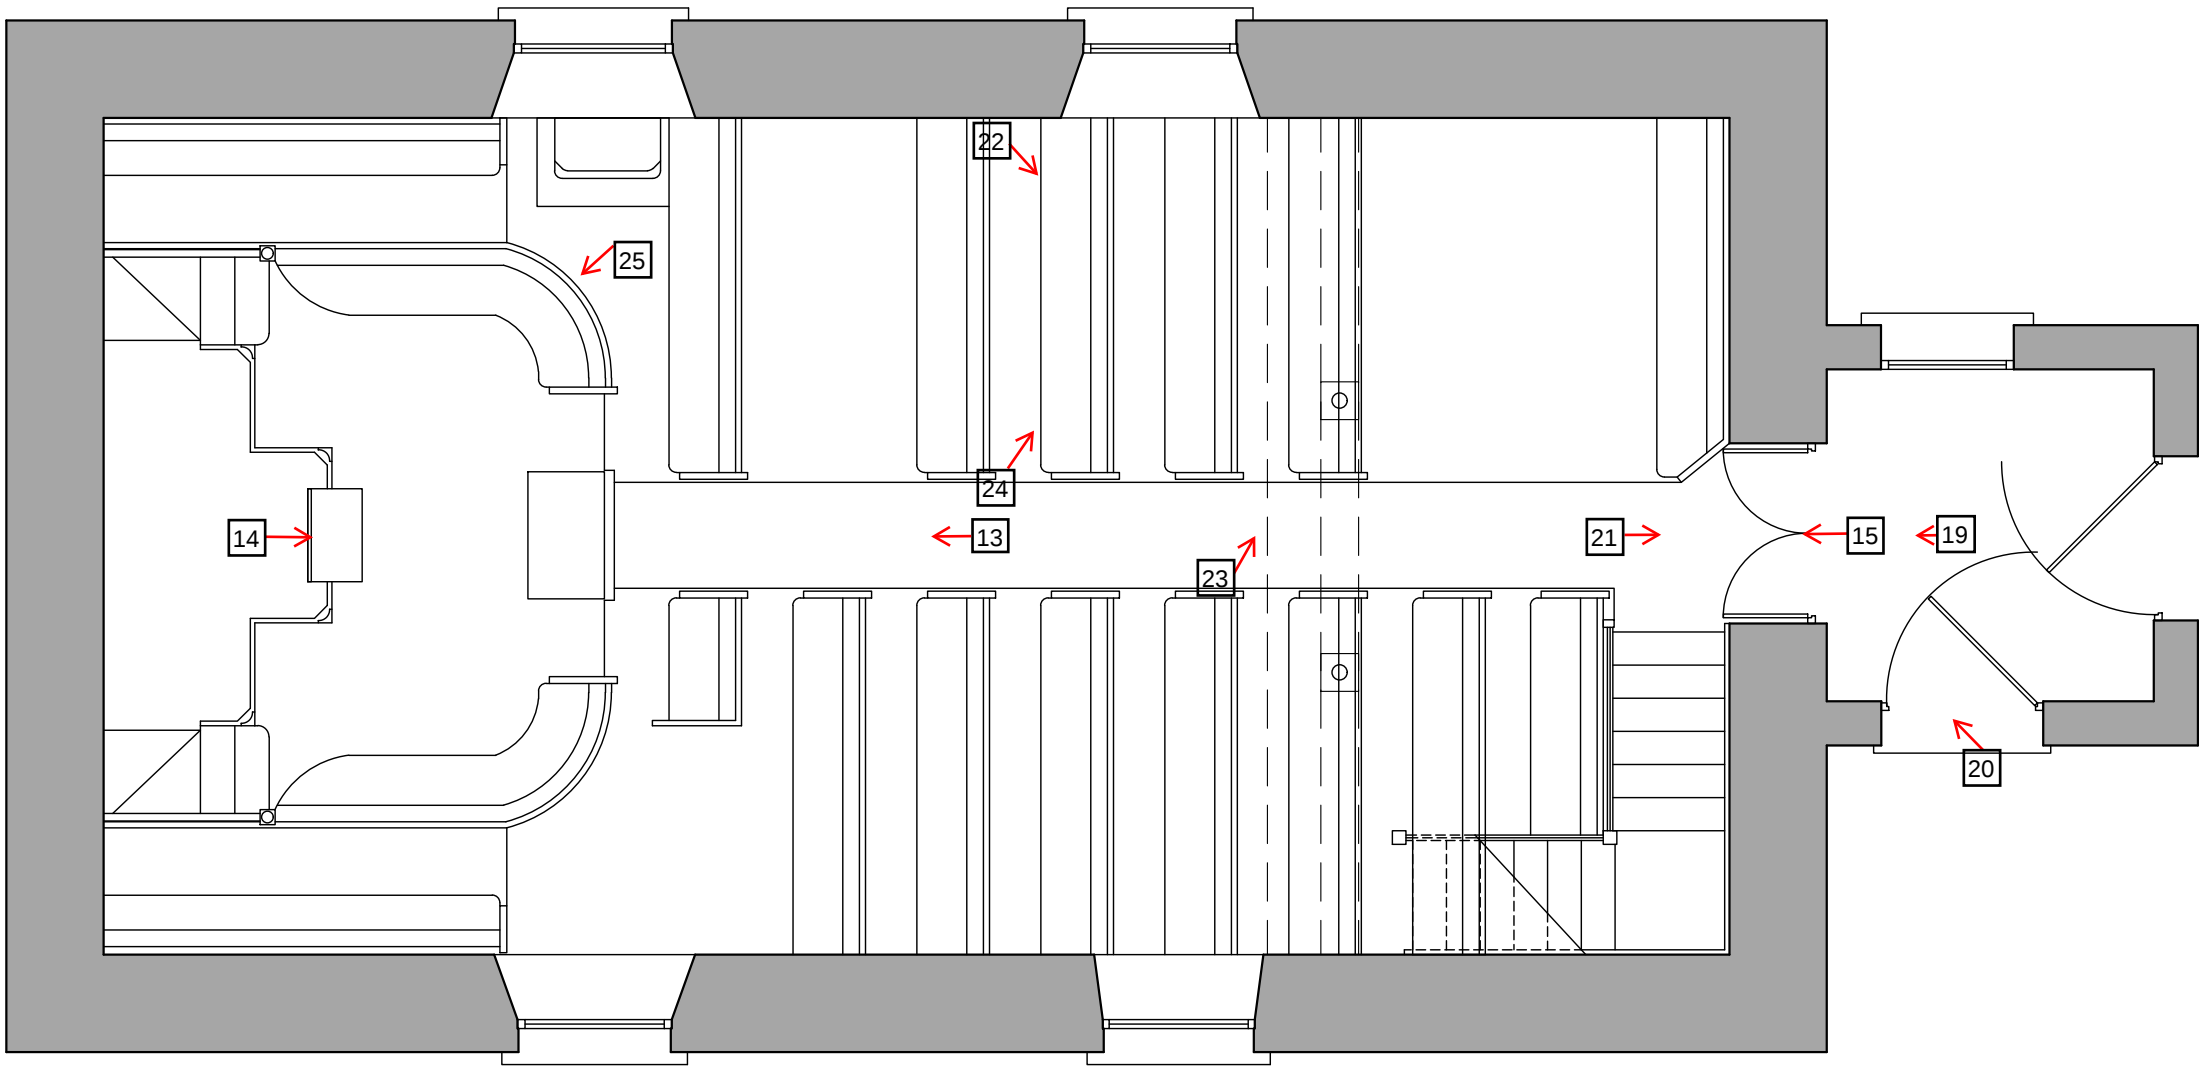


Photo 11



Photo 12






Site Address
ELIM CONGREGATIONAL CHAPEL
LLANDDOWROR
CARMARTHENSHIRE

Drawing Title
EXISTING GROUND FLOOR
PLAN

Date JULY 2023
Checked
Date Checked

Scales
1 / 50 @ A3
Drawing Number
SV-01

Drawing Status
PLANNING

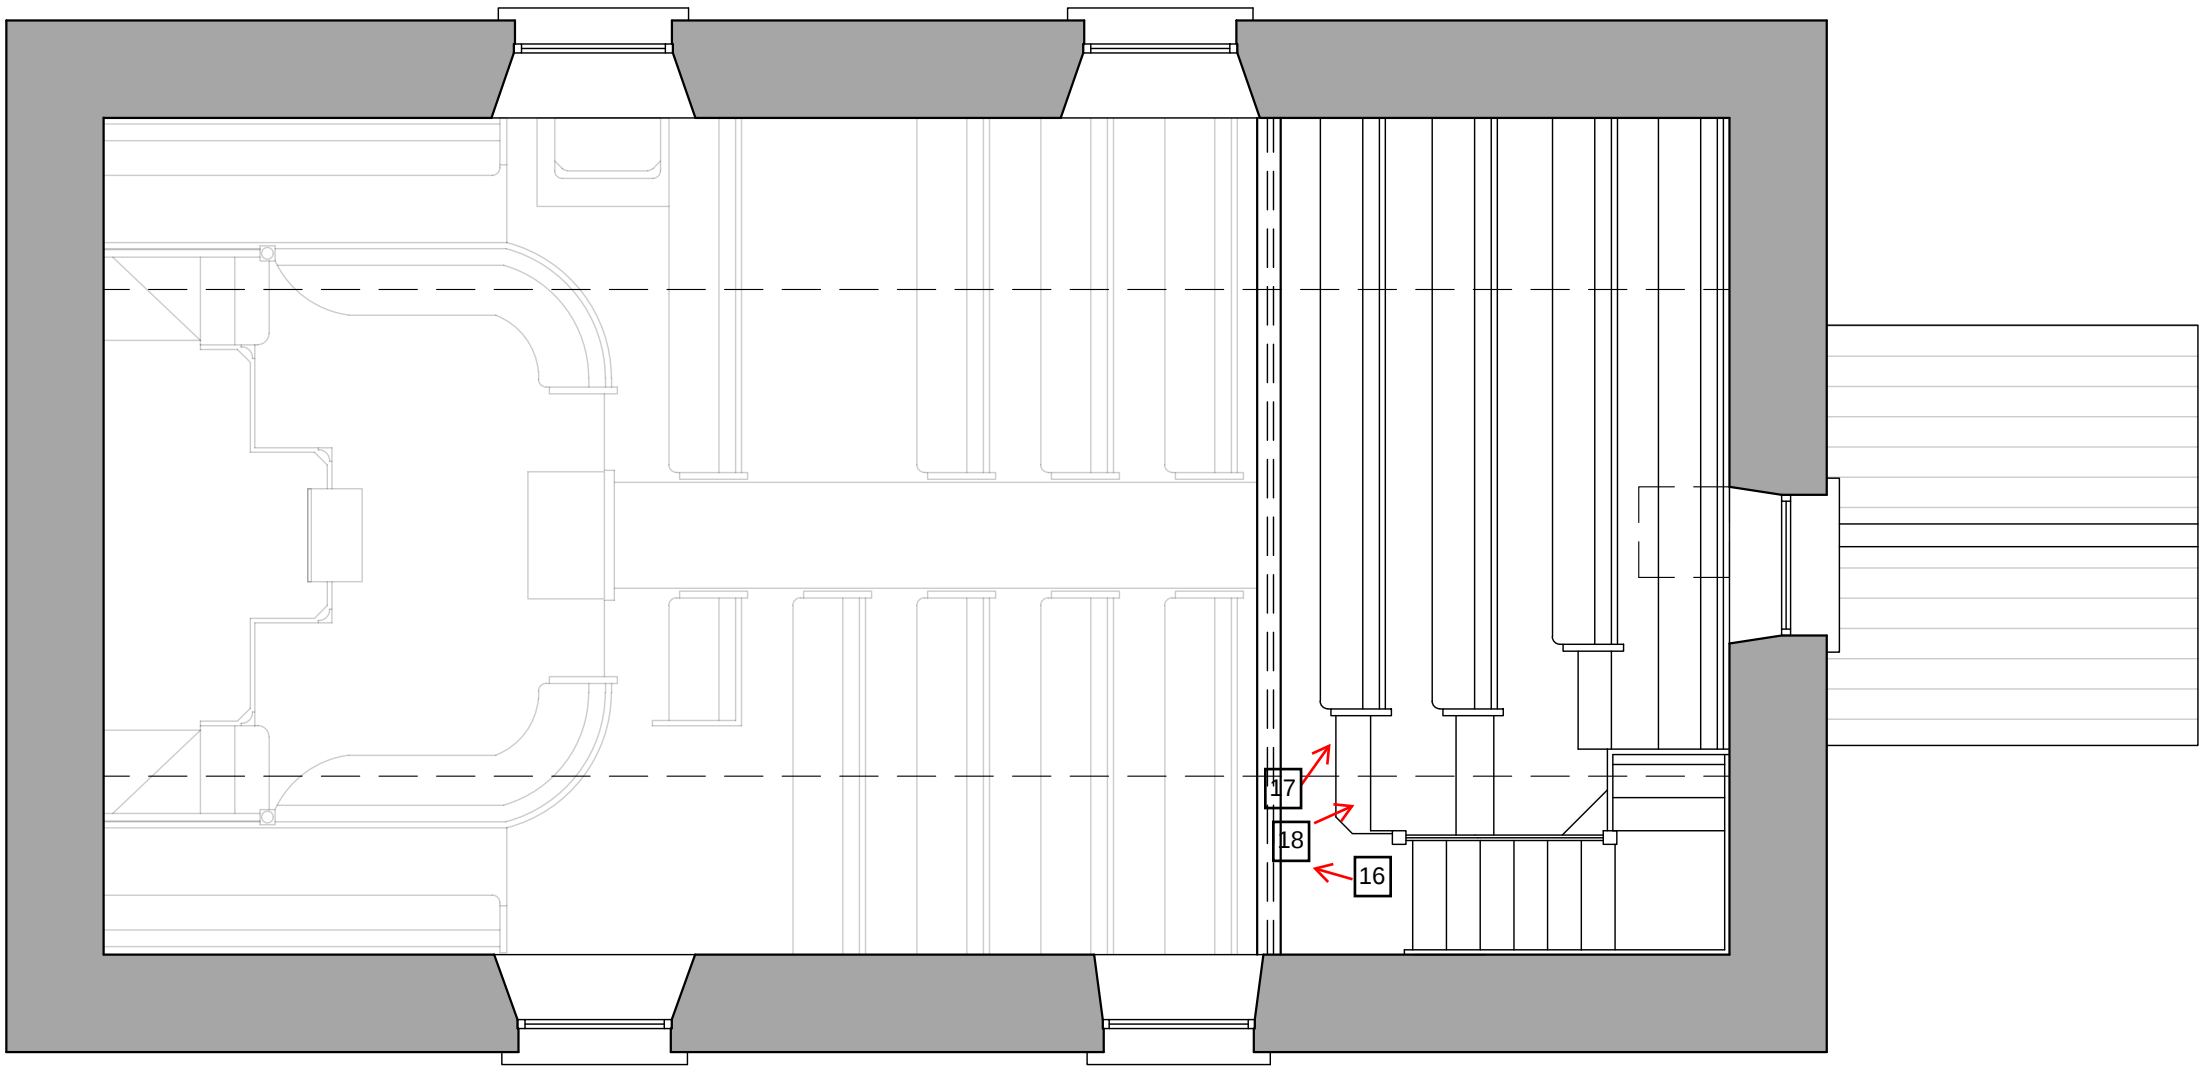

Site Address
ELIM CONGREGATIONAL CHAPEL
LLANDDOWROR
CARMARTHENSHIRE

Drawing Title
EXISTING FIRST FLOOR
PLAN

Date JULY 2023
Checked
Date Checked

Scales
1 / 50 @ A3

Drawing Number
SV-02

Drawing Status
PLANNING

Internal Elevations

Photo 13



Photo 14



Photo 15



Photo 16



Photo 17



Photo 18



Internal Features

Photo 19 – Plaque over internal doors



Photo 20 – Internal doors from porch



Photo 21 – Internal doors from Chapel

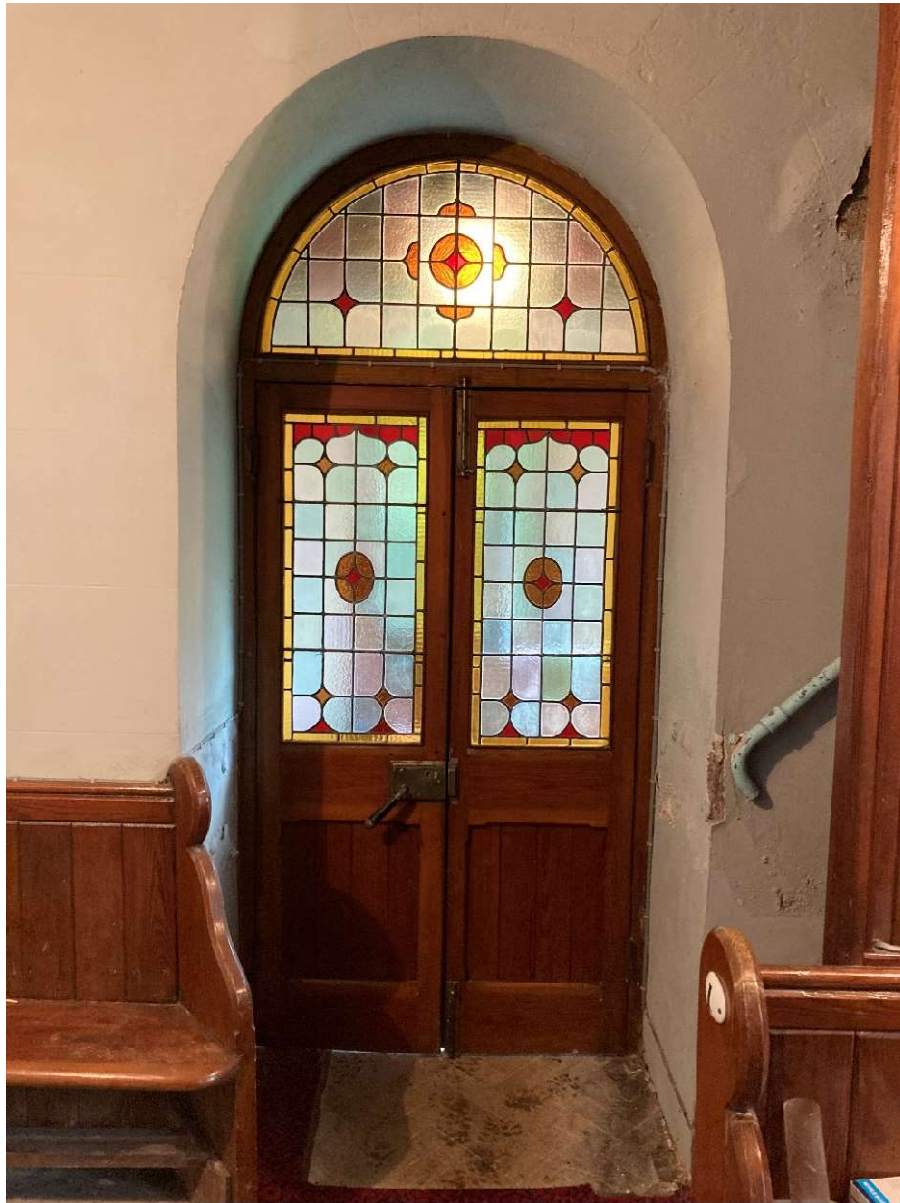


Photo 22 – Gallery



Photo 23 – Gallery post and integrated pew



Photo 24 – Window



Photo 25 – Pulpit

