

PHOTOGRAPIC RECORD OF KINGSFOLD STABLE BUILDING

October 2022



VIEW 1



VIEW 2



VIEW 3



VIEW 4



VIEW 5



VIEW 6



VIEW 7



VIEW 8



VIEW 9



VIEW 10



GARAGE & WORKSHOP VIEW 11



GARAGE & WORKSHOP VIEW 12



GARAGE & WORKSHOP VIEW 13



BARN 1 VIEW 14



BARN 1 VIEW 15



BARN 1 VIEW 16



BARN 1 VIEW 17



BARN 1 VIEW 18




BARN 2 VIEW 19



BARN 2 VIEW 20



BARN 2 VIEW 21

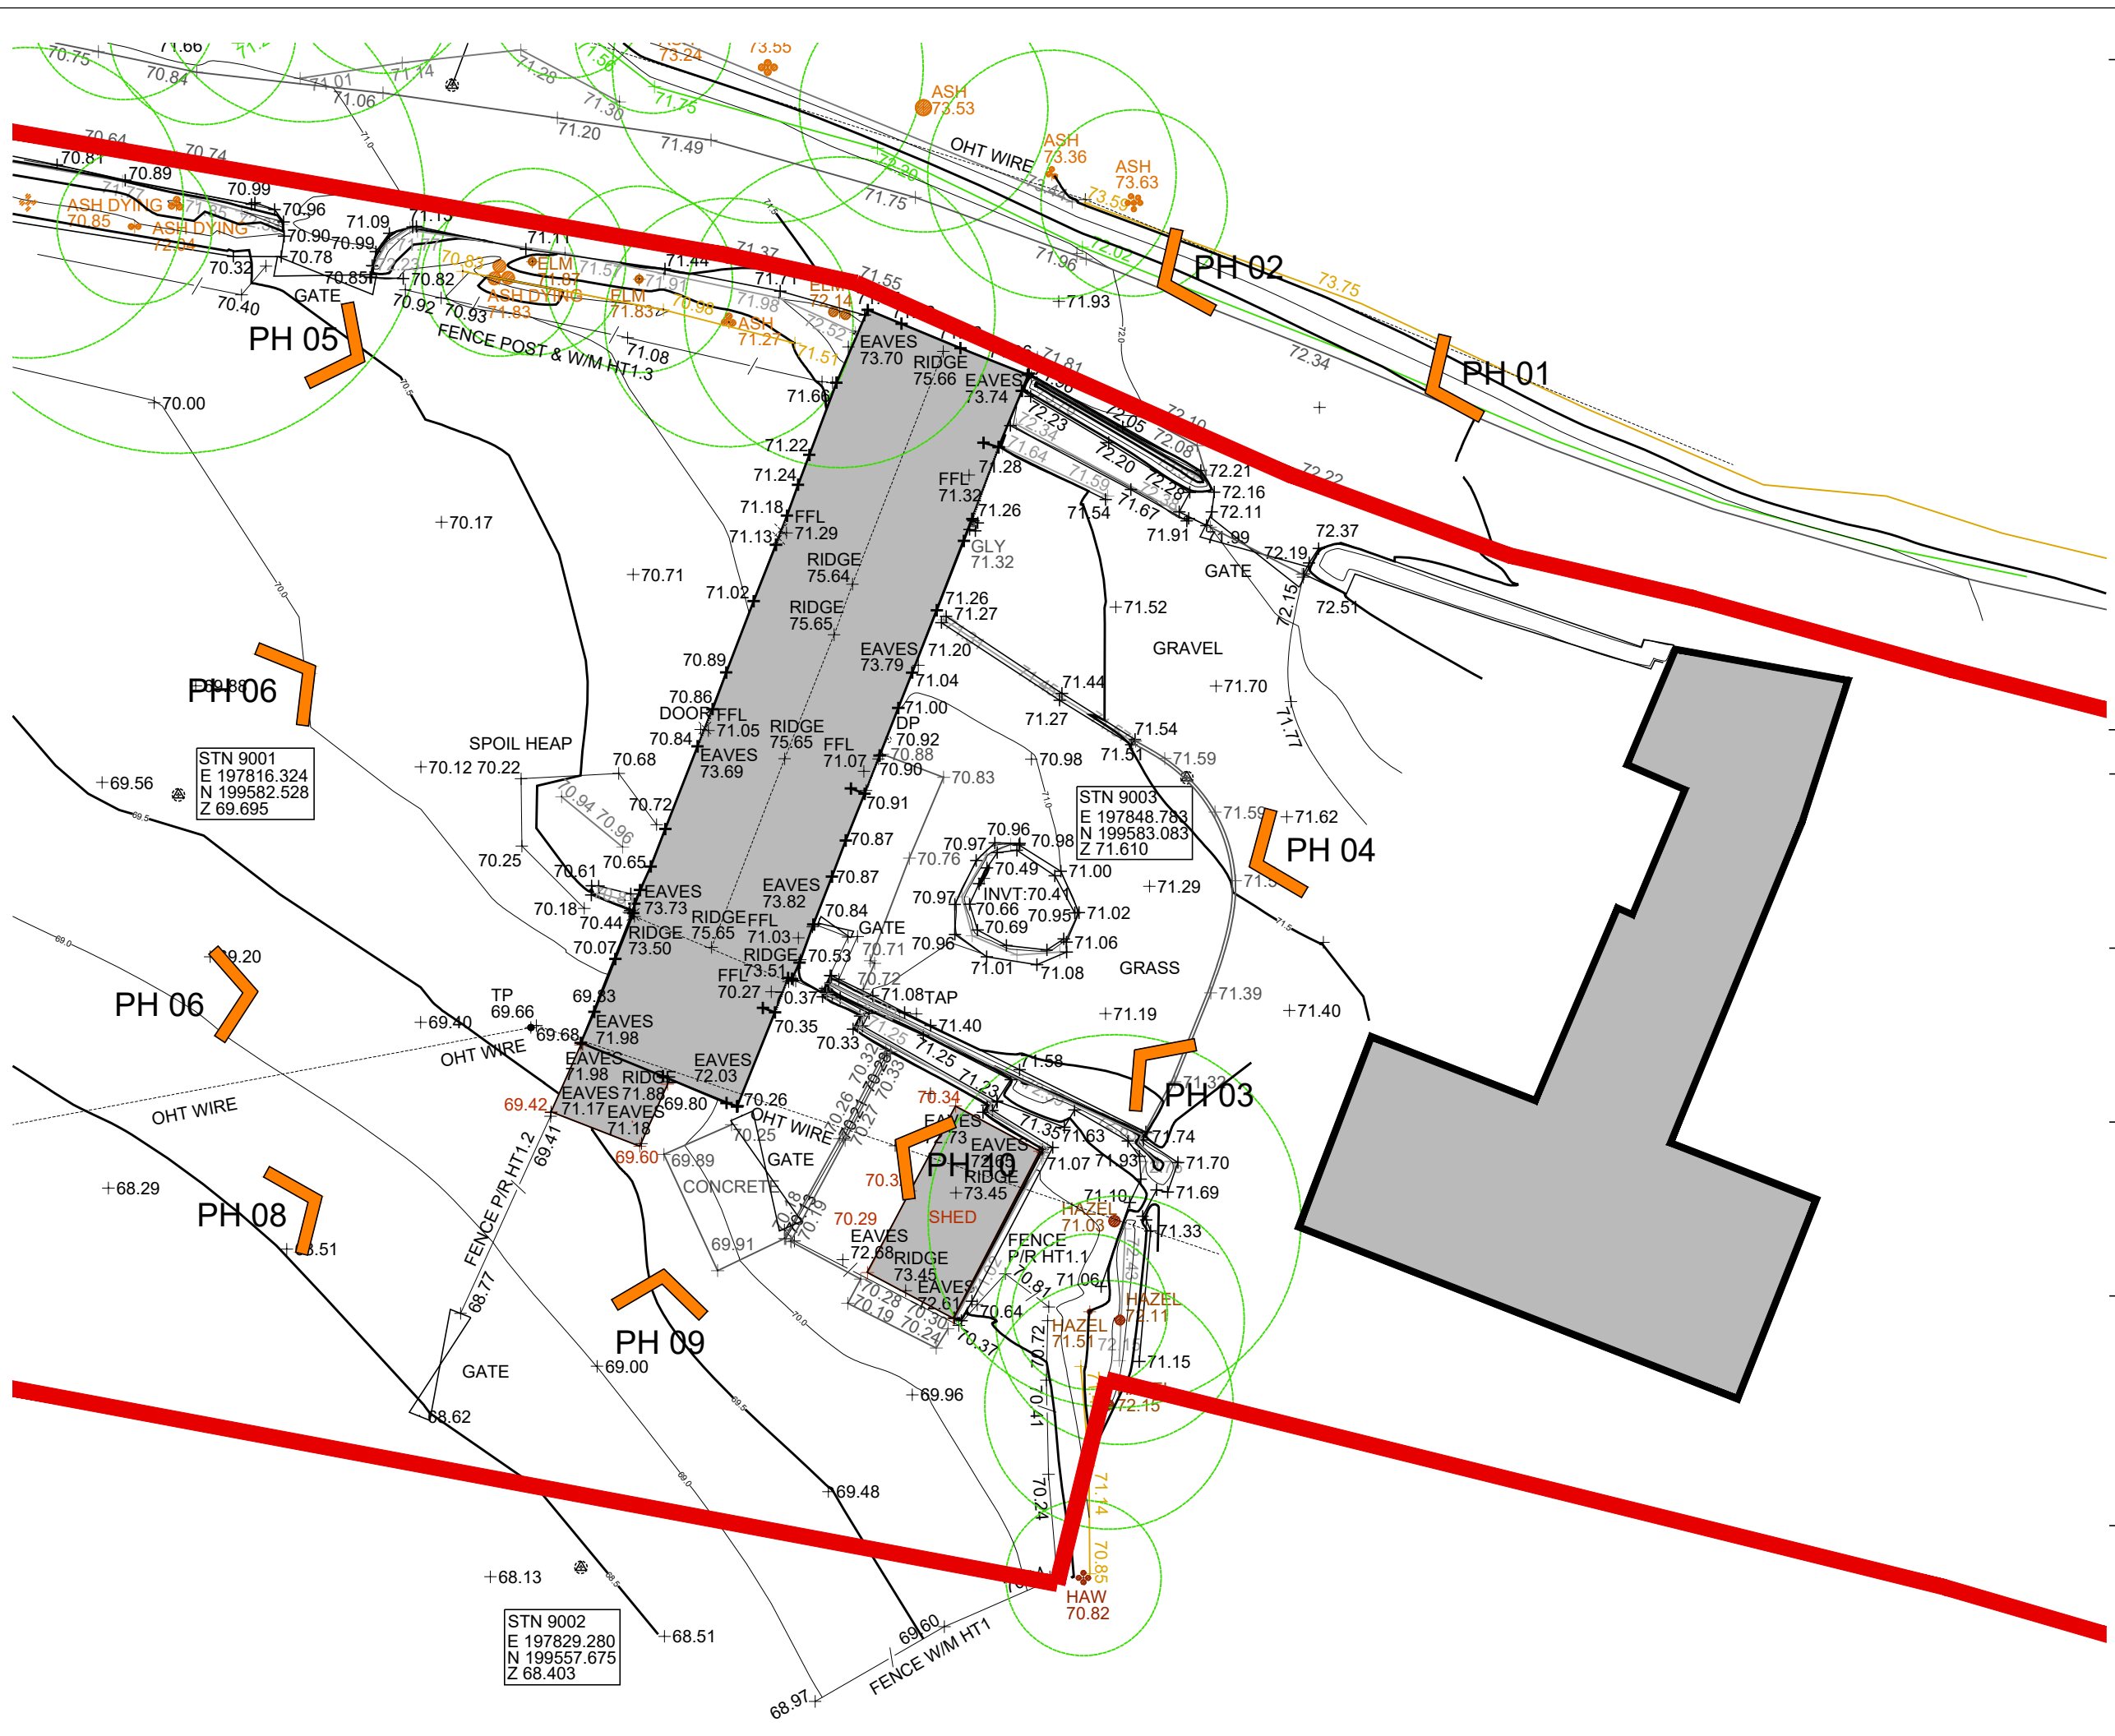

NOTES:
THIS DRAWING IS PROTECTED BY COPYRIGHT. IT MAY NOT BE REPRODUCED IN ANY FORM OR BY ANY MEANS FOR ANY PURPOSE WITHOUT THE WRITTEN PERMISSION OF DAVID MCKNIGHT

Rev	Date	Description
Revisions		

CLIENT:
Mr & Mrs Tallis

PROJECT:
Kingsfold
Pembroke
Pembrokeshire
SA71 5BT

DRAWING TITLE:
Planning Conditions
Stables Conversion
Photographic Reference Plan

DAVID MCKNIGHT
ARCHITECTURAL DESIGNER

Ivanhoe
Freshwater East Road
Lamphey
Pembrokeshire
SA71 5JX
Tel: 07427662478
Email: mcknightdavid@hotmail.com

SCALE:		1:200@A3	
DATE:		10.10.2022	
DRAWN:		DMCK	
CHECKED BY: *			
DRAWING NO:			
PH-243		01	*