


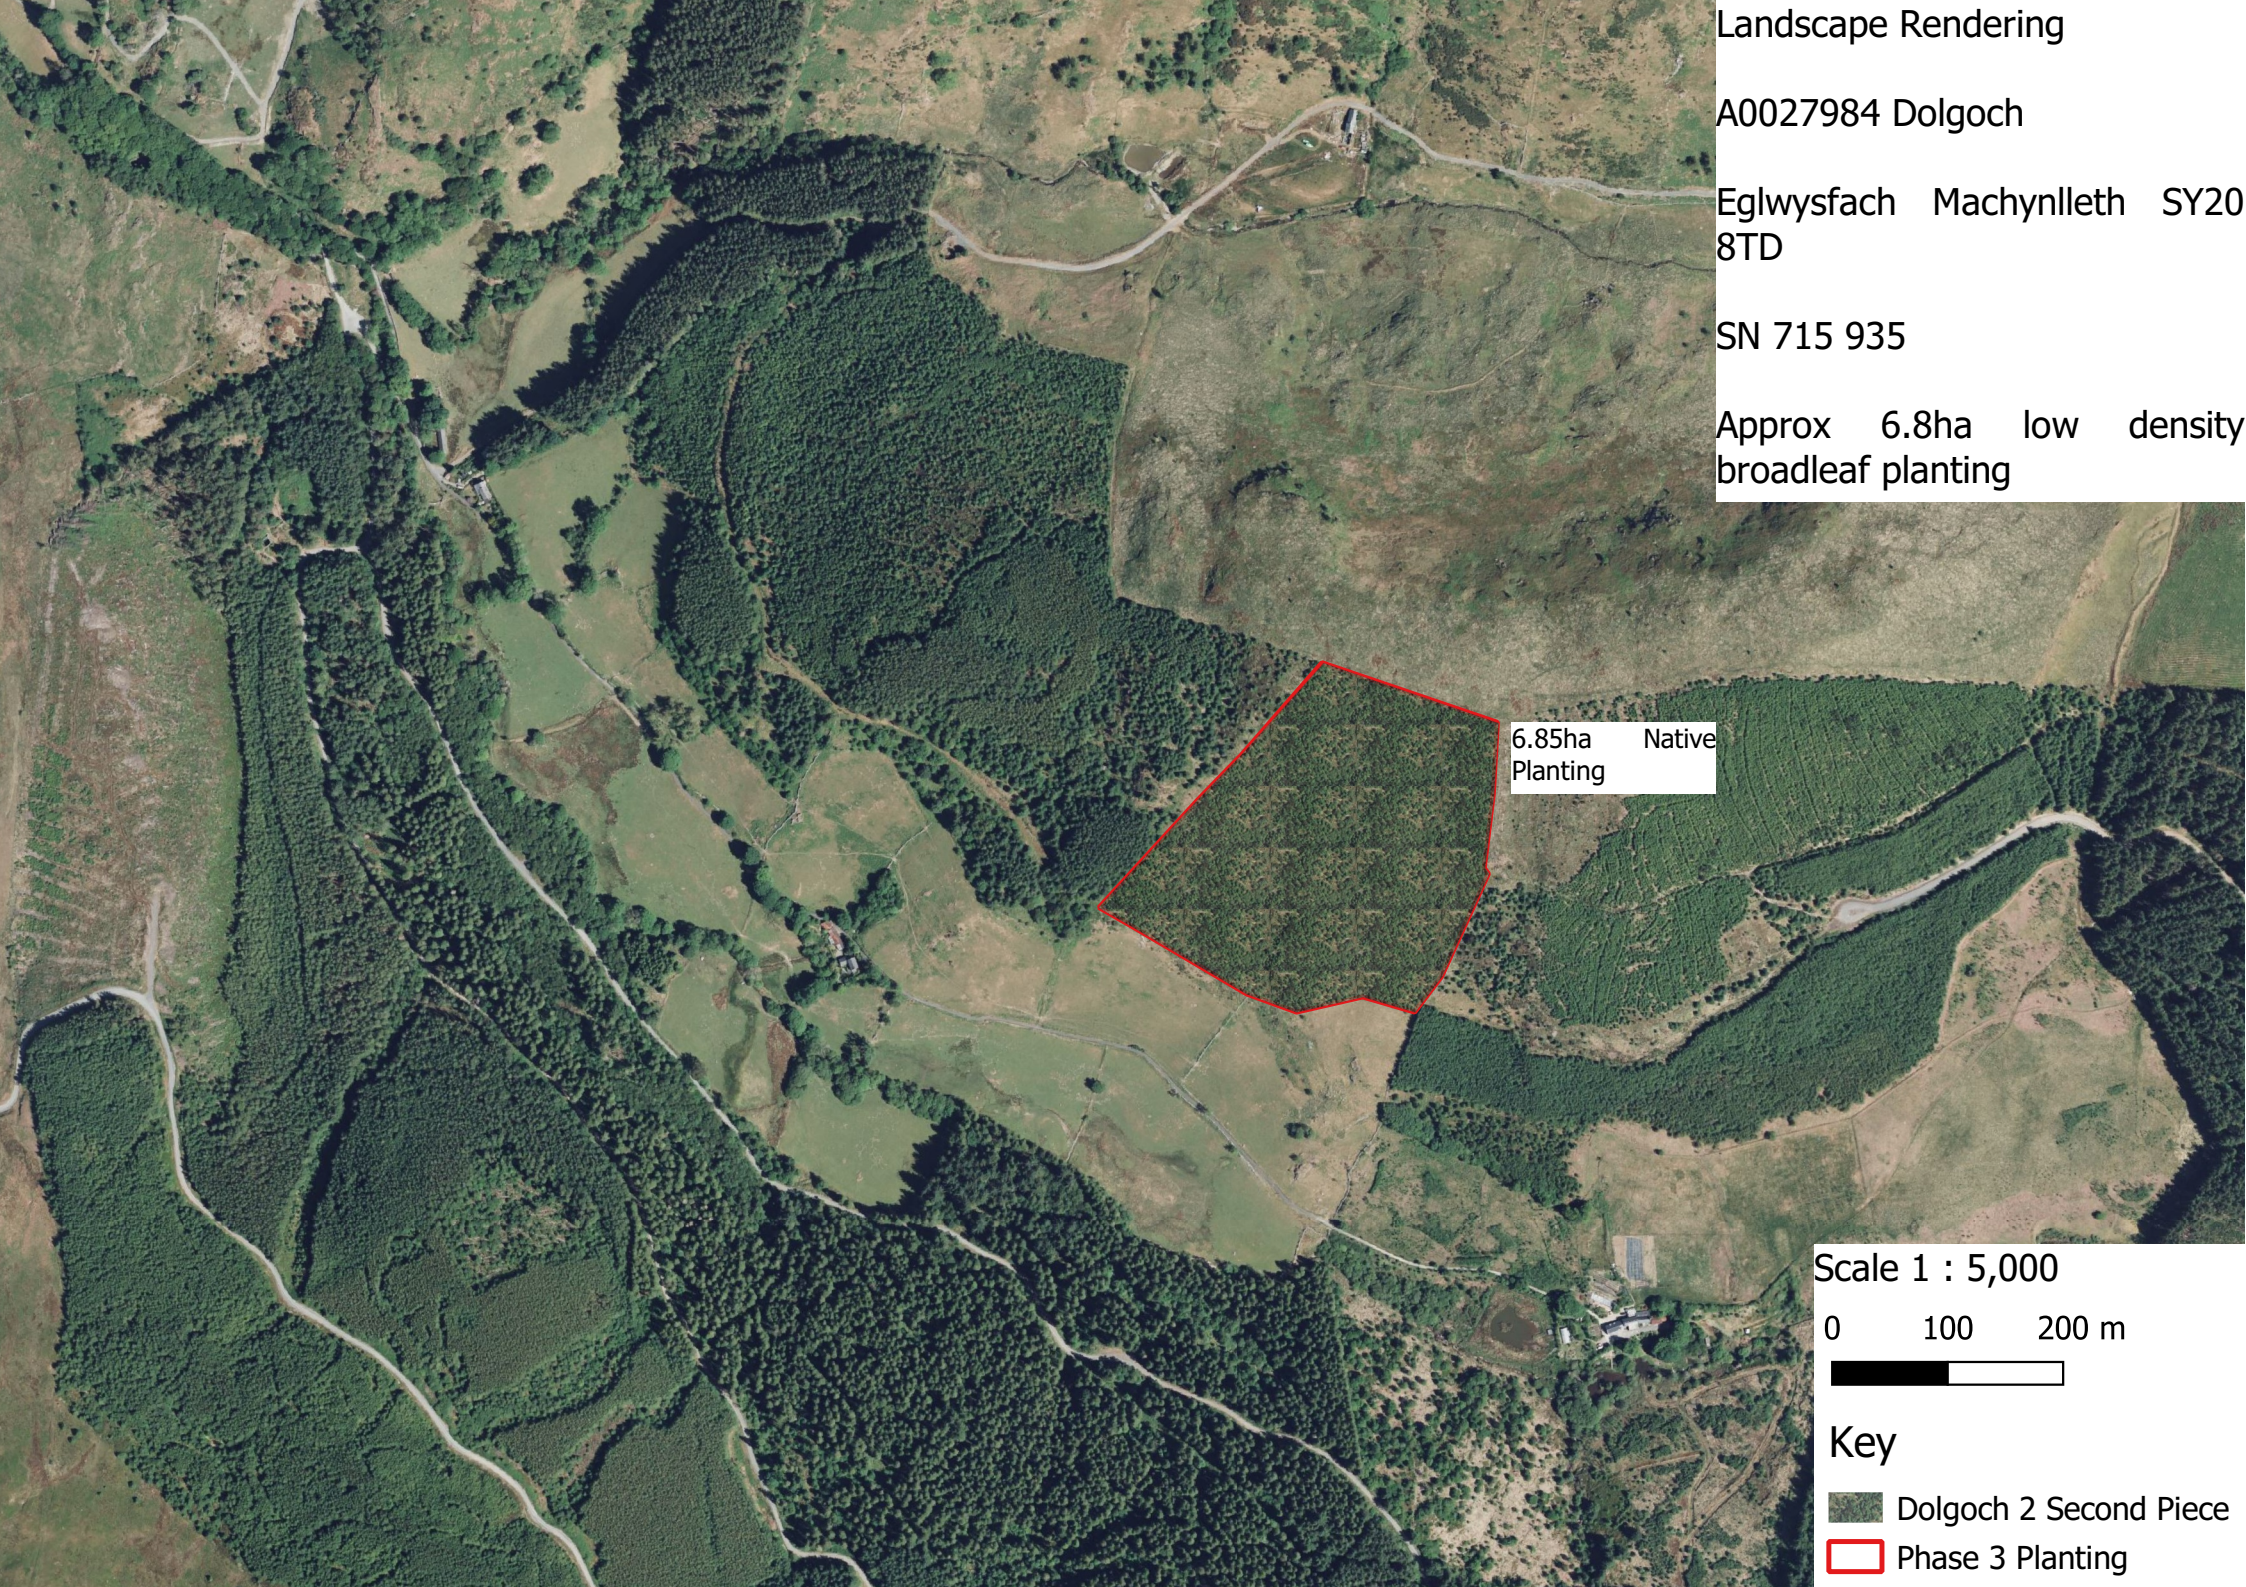

Landscape Rendering

A0027984 Dolgoch

Eglwysfach Machynlleth SY20
8TD

SN 715 935

Approx 6.8ha low density
broadleaf planting

6.85ha Native
Planting

Scale 1 : 5,000

0 100 200 m



Key

 Dolgoch 2 Second Piece

 Phase 3 Planting