


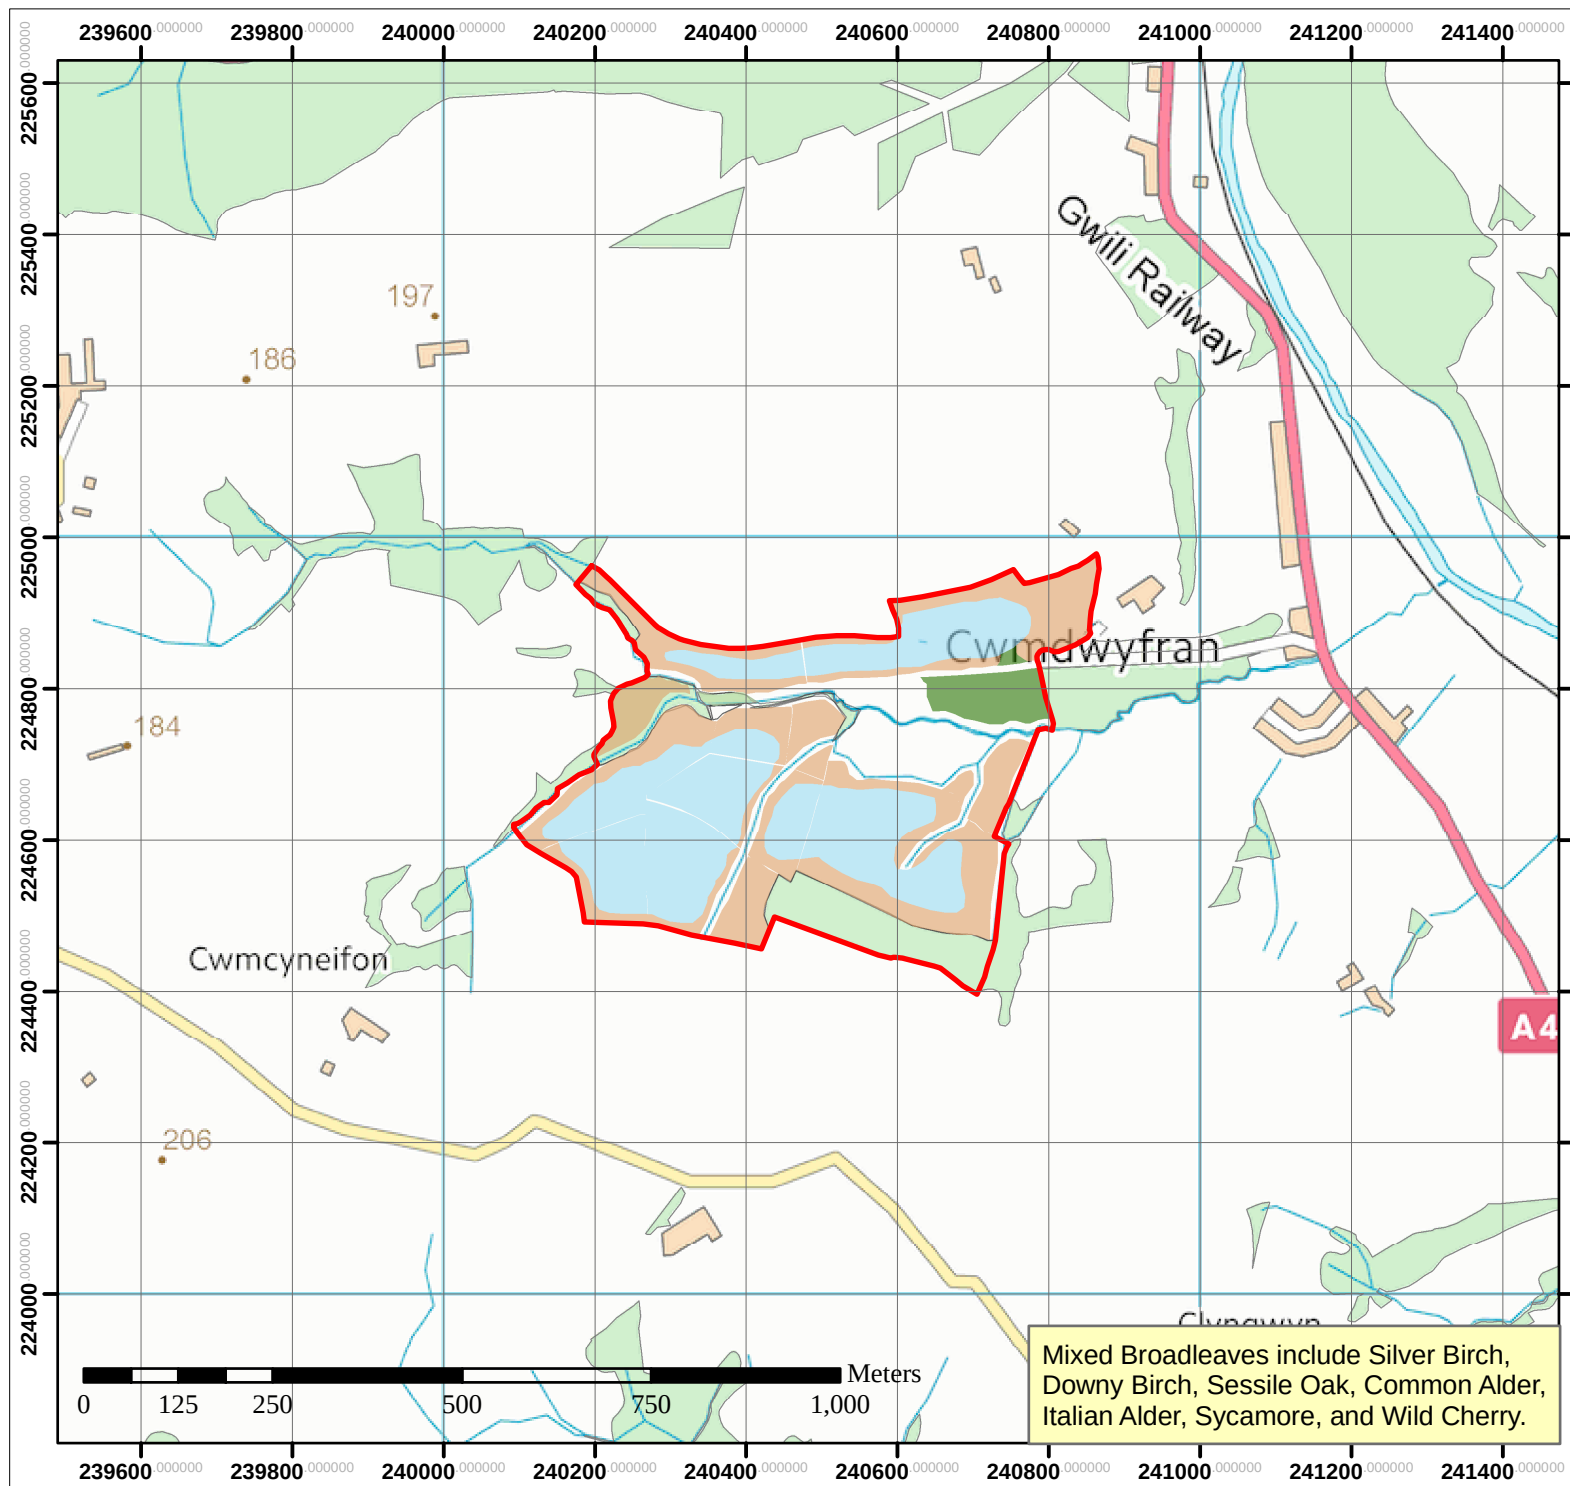

Cwmdwyfran

Woodland Creation Design Map v2 July 2022

Legend

External Boundary

Planting Design

Sitka Spruce 37%

Mixed Broadleaves 34%

Douglas Fir 4%

Open Ground 12%

Existing Woodland 13%

Central Grid Reference
SN 404 246
Postcode: SA33 6JF

© Crown copyright and database
rights 2022.
OS100050103

OS sheets:
SN42

Scale 1:10,000



08/07/2022



Church Bank
Llandovery
Carmarthenshire
SA20 0BA
Tel: 01550 721442
Fax: 01550 721446

Mixed Broadleaves include Silver Birch,
Downy Birch, Sessile Oak, Common Alder,
Italian Alder, Sycamore, and Wild Cherry.