



LOCATION PLAN WITH HEADWALL CO-ORDINATES
Scale 1:500

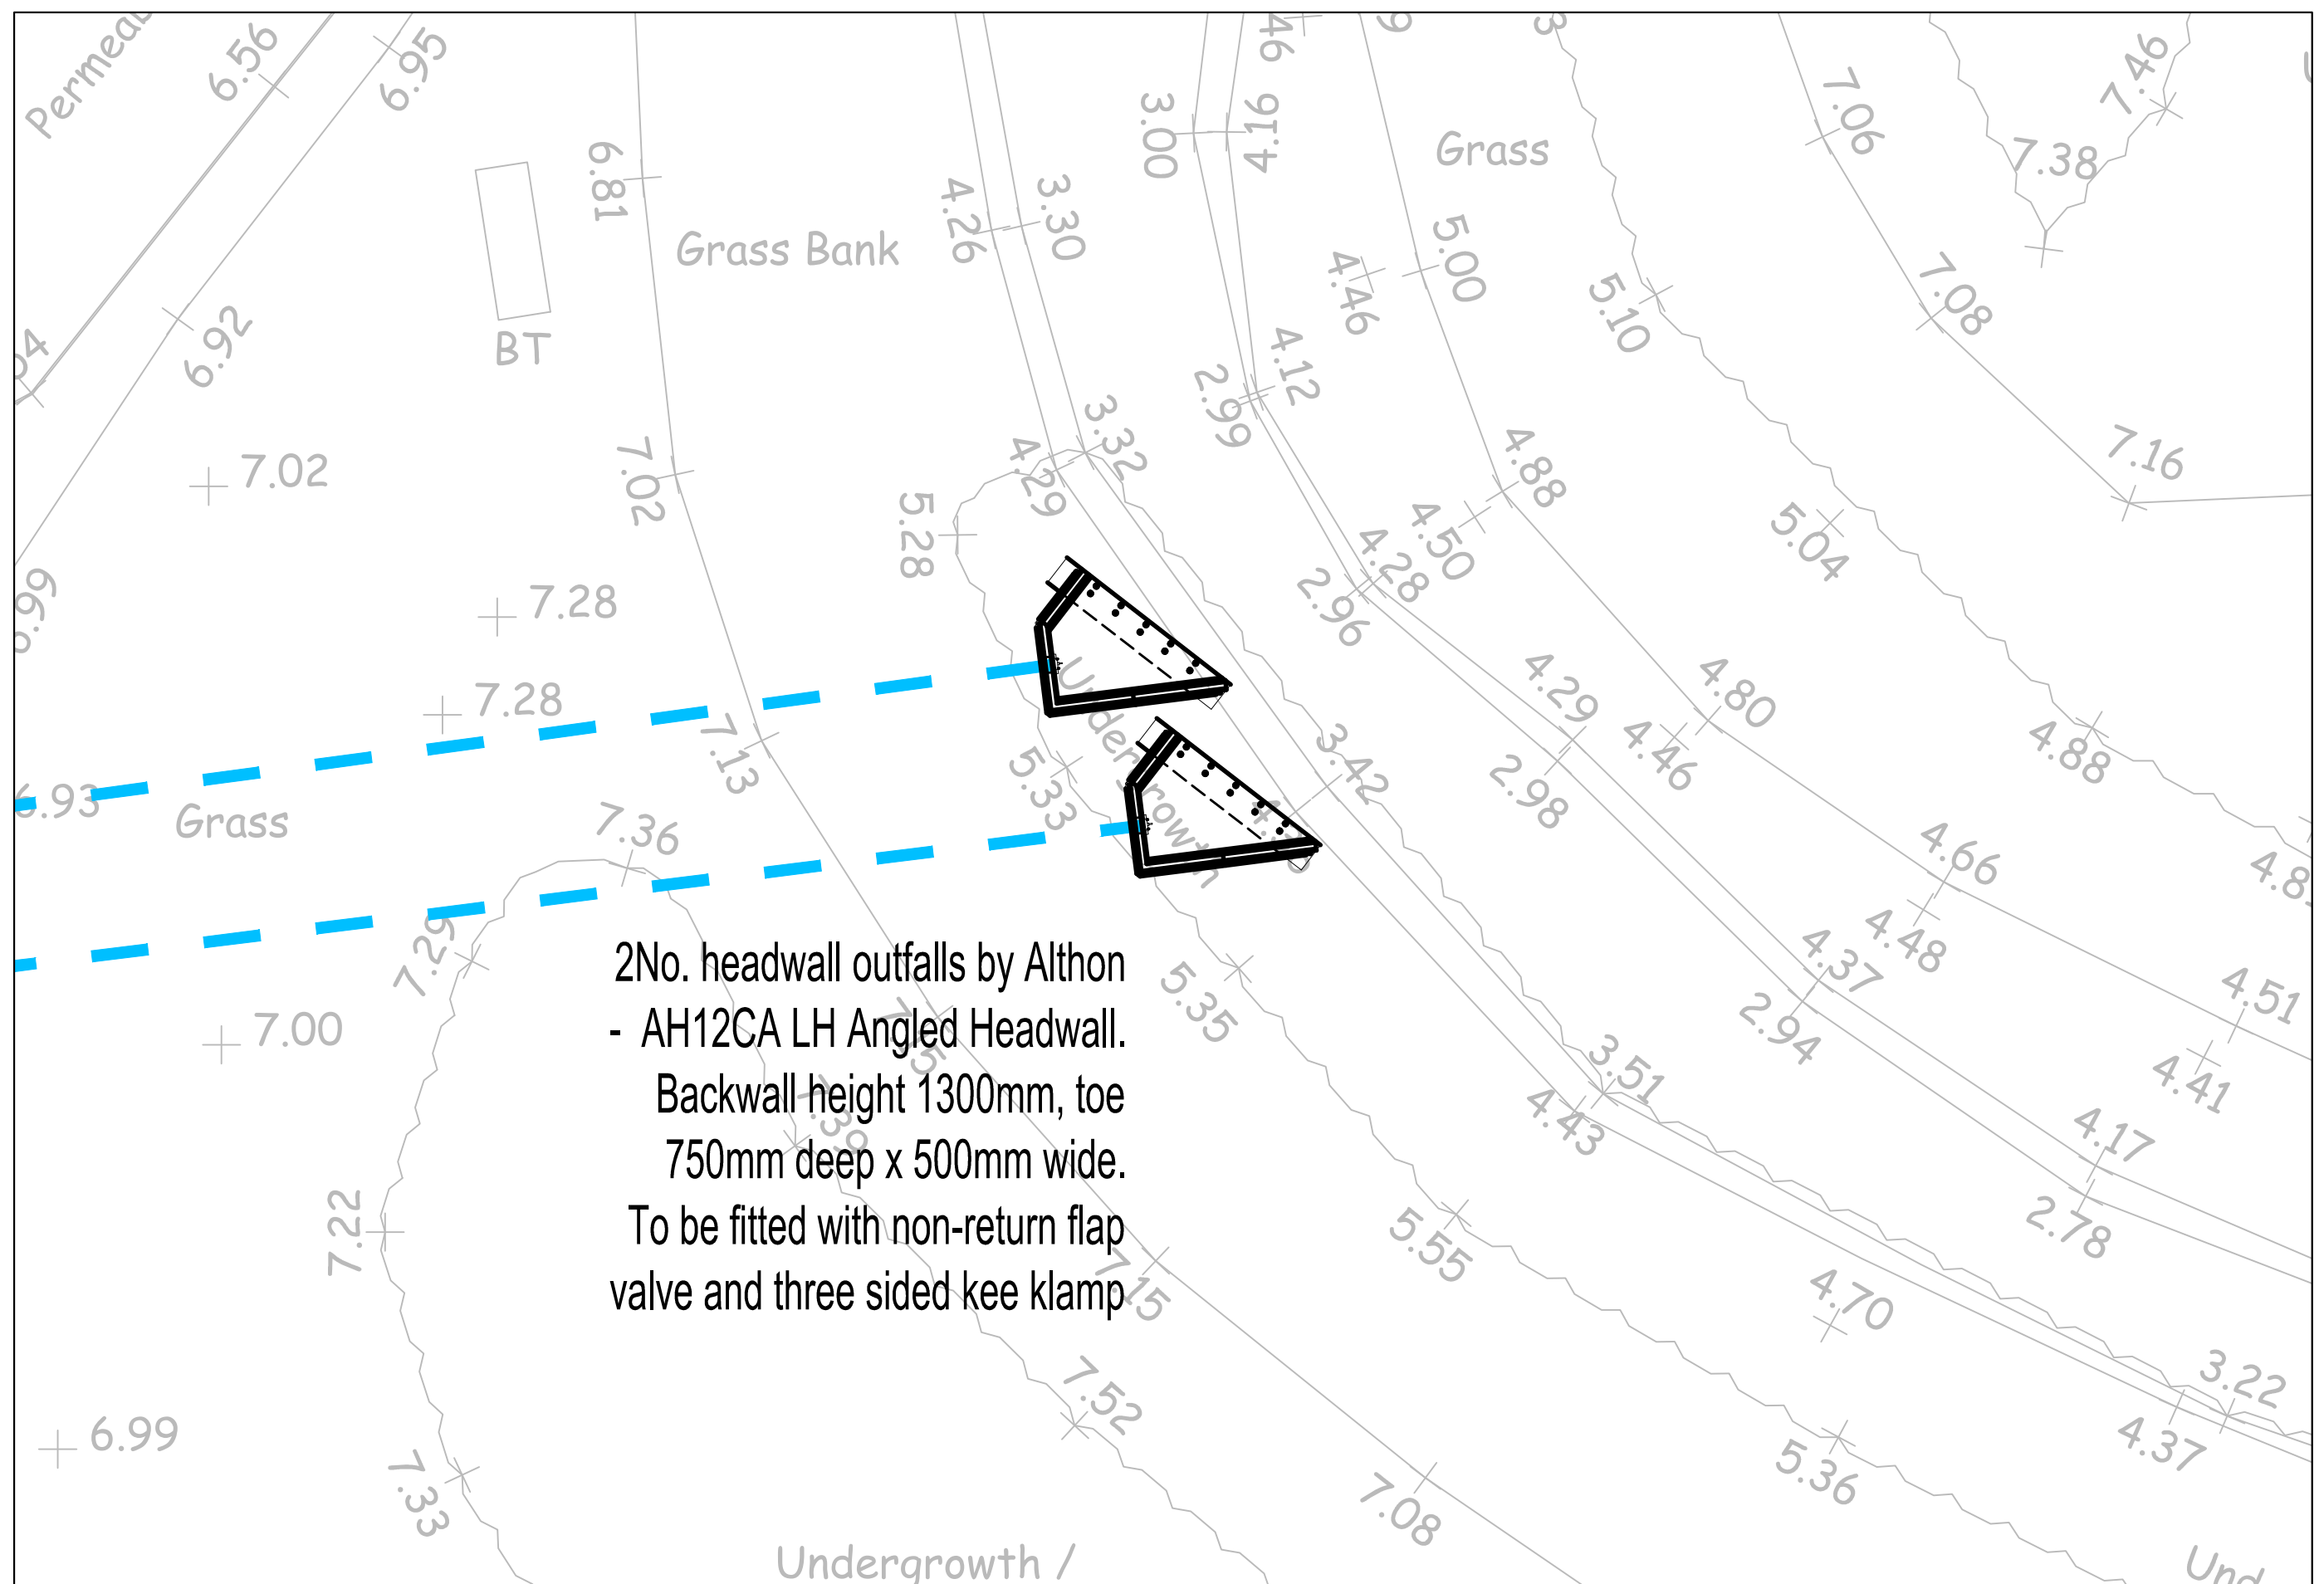

PLAN OF HEADWALL STRUCTURES
Scale 1:100

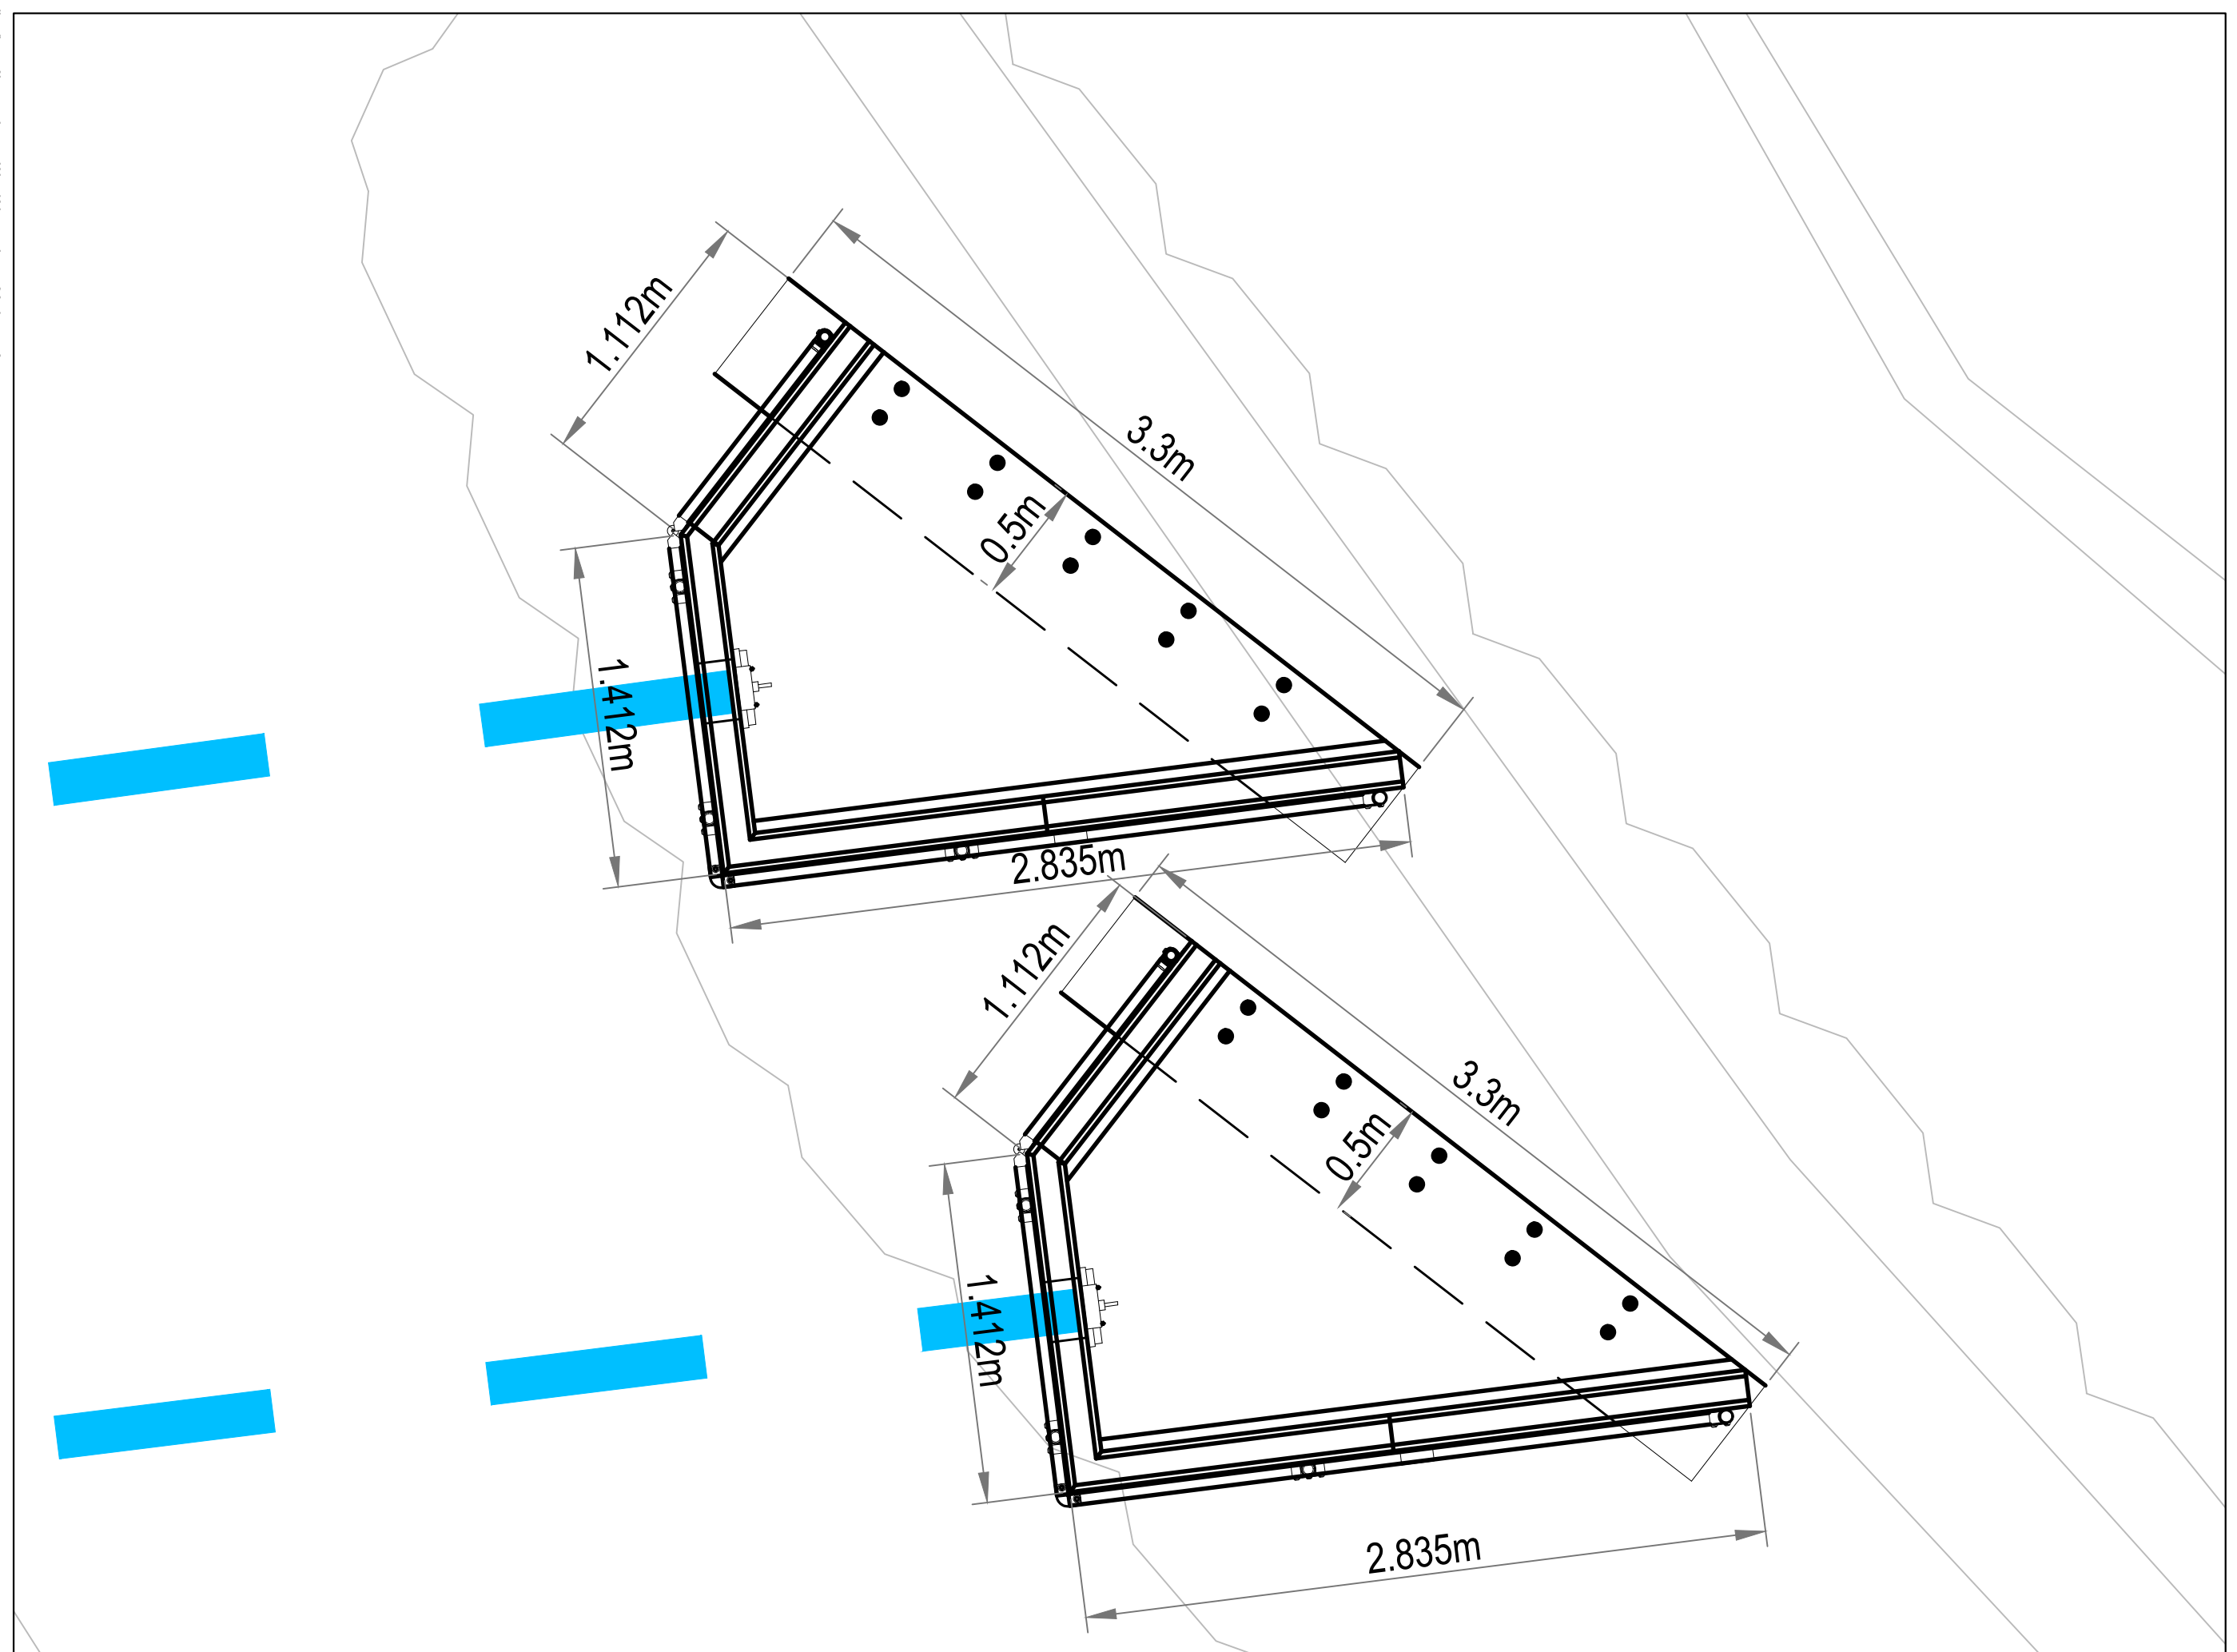

DIMENSIONED PLAN OF HEADWALL STRUCTURES
Scale 1:25