

REACTIVE MAINTENANCE SCHEDULE

Task Description: **Mechanical Waterway Management**

Task Code/Plan Reference: **FR19S197/003/KLJ**

Created on date: **24/05/21** By name: **Katy Jenkins**

SYSTEM INFORMATION

FRM System No.: **FR19S197**

Watercourse Name: **Afon Ritec**

System Risk: **M**



CYFOETH NATURIOL CYMRU

Plas Gwendraeth

Cross Hands Business Park

Carmarthenshire. SA14 6RE


SITE PLAN:-

Location: **Ritec**

NGR: **SN 12877 00348 to SN 11198 00677**

Postcode: **SA70 7NH**

LOCATION PLAN

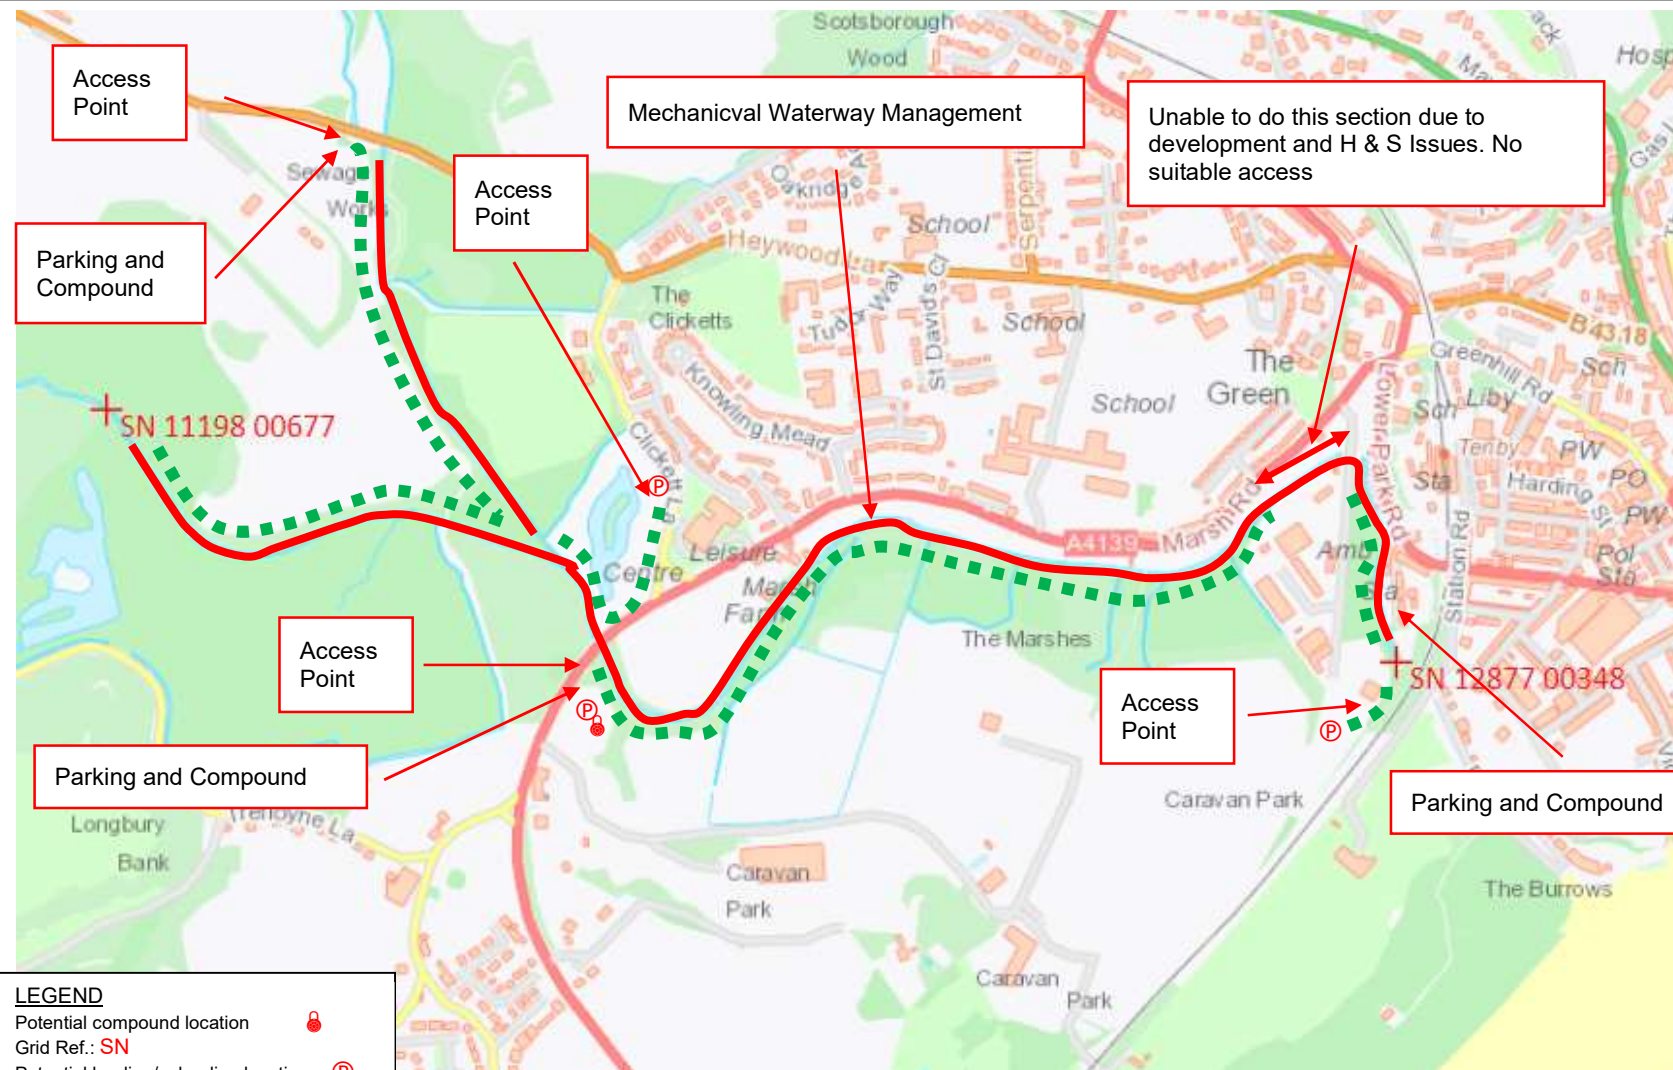

LEGEND

Potential compound location



Grid Ref.: **SN**

Potential loading/unloading location



Grid Ref.: **SN**

Potential assembly area



Grid Ref.: **SN**

Reproduced by permission of Ordnance Survey on behalf of HMSO. © Crown Copyright and database right [2018]. Ordnance Survey licence number 100019741.
Atgynhychwyd â chaniatâd yr Arolwg Ordnans ar ran Llyfrfa ei Mawrhydi. © Hawlfraint a hawlau cronfa ddata'r Goron [2018]. Rhif Trwydded yr Arolwg Ordnans 100019741.

REACTIVE MAINTENANCE SCHEDULE

Task Description: **Mechanical Waterway Management**

Task Code/Plan Reference: **FR19S197/001/KLJ**

Created on date: **24/05/21** By name: **Katy Jenkins**

SYSTEM INFORMATION

FRM System No.: **FR19S197**

Watercourse Name: **Afon Ritec**

System Risk: **M**



CYFOETH NATURIOL CYMRU

Plas Gwendraeth

Cross Hands Business Park


Carmarthenshire. SA14 6RE

SITE PLAN:-

Location: **Ritec**

NGR: **SN 12877 00348 to SN 11198 00677**

Postcode: **SA70 7NH**

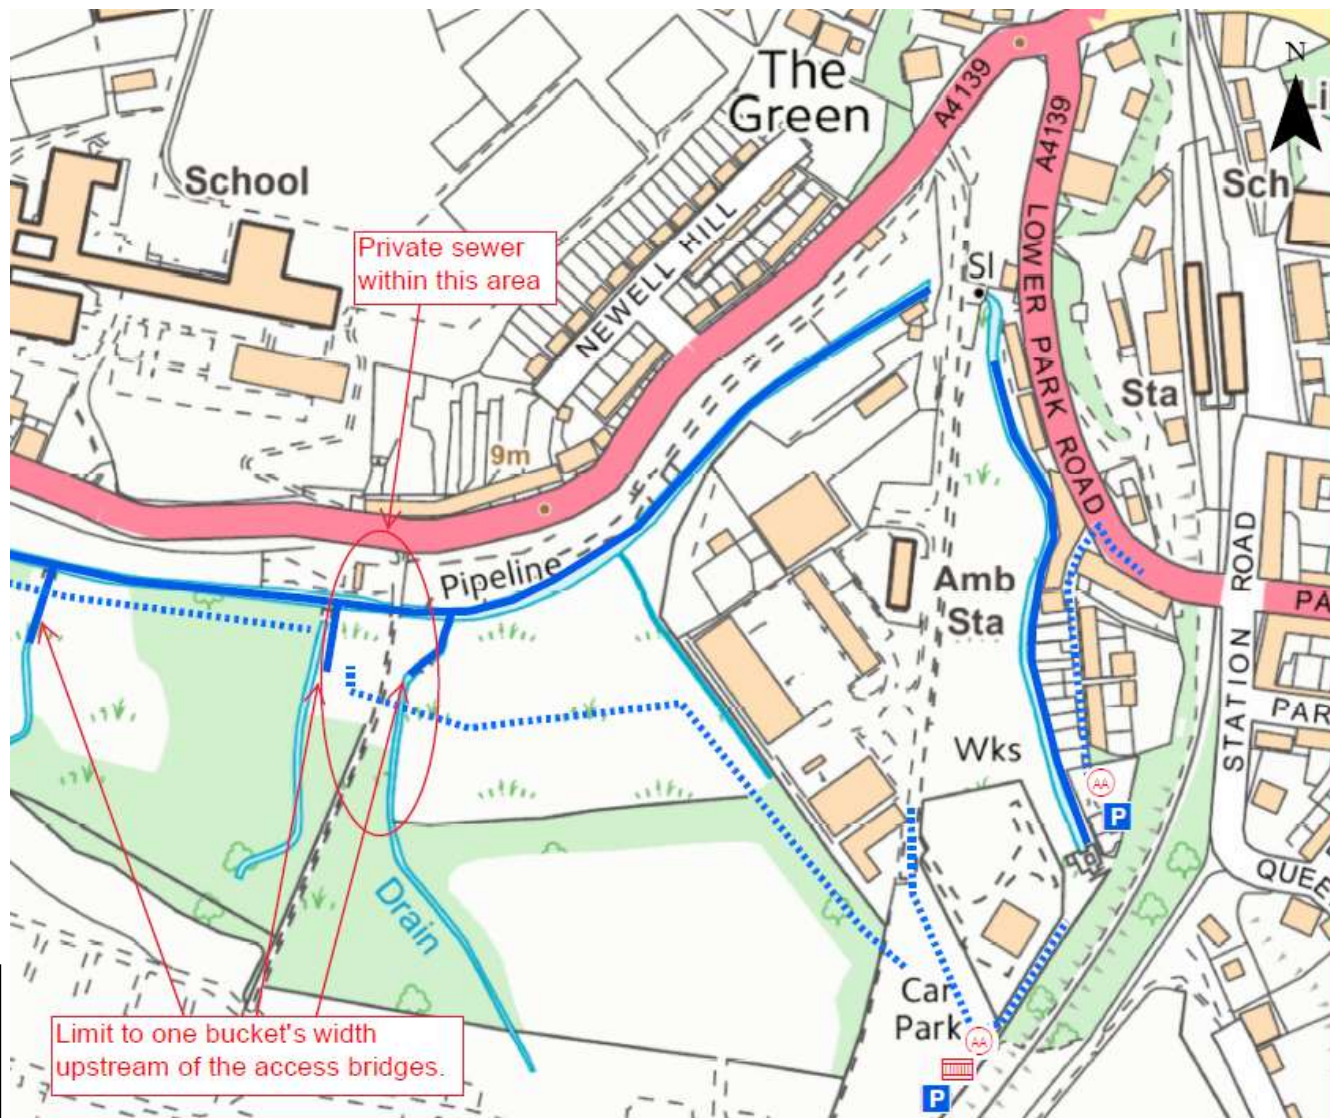

LEGEND

Potential compound location



Grid Ref.: **SN**

Potential loading/unloading location



Grid Ref.: **SN**

Potential assembly area



Grid Ref.: **SN**

Reproduced by permission of Ordnance Survey on behalf of HMSO. © Crown Copyright and database right [2018]. Ordnance Survey licence number 100019741.
Atgynhychwyd â chaniatâd yr Arolwg Ordans ar ran Llyfrfa ei Mawrhydi. © Hawlfraint a hawliau cronfa ddata'r Goron [2018]. Rhif Trwydded yr Arolwg Ordans 100019741.