


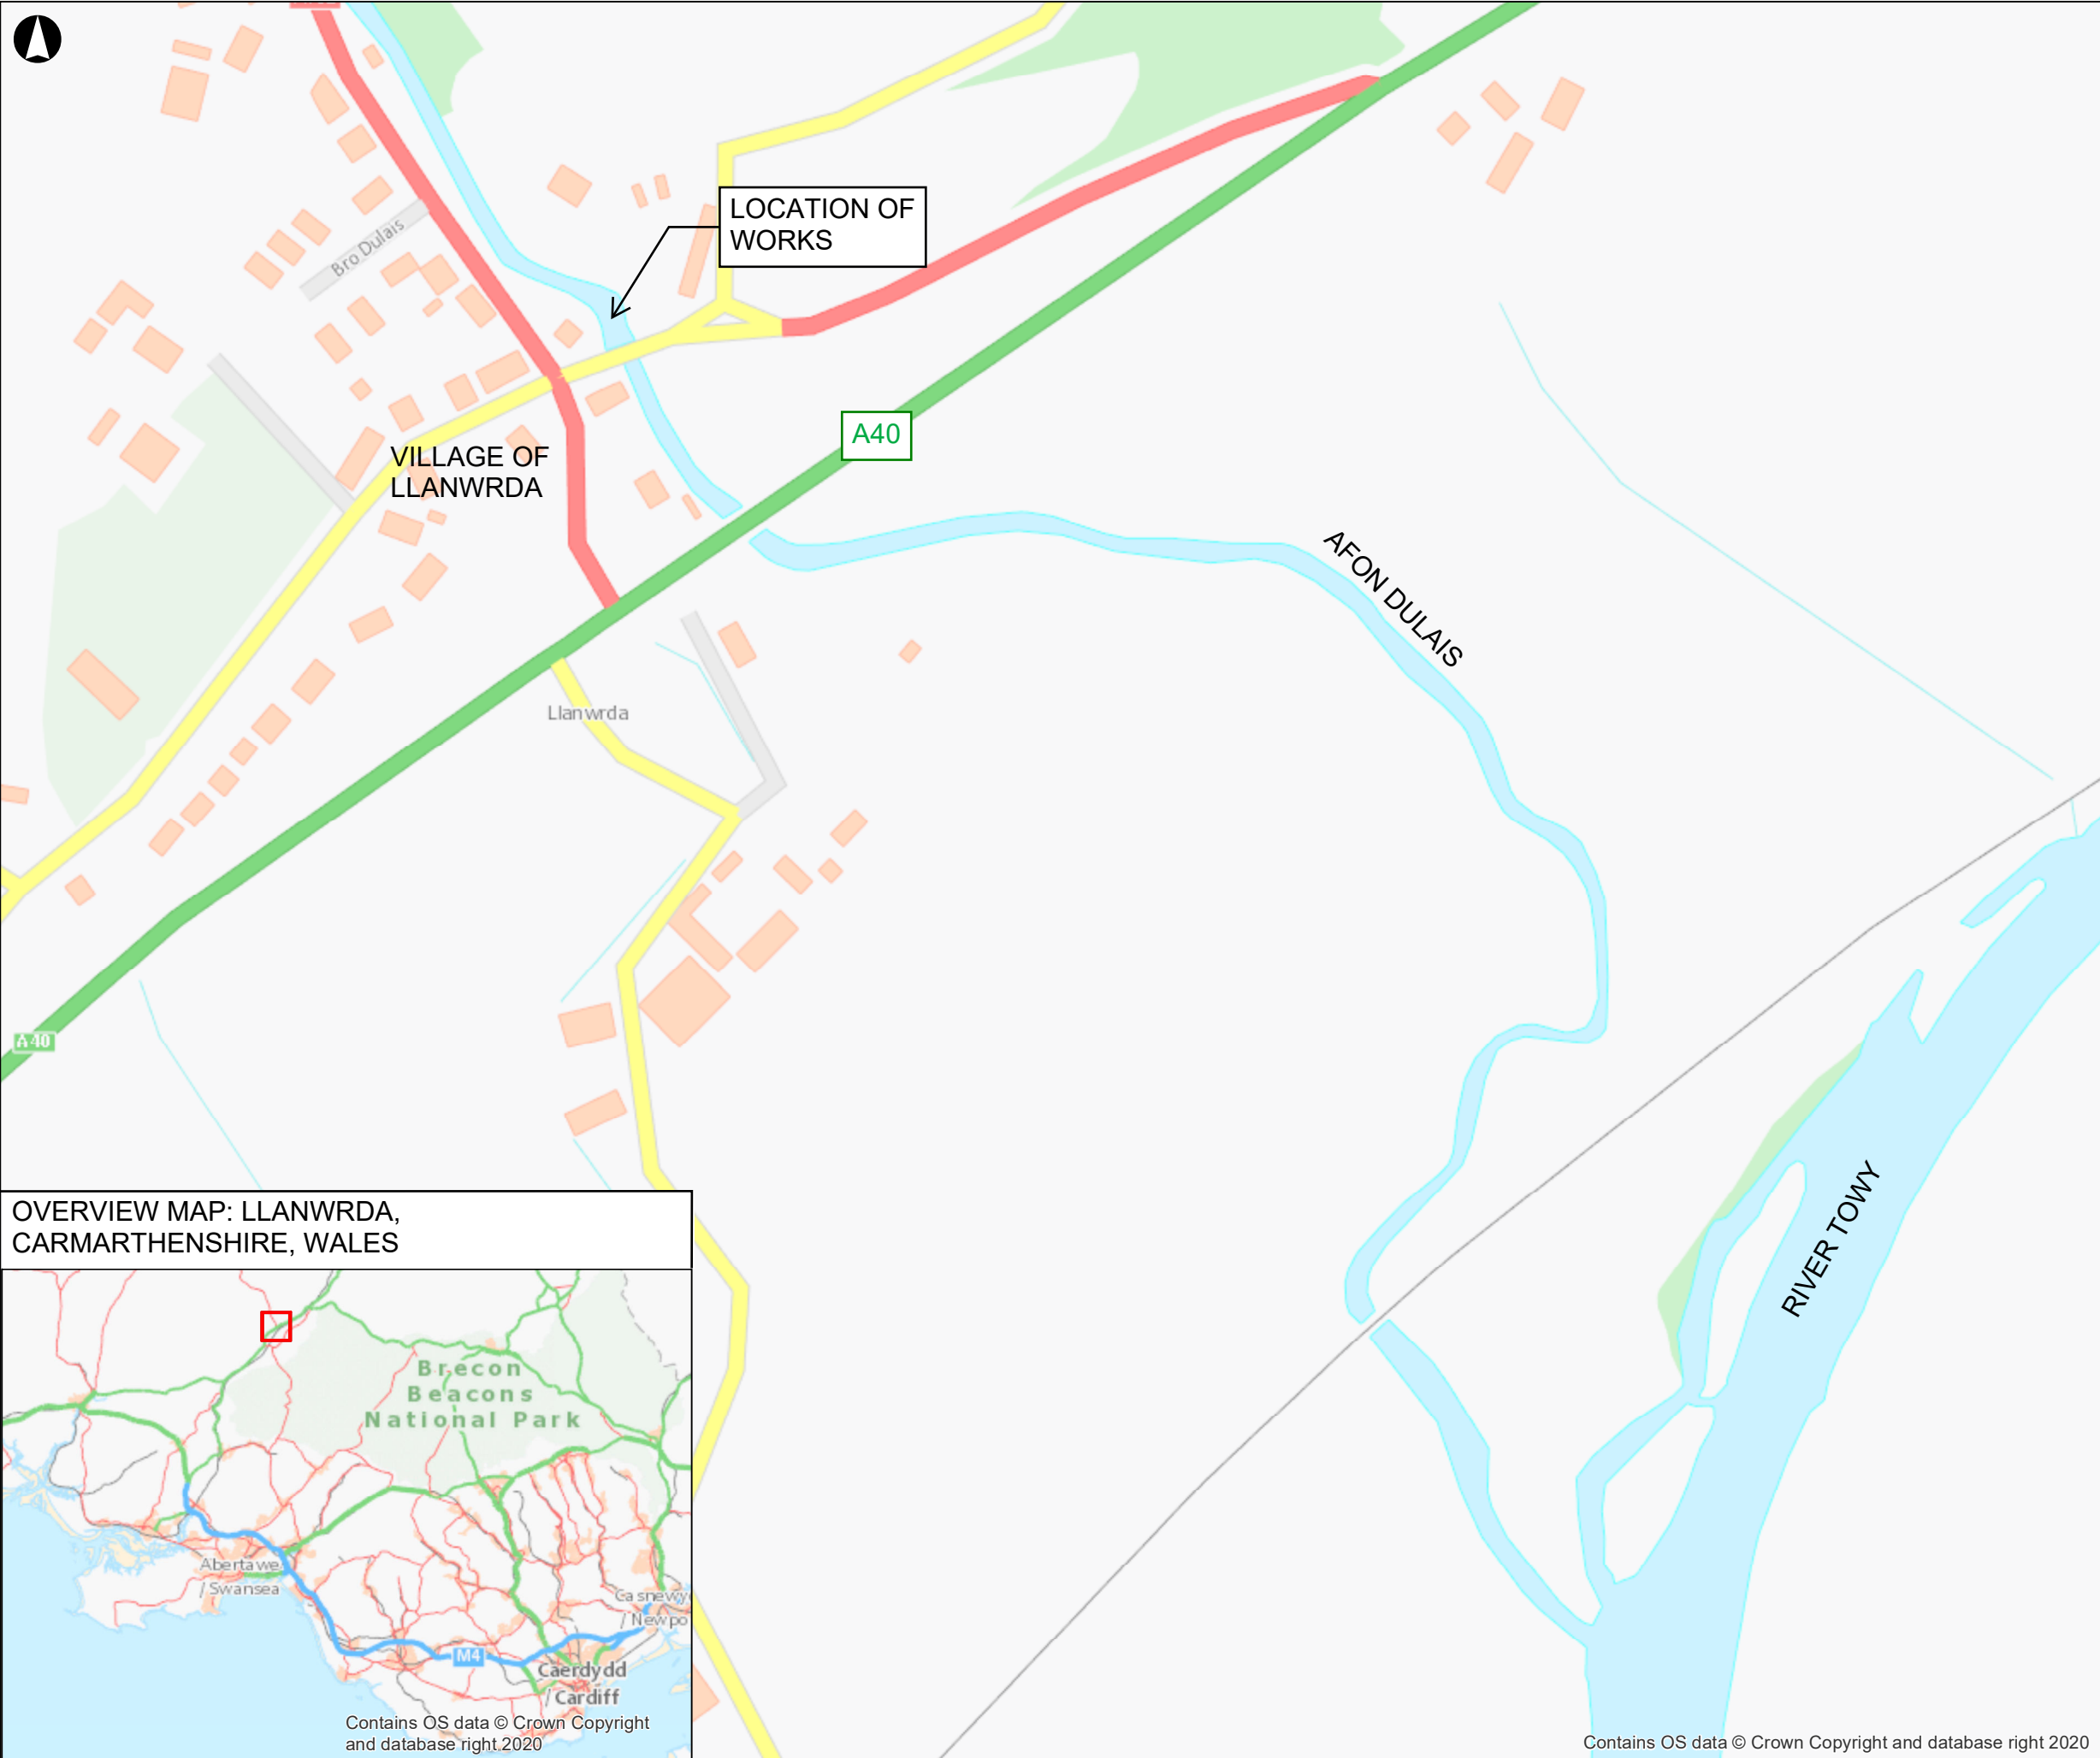


OVERVIEW MAP: LLANWRDA, CARMARTHENSHIRE, WALES



GRID REFERENCE FOR
WORKS LOCATION:
SN 71396 31615

Coordinate System: British National Grid

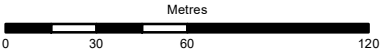

P1	2021-04-15	HW	PS	RC
Rev	Date	By	Chkd	Appd

ARUP

63 St Thomas Street
Bristol BS1 6JZ
www.arup.com

Client
NATURAL RESOURCES WALES

Project Title
LLANWRDA FISH PASS

Drawing Title
LOCATION PLAN

Scale at A3
1:2,500
Role

Suitability
FOR INFORMATION
Arup Job No
277161
Name
001
Rev
P1