


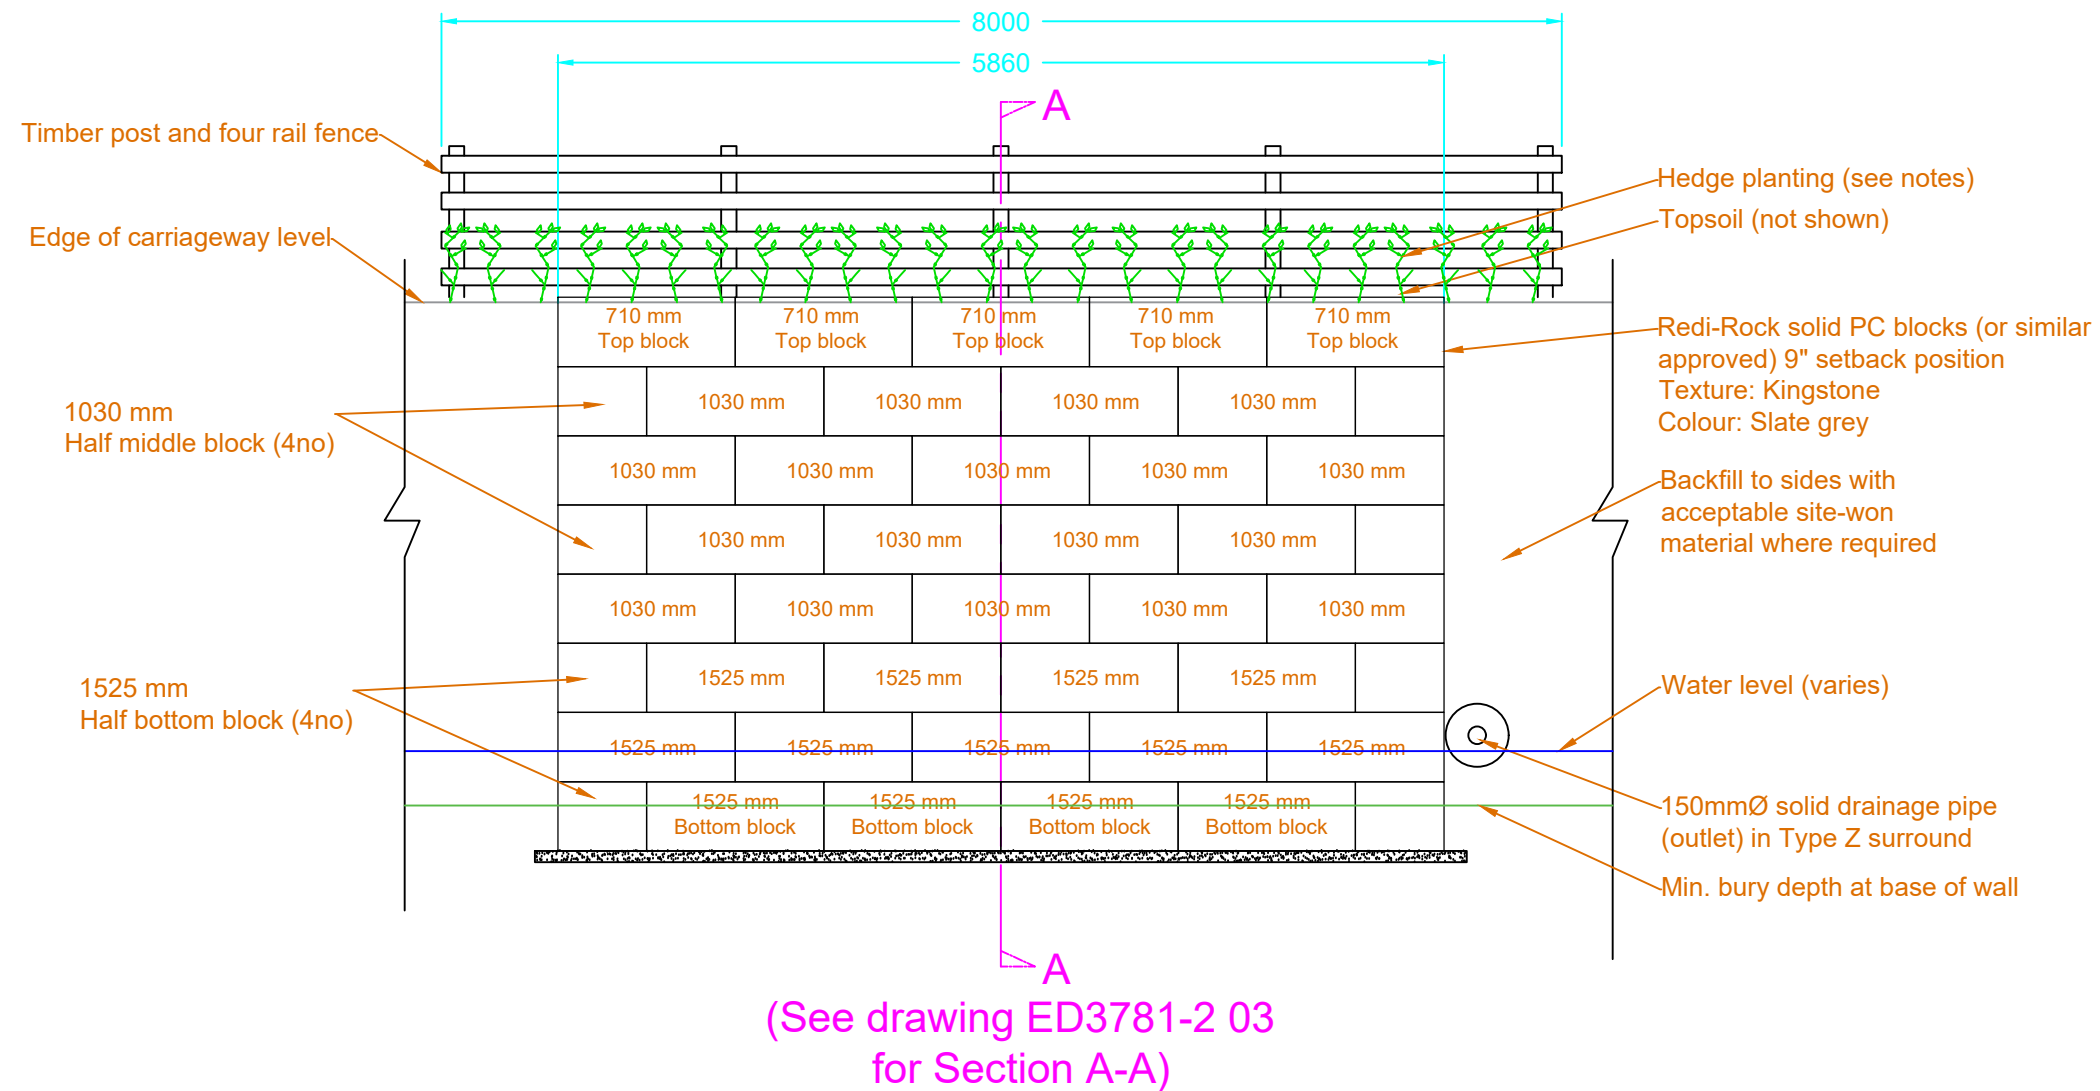

Elevation A
Scale 1:50

Notes:
See drawing ED3781-2 01 for all notes.

Engineering Design Services

EDS West Manager : Steve Hallows CEng MICE
01545 572513 hpw@ceredigion.gov.uk
West: Penmorfa, Aberaeron, Ceredigion, SA46 0PA

EDS East Manager : Gareth Price CEng CEnv MICE
0845 607 6060 tls.helpdesk@powys.gov.uk
North: Kirkhamfield Depot, Pool Road, Newtown, Powys, SY16 3AF
Mid: County Hall, Spa Road East, Llandrindod Wells, Powys, LD1 5LG
South: Neuadd Brycheiniog, Cambrian Way, Brecon, Powys, LD3 7HR

Powys

CSCC-CWIC

CWIC is the Central Wales Infrastructure Collaboration project between Powys County Council and Ceredigion County Council and all copyrights are vested in each respective Authority.
This drawing is the property of CWIC Engineering Design Services and is issued on the condition that it is not copied, reproduced, retained or disclosed to any unauthorised person, either wholly or in part without the consent in writing of CWIC Engineering Design Services.

Amendments				
Rev	Date	Description	By	Chkd

Project
**C1115 Pontrhydygroes
Remedial Earthworks - Site 2**

Drawing Title
Elevation A

By JMH	Checked OS	Scale at A3 As shown This drawing should not be scaled. All dimensions are in millimetres unless otherwise stated.
Date July 2022	Project Number ED3781-2	Drawing Number 02
Revision		

Drawing Filename : - ED3781 Site 2.dwg
Last saved : - 07/07/2022

© Hawlfraint y Goron a hawlau cronfa ddata 2015 Arolwg Ordnans 100024419 (Cyngor Sir Ceredigion) & 100025371 (Cyngor Sir Powys)
© Crown copyright and database rights 2015 Ordnance Survey 100024419 (Ceredigion County Council) & 100025371 (Powys County Council)

ACS **ISO 9001** **ACS** **OHSAS 18001**