
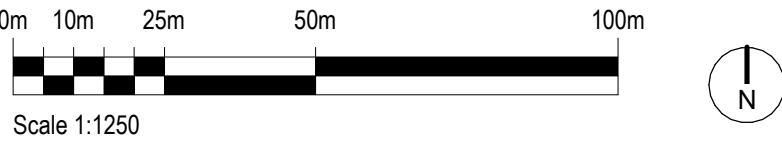


Disclaimer

This document is subject to the terms of the contract between Pembrokeshire County Council and Atkins. This document is issued for the party which commissioned it and for specific purposes connected with the Pembrokeshire County Council project only. It should not be relied upon by any other party, unless the contract intention is expressly stated in the contract, or used for any other purposes. We accept no responsibility for the consequences of this document being relied upon by any other party, or being used for any other purpose. This document contains confidential information and proprietary intellectual property. It should not be shown to other parties without consent from either Atkins or from the party which commissioned it, Pembrokeshire County Council

DO NOT SCALE

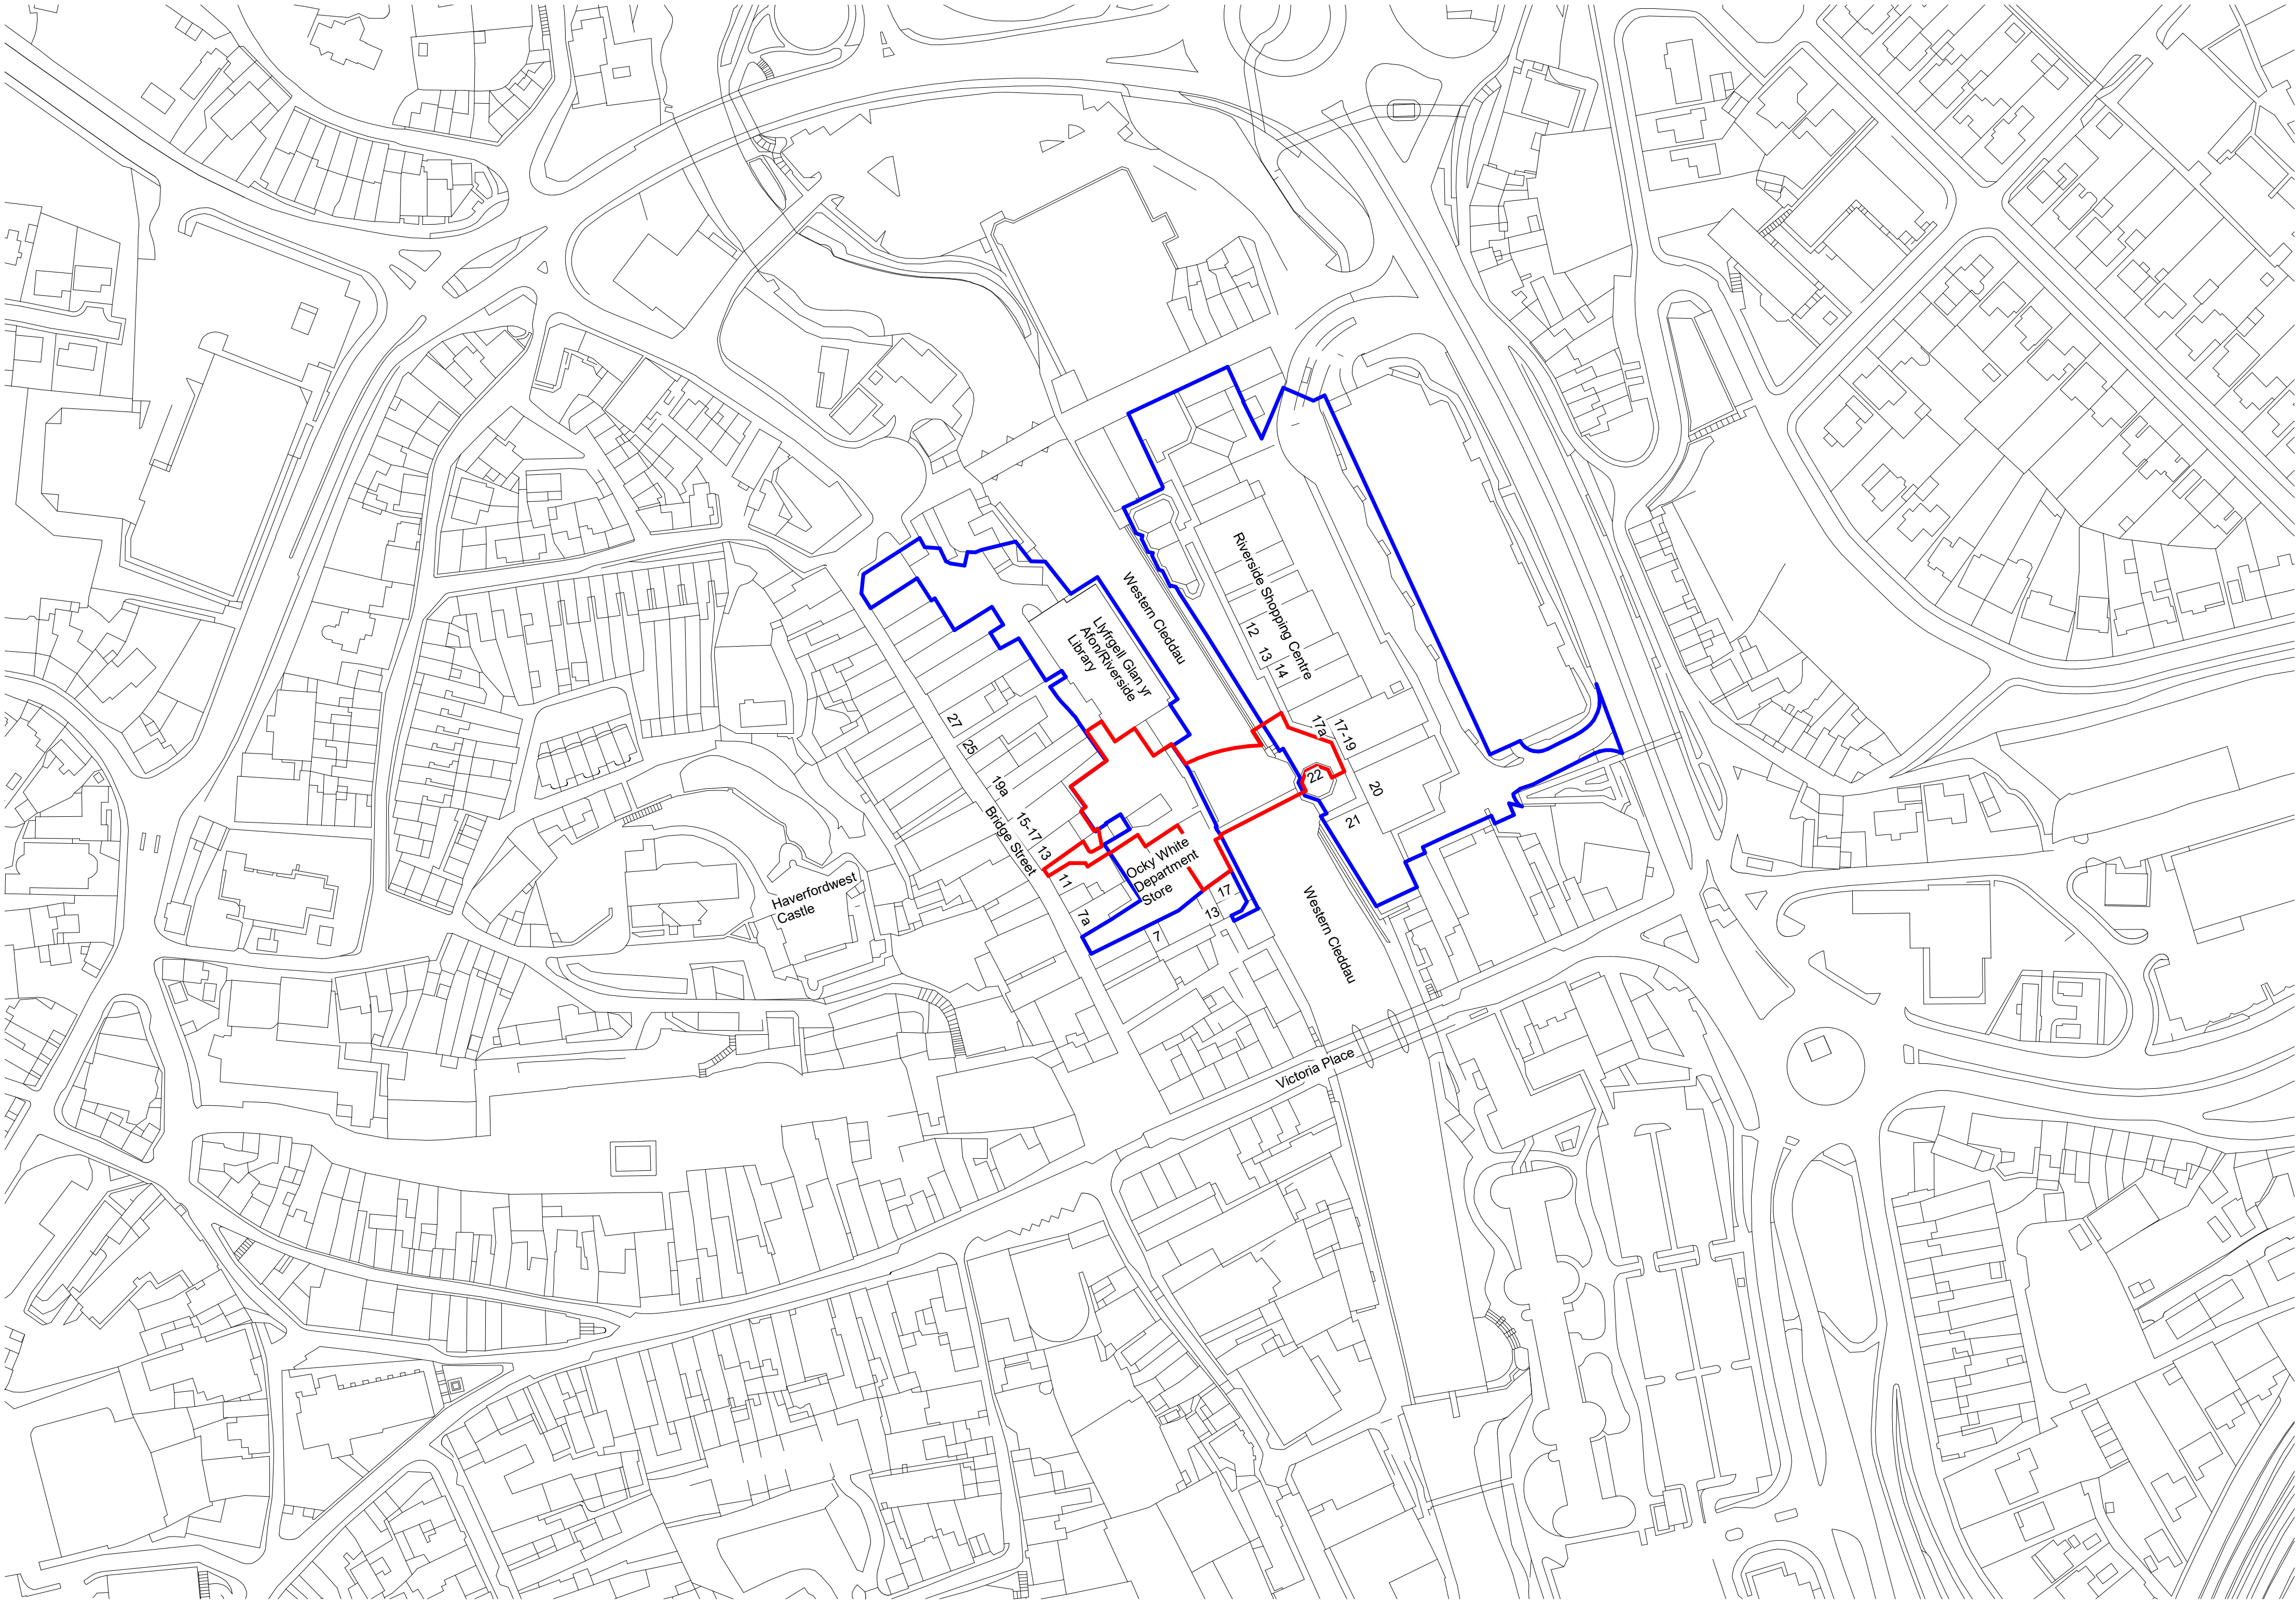


- Application Site Boundary
- Land Ownership Boundary

The Architect does not accept responsibility for the representation of the Land Ownership Boundary indicated in the drawings. Please refer to Land Registry Information for exact boundary.

All drawings to be printed in colour.

Application Site Location Plan
1 : 1250

C02.1	23.04.24	Issued for Construction	JM	JC	JH		
C01.2	06.10.23	Tender Issue	JM	AP	JC		
C01.1	29.09.23	Draft Tender Issue	JM	AP	JC		
P01.2	02.06.23	General Planning Updates	JM	EC	JH		
P01.1	26.05.23	Issued for Planning	JM	EC	JH		
Rev.	Date	Description	By	Chk'd	App'd		
Drawing Suitability					Status		
FOR CONSTRUCTION					A6		
			3100 Century Way Thorpe Park Leeds LS15 8ZB				
SNC • LAVALIN			Tel: www.atkinsglobal.com © SNC-Lavalin (2023)				
ATKINS							
Member of the SNC-Lavalin Group							
Client							
			Pembrokeshire County Council, County Hall, Haverfordwest, Pembrokeshire. SA61 1TP				
Project Title							
Haverfordwest Footbridge and Western Quayside Phase 2							
Drawing Title							
Application Site Location Plan							
Scale	Originated	Checked	Reviewed	Authorised			
As indicated	JM	EC	MWM	JH			
Original Size	Date	Date	Date	Date			
A1	20.10.2022	18.05.2023	18.05.2023	18.05.2023			
Drawing Number				Revision			
PE15_001-ATK-SGN-SWMWRCS_Z0-DR-AR-010001				C02.1			