


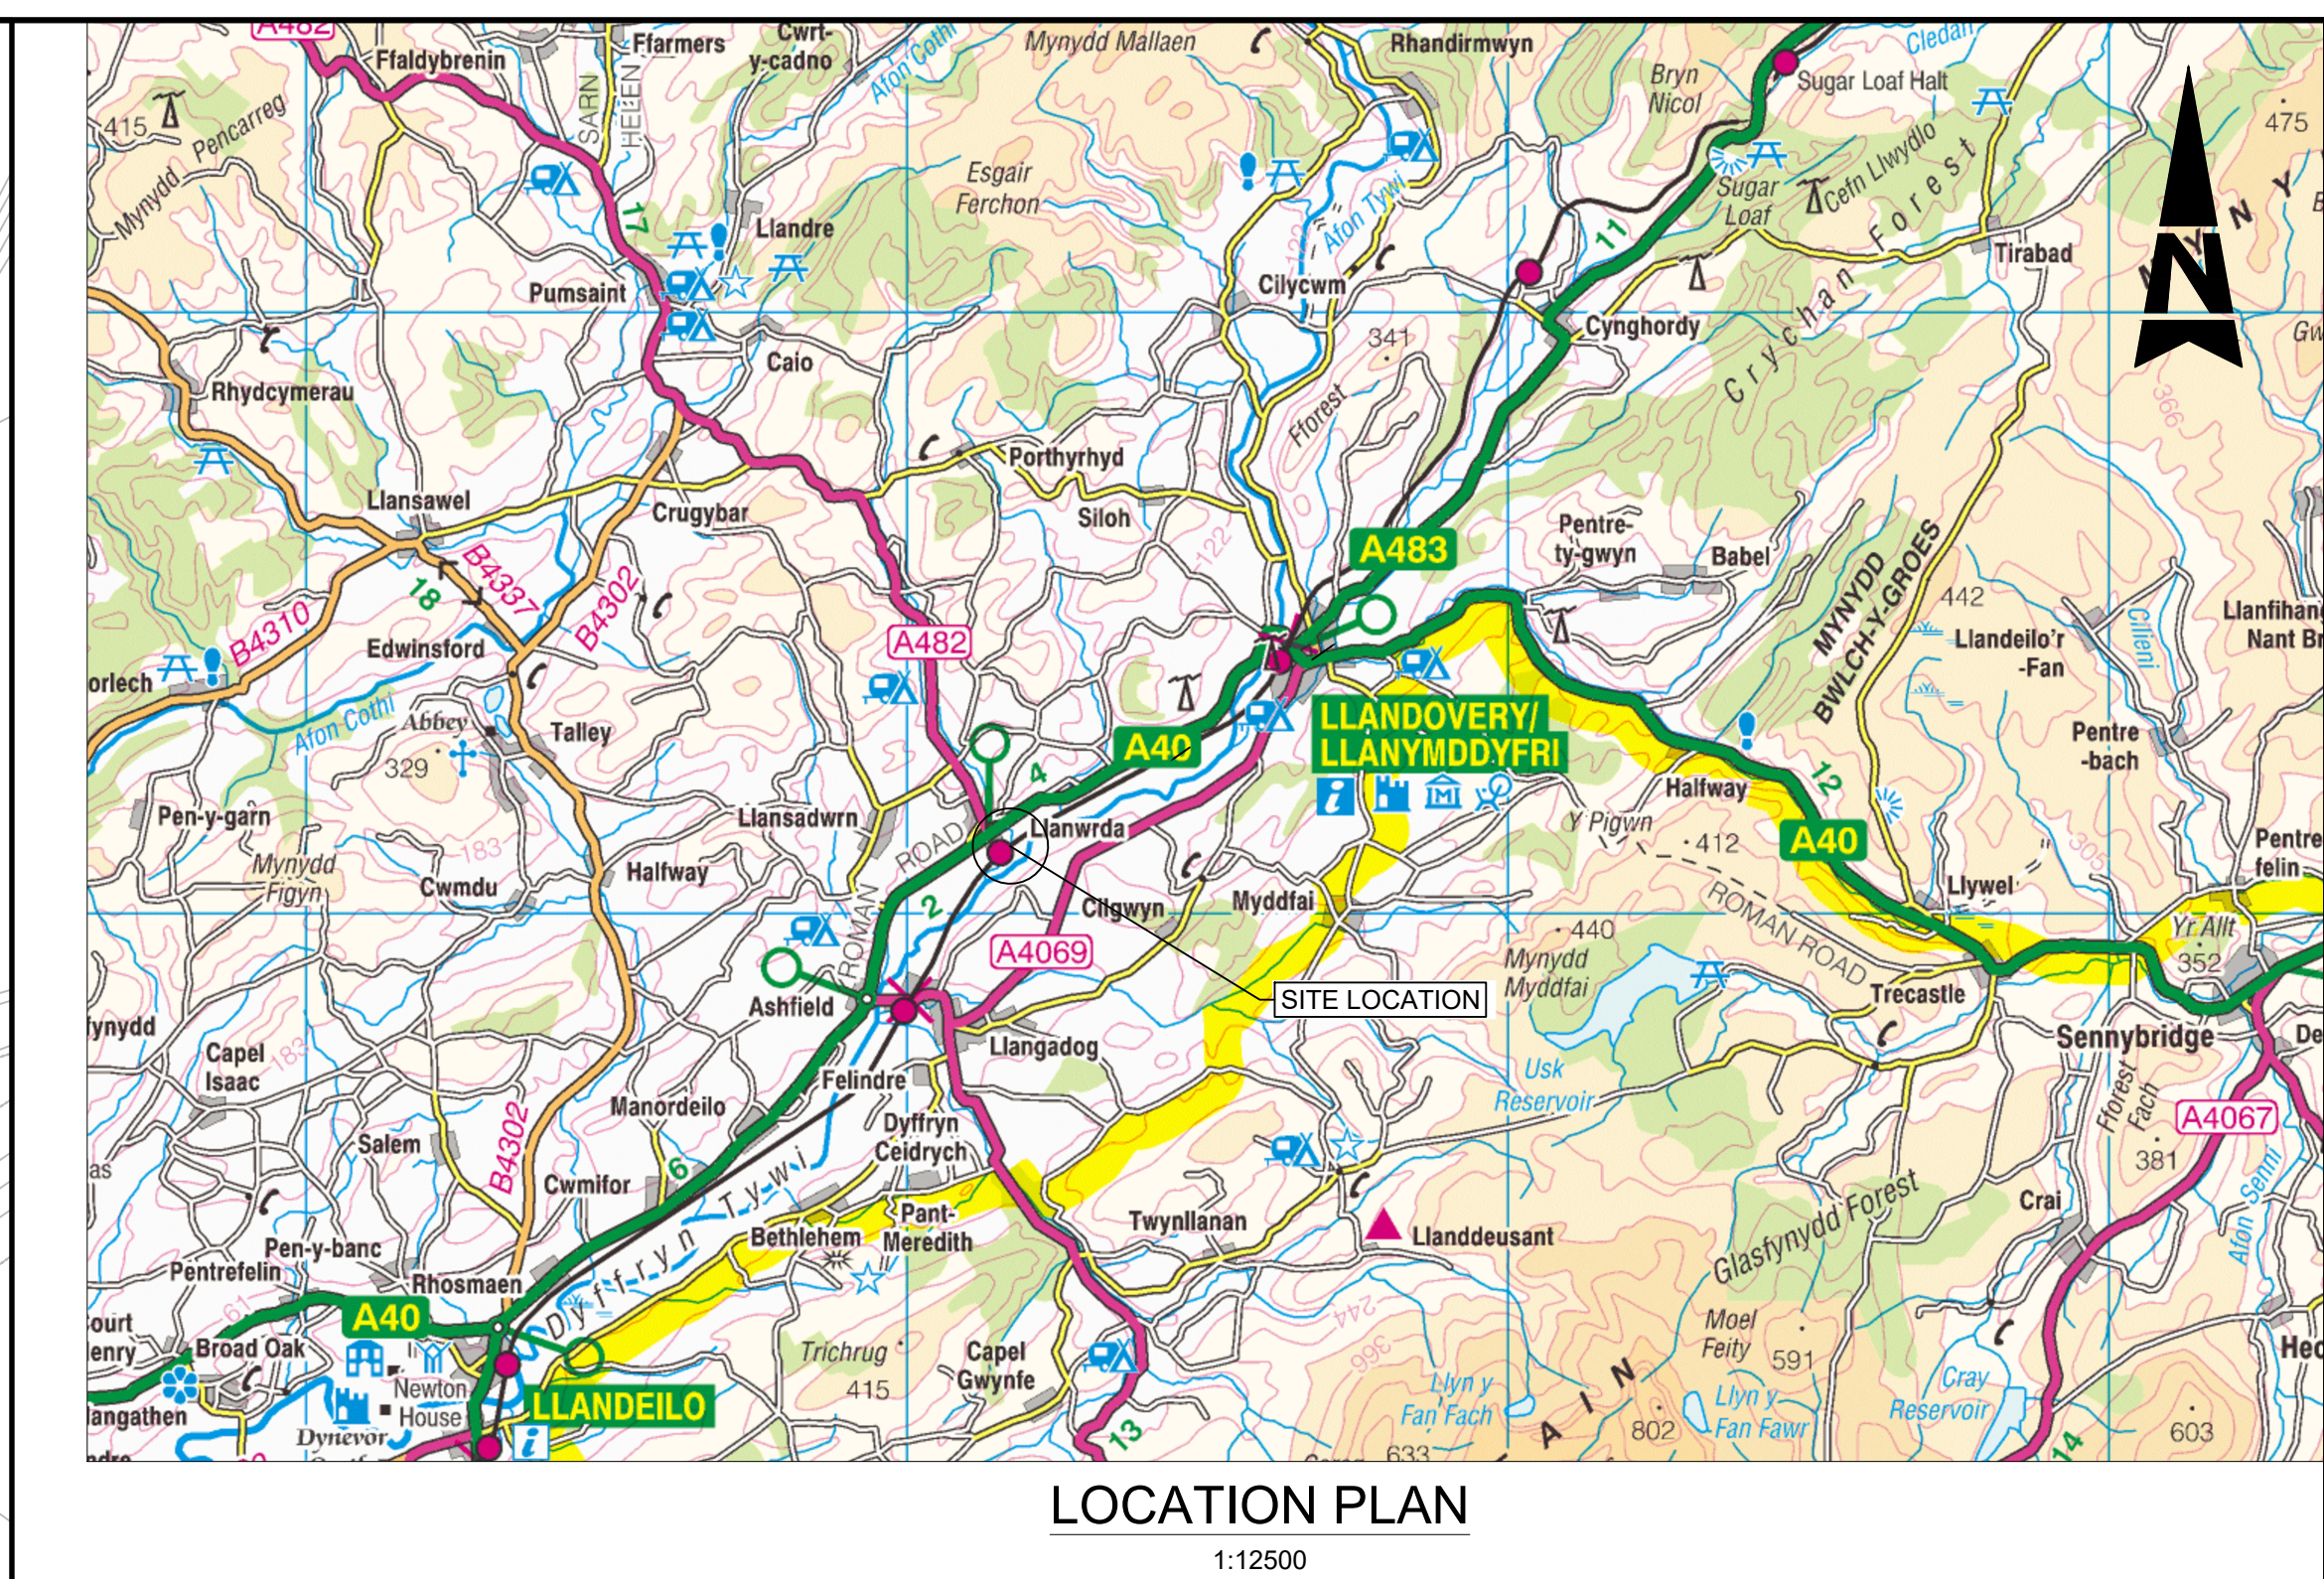

SAFETY, HEALTH AND ENVIRONMENTAL INFORMATION
In addition to the hazards/risks normally associated with the types of work detailed on this drawing, note the following significant residual risks (Reference shall also be made to the design hazard log).
Construction
None
Maintenance / Cleaning
None
Use
None
Decommissioning / Demolition
None

1. ALL DIMENSIONS ARE IN METRES UNLESS NOTED OTHERWISE.

2. ONLY WRITTEN DIMENSIONS SHALL BE USED, DO NOT SCALE.

Description							
Status	Revision	Drawn	Checked	Reviewed	Authorised	Issue Date	
Description							
Status	Revision	Drawn	Checked	Reviewed	Authorised	Issue Date	
Description							
Status	Revision	Drawn	Checked	Reviewed	Authorised	Issue Date	
Description							
Status	Revision	Drawn	Checked	Reviewed	Authorised	Issue Date	
Description							
Issued for FRAP							
Status	Revision	Drawn	Checked	Reviewed	Authorised	Issue Date	
A1	C01	ME	JR	FO	FO	24/05/24	

Drawing Suitability	Status
APPROVED - PUBLISHED	
A1	



SNC • LAVALIN
ATKINS

Member of the SNC-Lavalin Group
Copyright © SNC Lavalin (2019)

West Glamorgan House
12 Orchard Street
Swansea
West Glamorgan
SA1 5AD

Tel: +44 (0)1792 641172
Fax: +44 (0)1792 472019
www.atkinsglobal.com



Yn gweithio ar ran
Uywodaeth Cymru
Working on behalf of the
Welsh Government

Project Title			
Pont Llanwrda			
Drawing Title			
SCOUR REPAIRS SITE LOCATION PLAN			
Drawing Number			
Project	Originator	Volume	
FD11_701	- ATK	- SBR -	
SWTRA		- DR - CB - 000001	
Location	Type	Role	Number
Original Size: A1	Scale: AS SHOWN	Project Ref. No: 5223107	Sheet: 1 of 1
			Rev: C01