


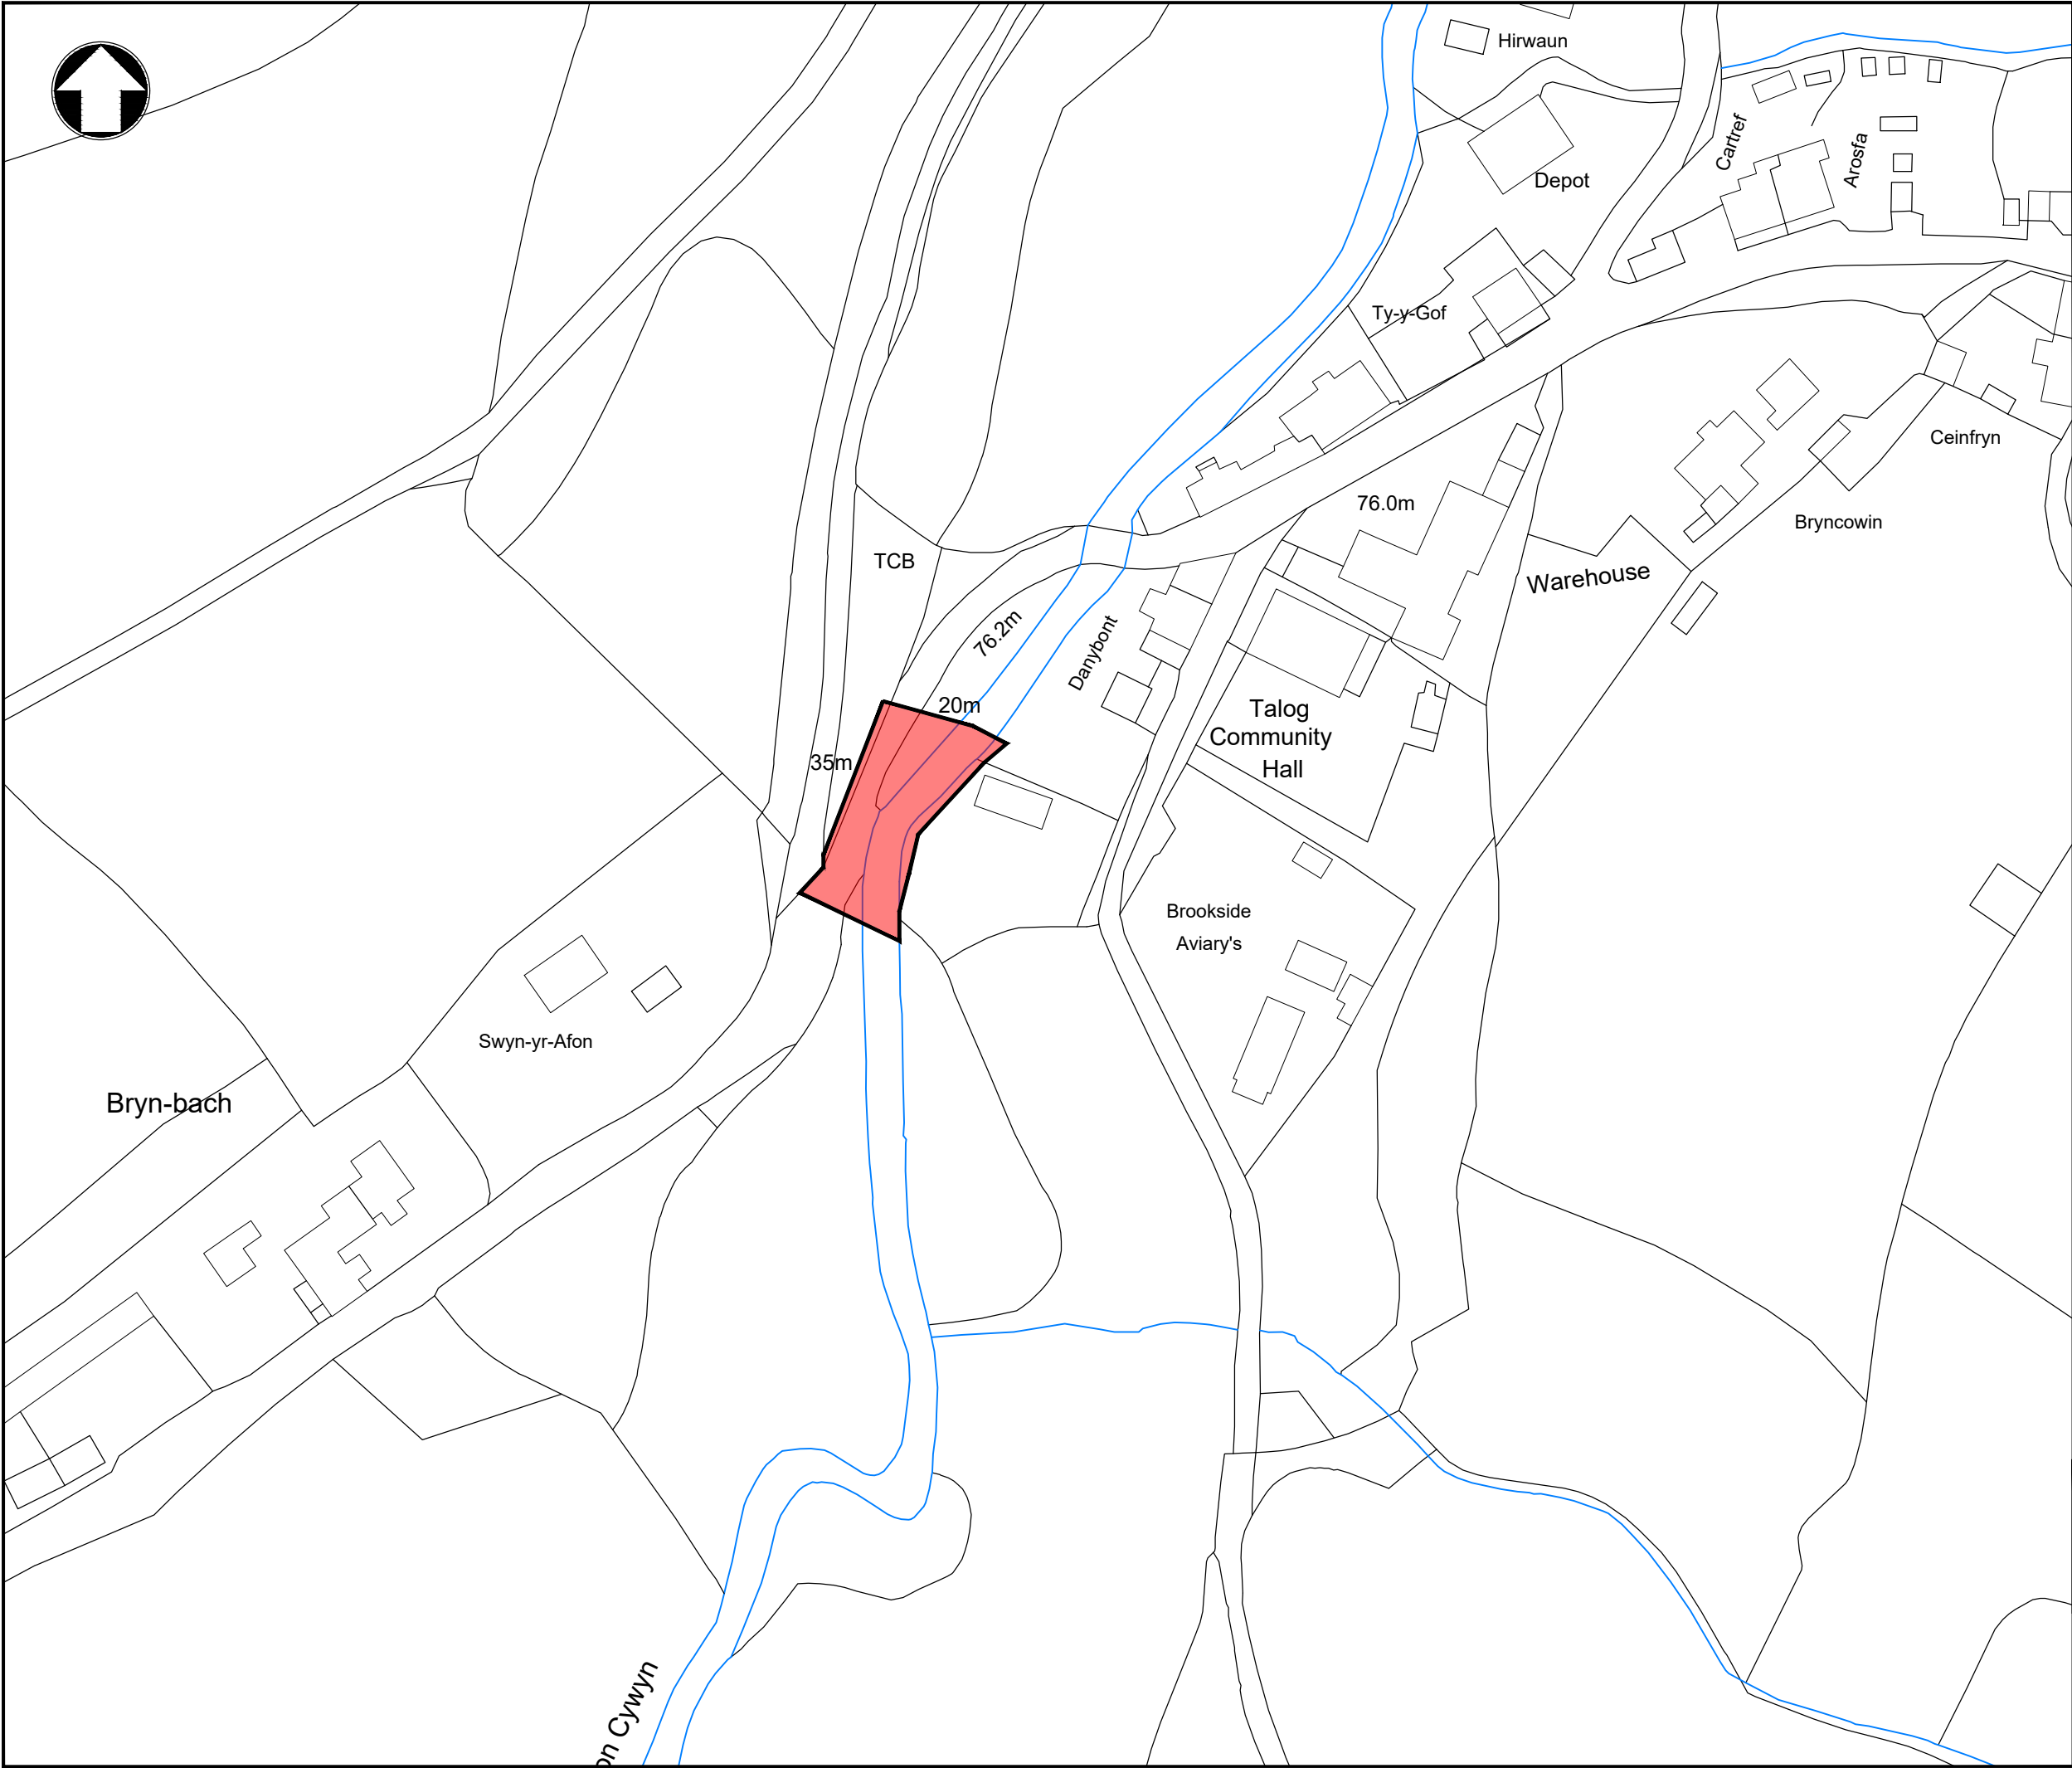

© Hawlfraint y Goron a hawliau cronfa ddata 2022
Arolwg Ordnans 100023377
© Crown copyright and database rights 2022
Ordnance Survey 100023377

Coordinates:

E: 233026
N: 225271

REV	DATE	REVISION DESCRIPTION	REV BY	CHECKED	DATE CHD

INFORMATION

Gwasanaethau Dylunio Peirianegol

Cyngor Sir Gâr
Carmarthenshire
County Council

Engineering Design Services

Adrian Harries B.Eng (Hons). C.Eng. M.I.C.E
Rheolwr Gwasanaethau Dylunio Proffesiynol
Professional Design Services Manager,
Adran Amgylchedd, Bloc 1,
Parc Myrddin, Waun Dew,
Caerfyrddin SA31 1HQ
Environment Department, Block 1,
Parc Myrddin, Richmond Terrace,
Carmarthen,
Carmarthenshire SA31 1HQ

Project
RSC2045-030 Swn-yr-Afon - Talog

Title
Survey Extents Plan

Made By JP	Date 15/05/24	Checked	Date	Authorised	Date
Scale 1:1000			Project no. 80/0024/490		
			Drawing no. SE.01	Revision -	