


PLEASE NOTE: This plan ONLY shows assets owned by National Grid Electricity Distribution (NGED). Electricity assets owned by National Grid Electricity Transmission (NGET) and IDNO's (Independent Network Operators) MAY be present in this area.

Information is given as a guide only and it's accuracy cannot be guaranteed.

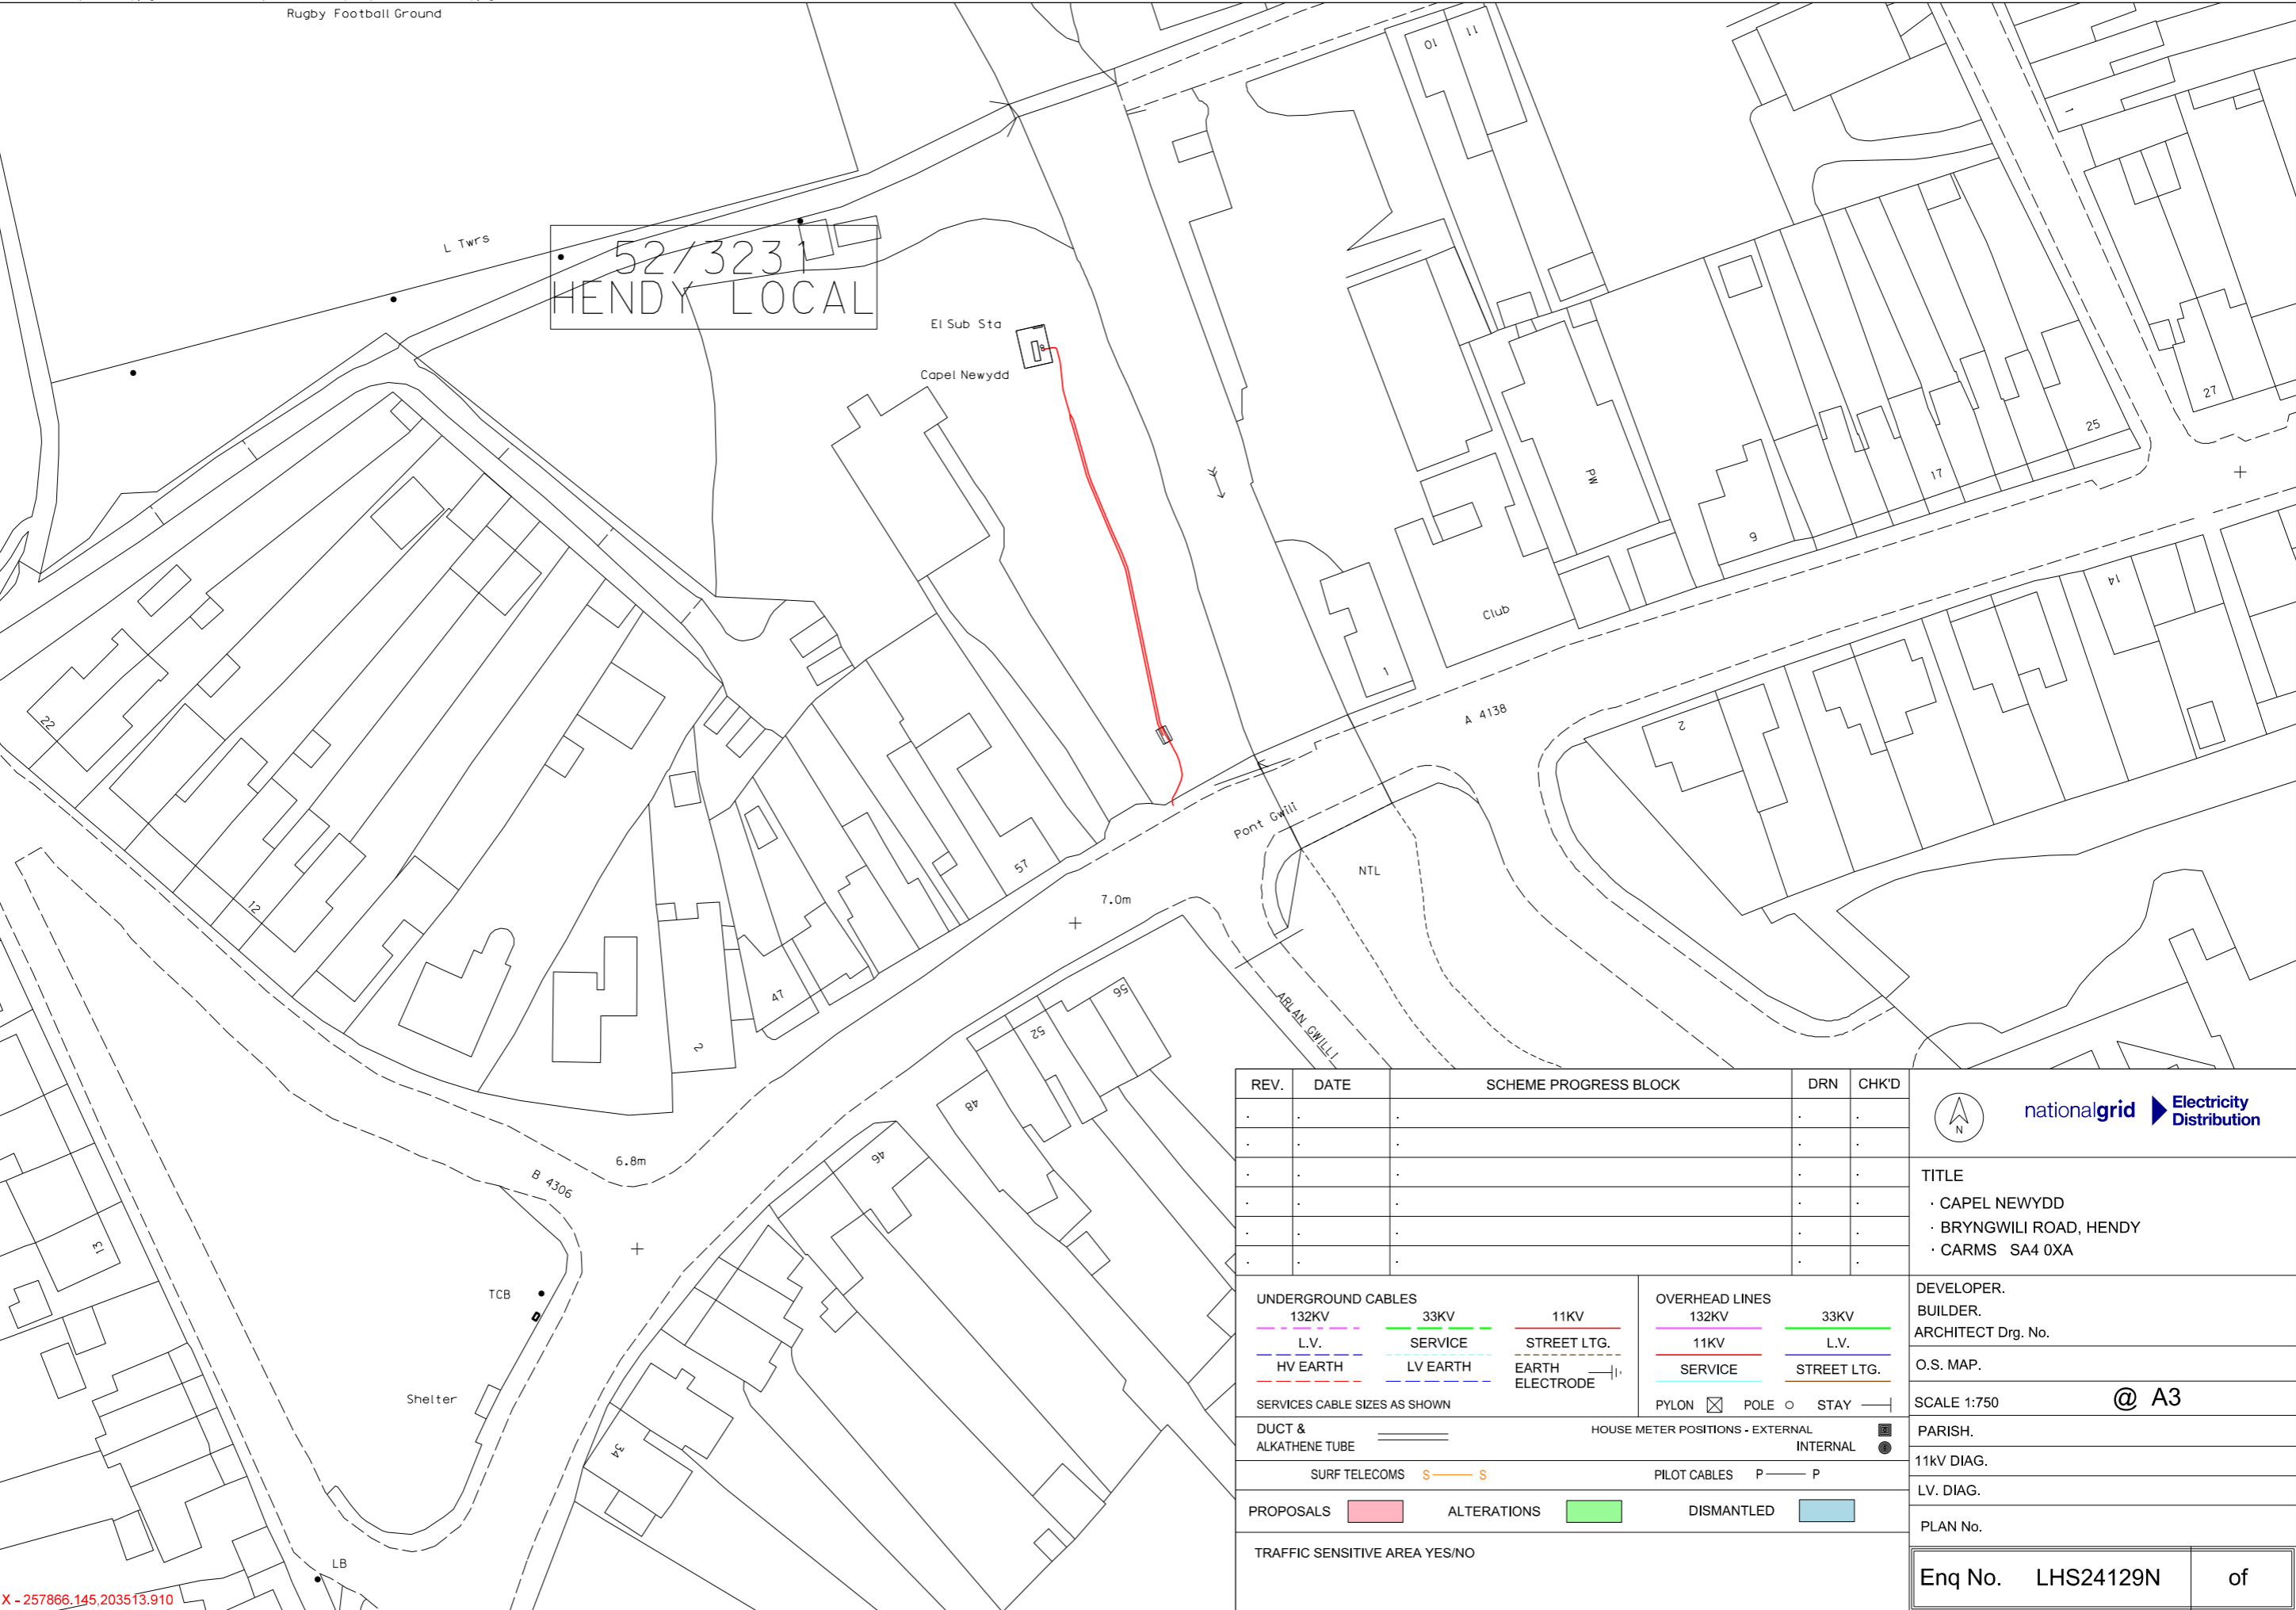

REV.	DATE	SCHEME PROGRESS BLOCK	DRN	CHK'D
.
.
.
.
.
.

UNDERGROUND CABLES

132KV 33KV 11KV

L.V. SERVICE STREET LTG.

HV EARTH LV EARTH EARTH ELECTRODE

SERVICES CABLE SIZES AS SHOWN

DUCT & ALKATHENE TUBE

SURF TELECOMS

PROPOSALS

ALTERATIONS

DISMANTLED

TRAFFIC SENSITIVE AREA YES/NO

OVERHEAD LINES

132KV 33KV

11KV L.V.

SERVICE STREET LTG.

PYLON POLE STAY

HOUSE METER POSITIONS - EXTERNAL INTERNAL

PILOT CABLES

nationalgrid

Electricity Distribution

TITLE

DEVELOPER.

BUILDER.

ARCHITECT Drg. No.

O.S. MAP.

SCALE 1:750

PARISH.

11KV DIAG.

LV. DIAG.

PLAN No.

Enq No. LHS24129N

of