


NOTES

1. This is a CAD drawing and should not be amended by hand. All dimensions are in Metres.
2. This drawing should be read in conjunction with the Forestry Civil Engineering Handbook.
3. Road to be constructed with a minimum crossfall of 4.5% (1 in 22) to facilitate the effective drainage of surface water runoff.

LEGEND

- Existing forest road
- Proposed forest road
- Existing tracks
- Highway (A44)
- Watercourse

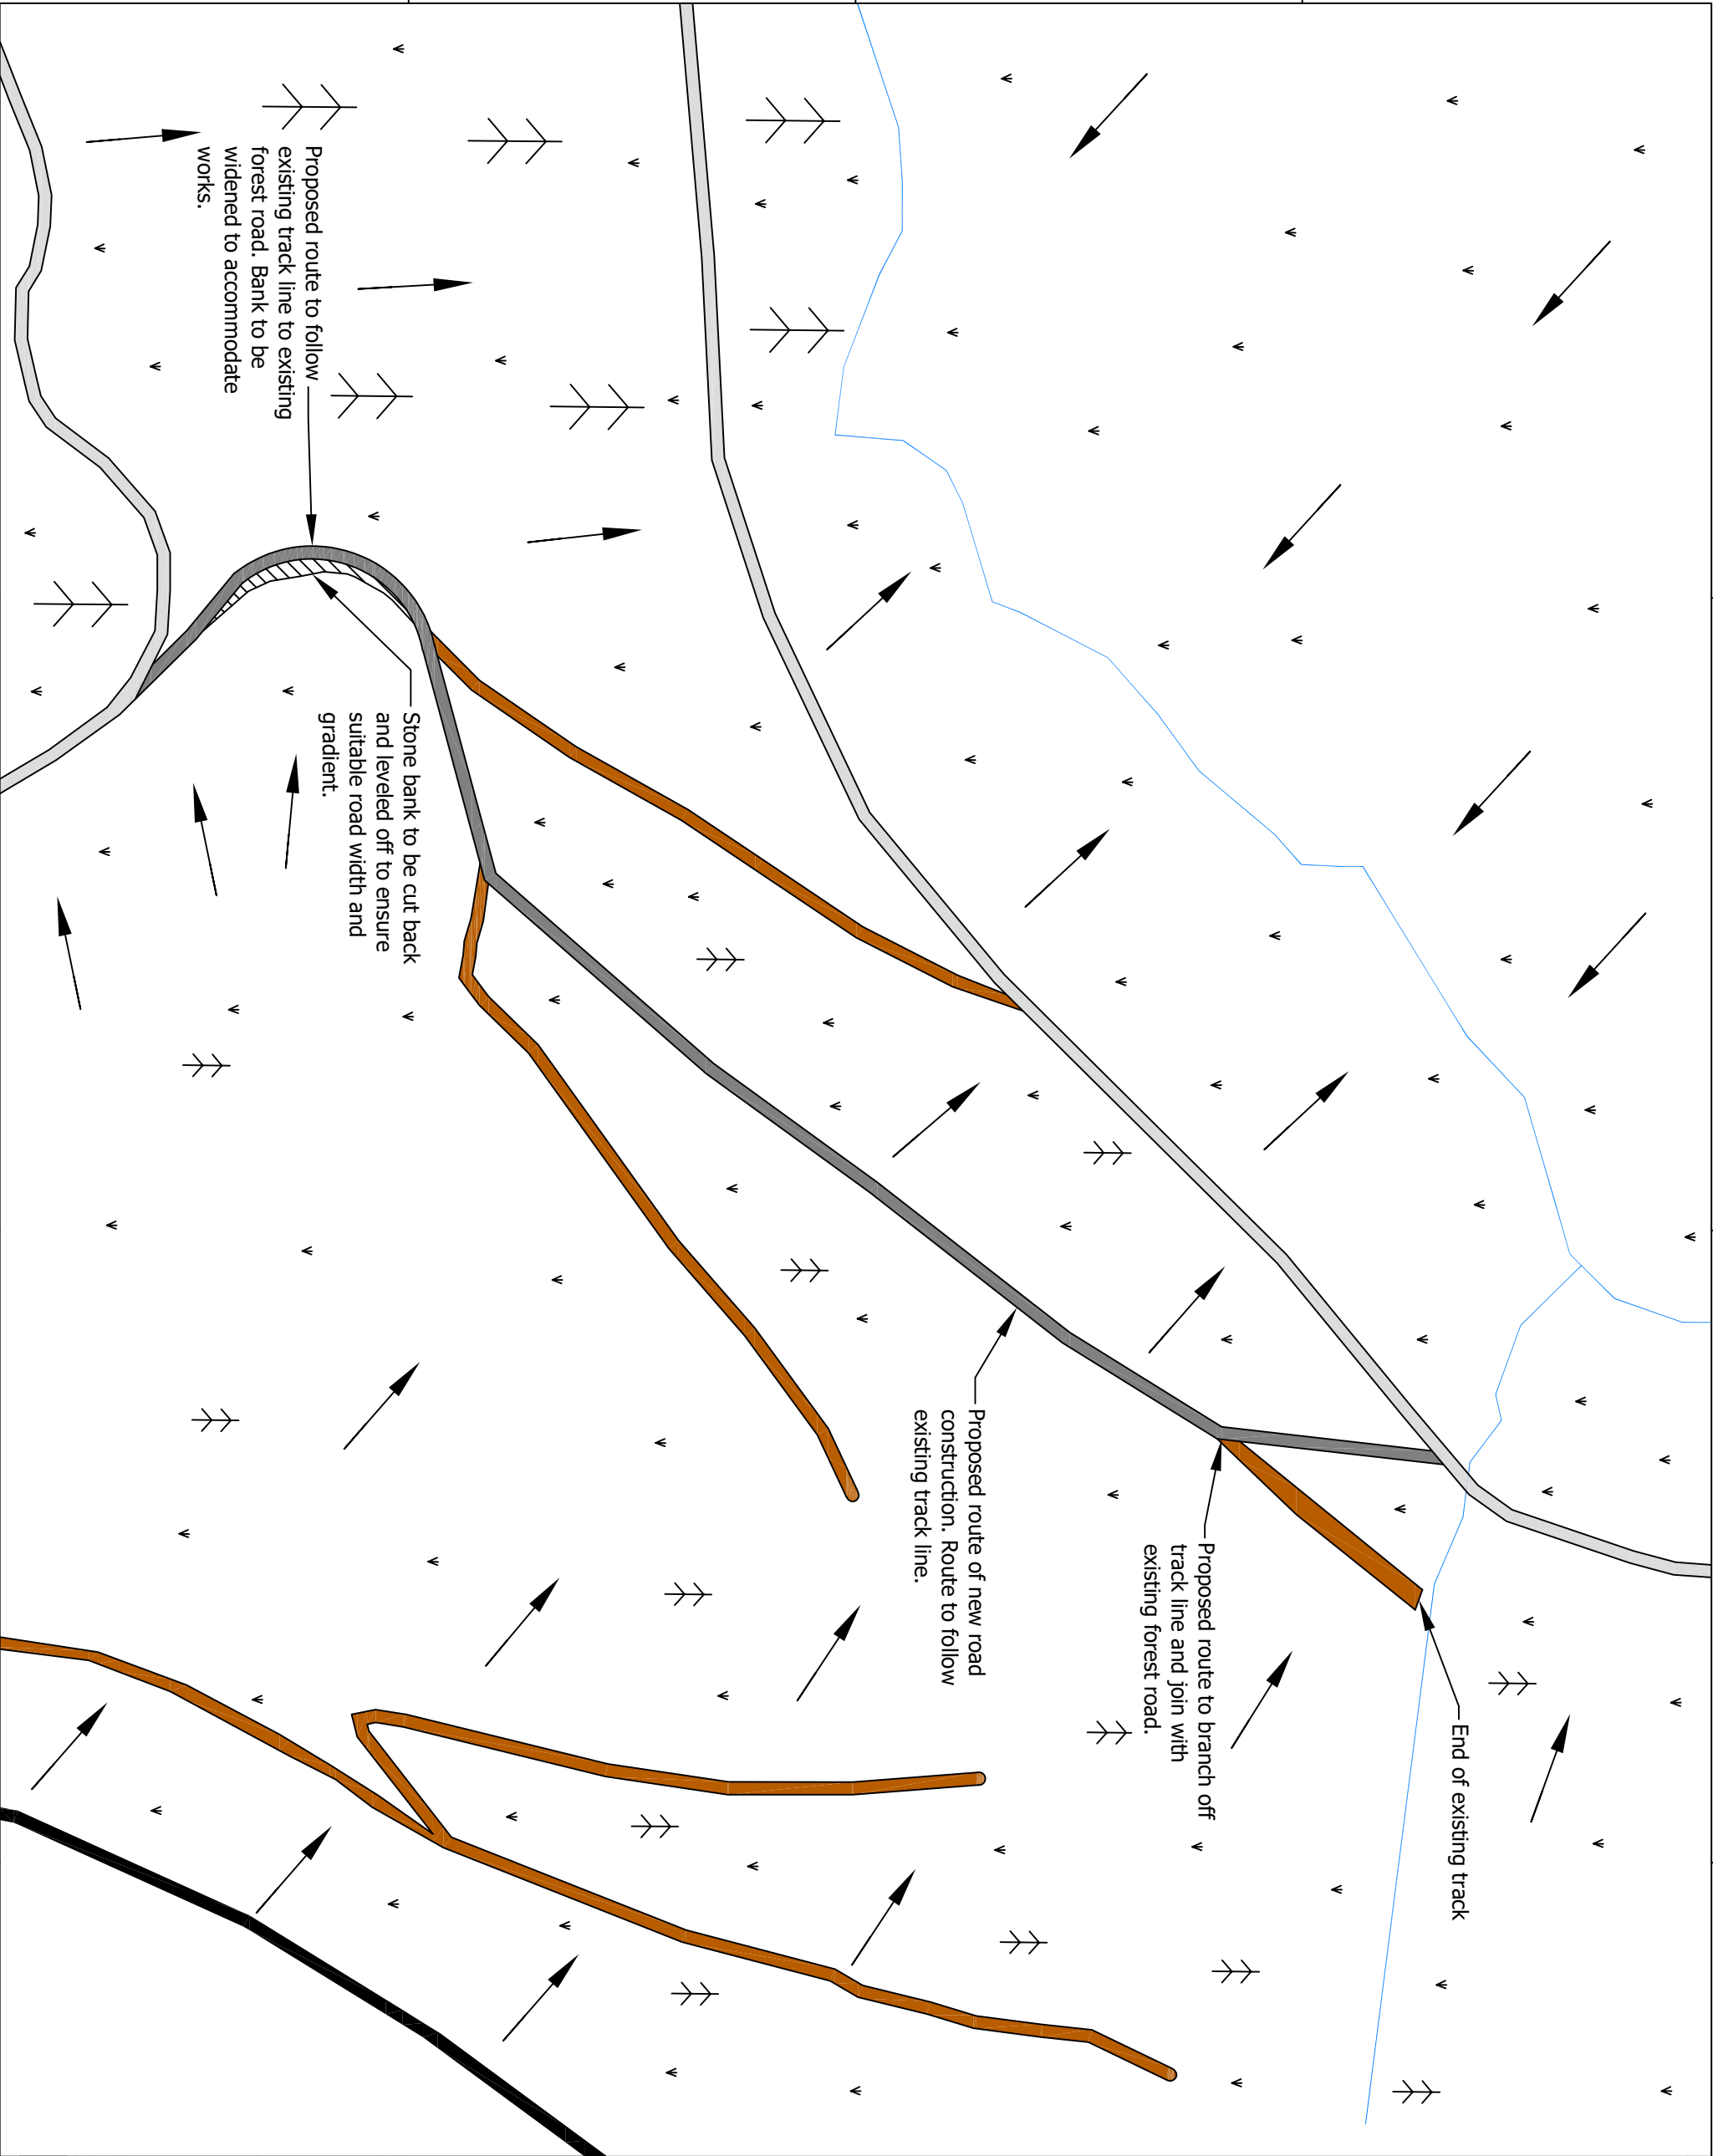

<div><div><div></div><div>Cyfoeth Naturiol Cymru Natural Resources Wales</div></div><div>Mid Wales Integrated Engineering Powells Place, Powells Lane Weirnpool, SY21 7JY Tel:03000 65 4036</div></div>			
SCHEME No.			
TITLE			
NANT YR ARIAN LINK ROAD			
DWG.			
PROPOSED ROAD LAYOUT			
SCALE	N.T.S.	PRO SIZE	A3
DRAWN	CHECKED	DATE	
RWG		09/10/2023	
DRAWING No.	Rev.		
IE/MID/23/NYA/01	A		