

Pantyrhuad Farm

Woodland Creation

Planting Design

Legend

- ★ Standard metal gate
- Fence
- Species**
- Douglas fir 15%
- Mixed broadleaves 25%
- Scots pine 10%
- Sitka spruce 50%

Mixed broadleaves:

Oak - 12%
Wild cherry - 11%
Hazel - 2%

N


1:4,000

When Printed on A3 Paper

BRONWIN & ABBEY
RESPONSIBLE FORESTRY FOR THE FUTURE

BRYNLLYS, 11 HIGH STREET
LLANDRINDOD WELLS
POWYS
LD16AG

WWW.BRONWIN.CO.UK
01597 825 900

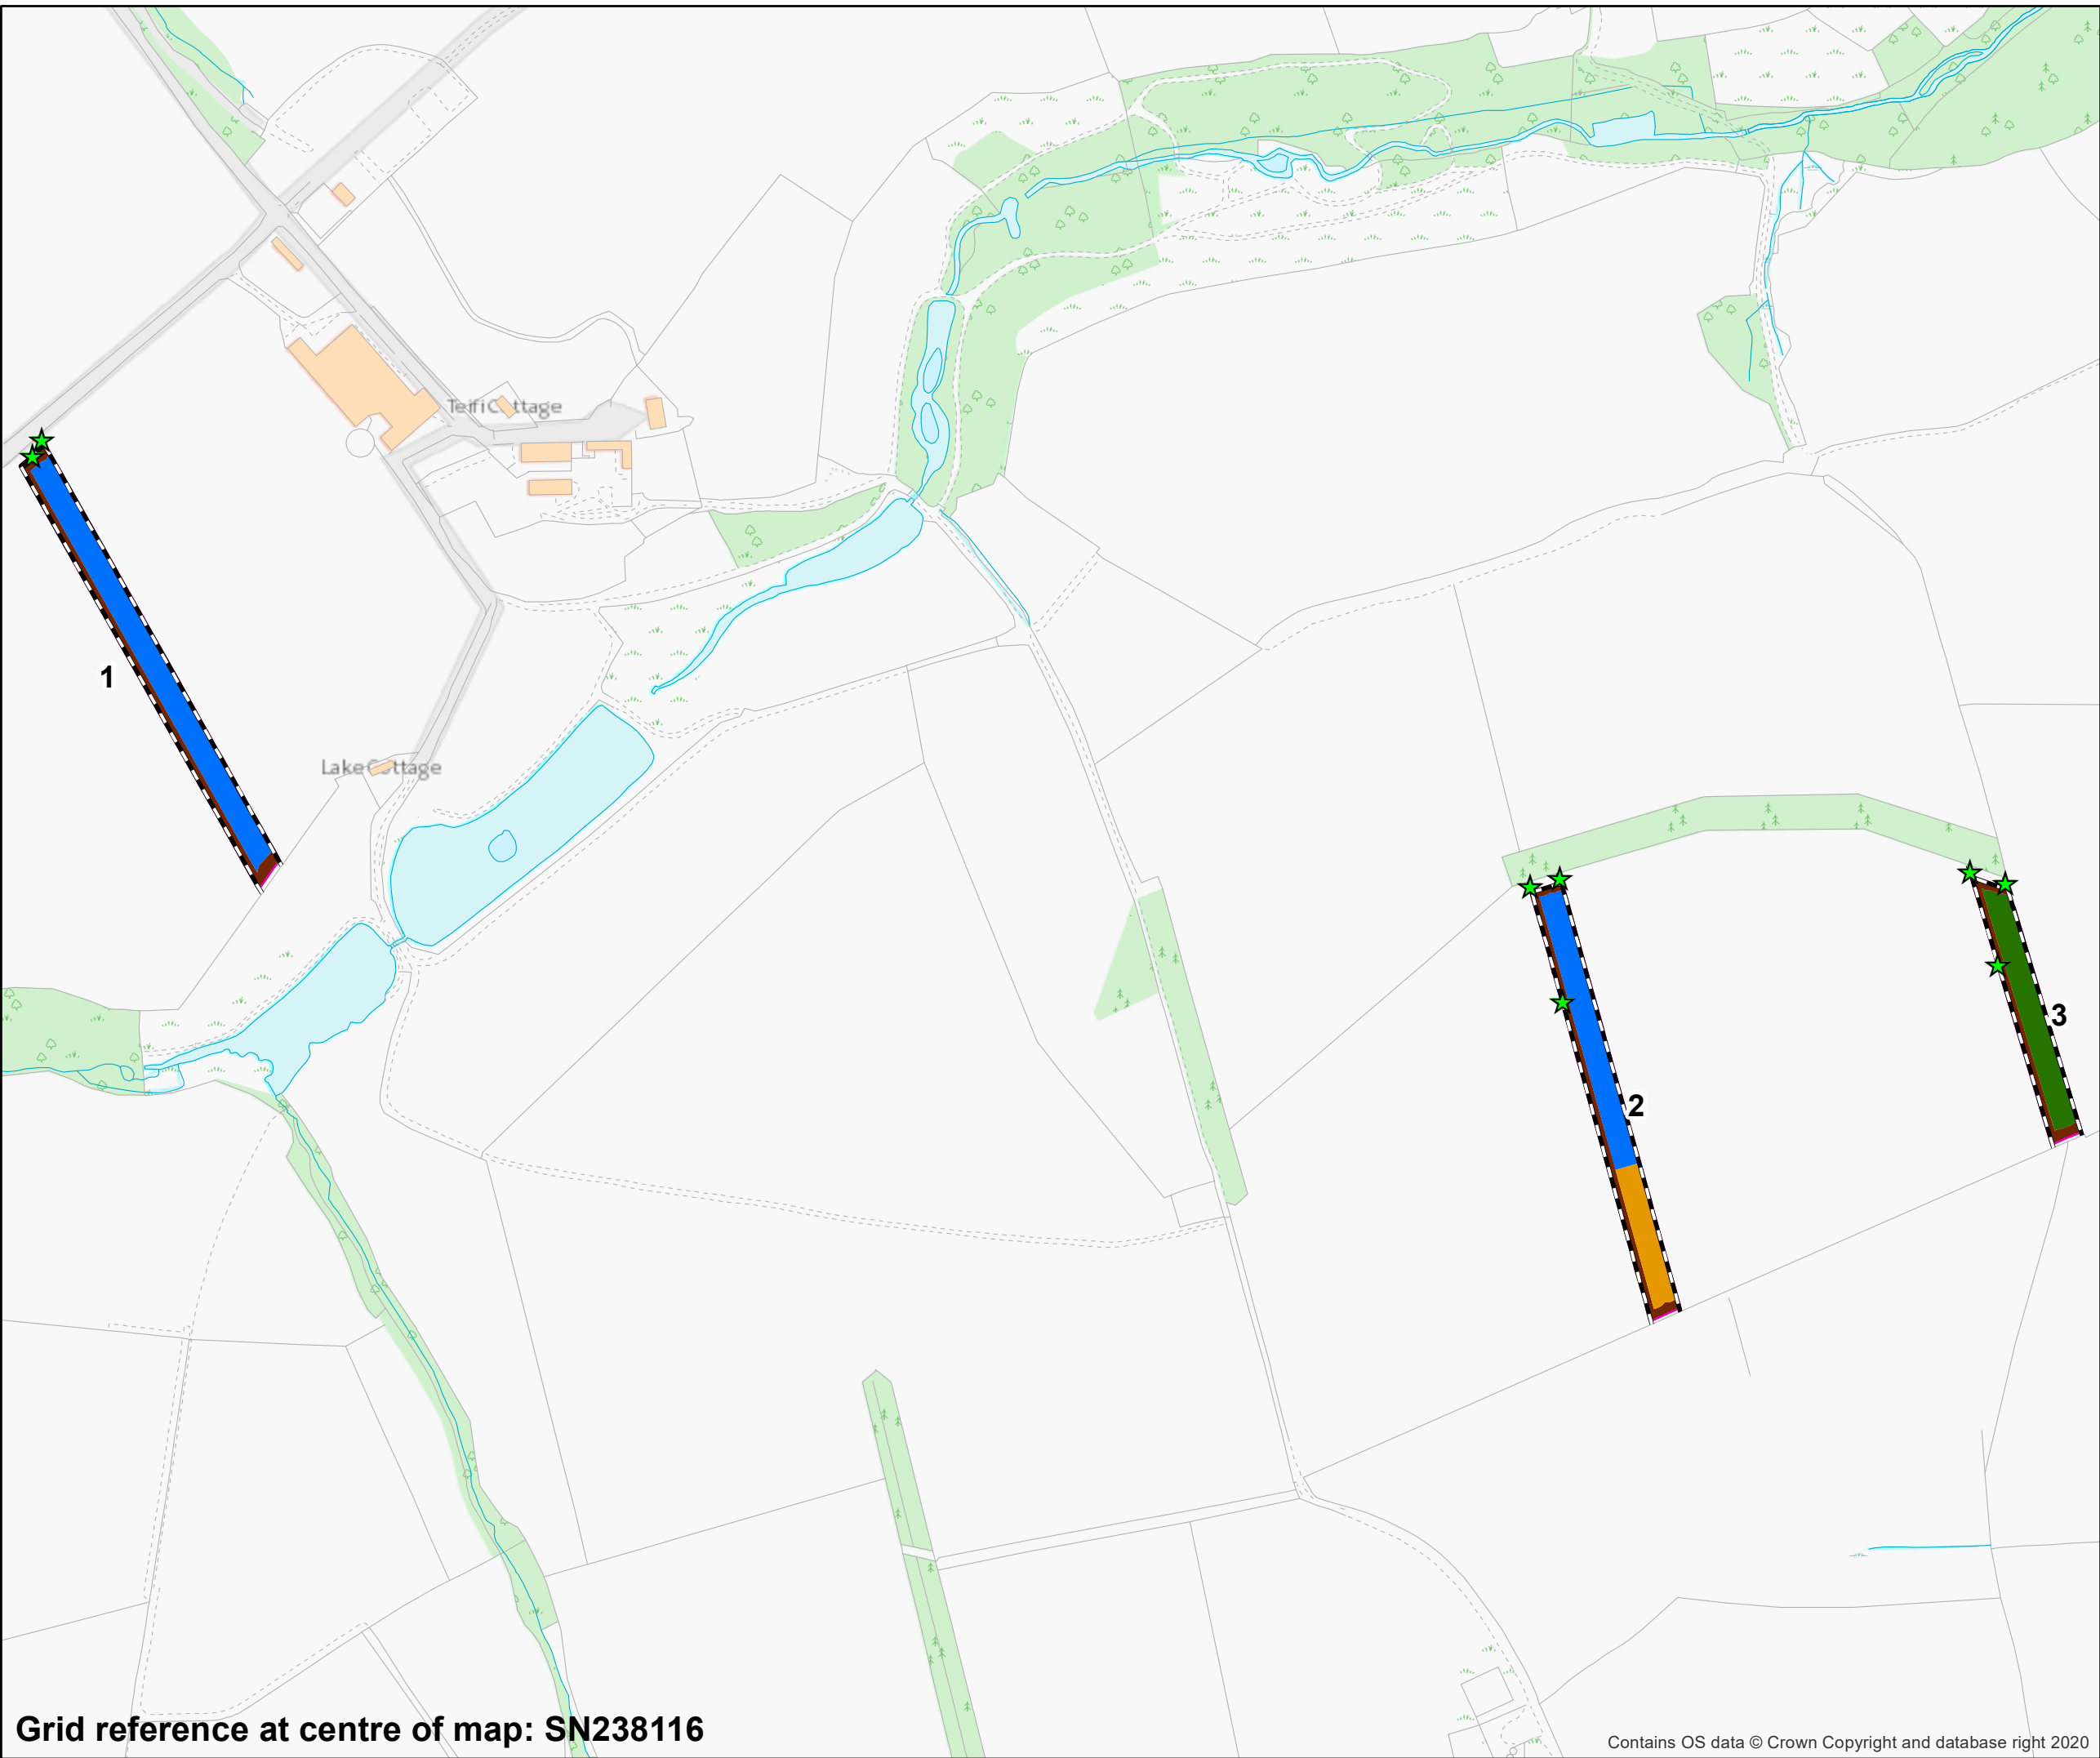

Grid reference at centre of map: SN238116

Contains OS data © Crown Copyright and database right 2020