


Ordnance Survey (c) Crown Copyright 2016. All rights reserved.
Licence number 100022432


Denotes proposed development land and land necessary to carry out works
Denotes land forming part of title WA300165

0 25 50 75 100 M


01 Location plan
Scale: 1:1250

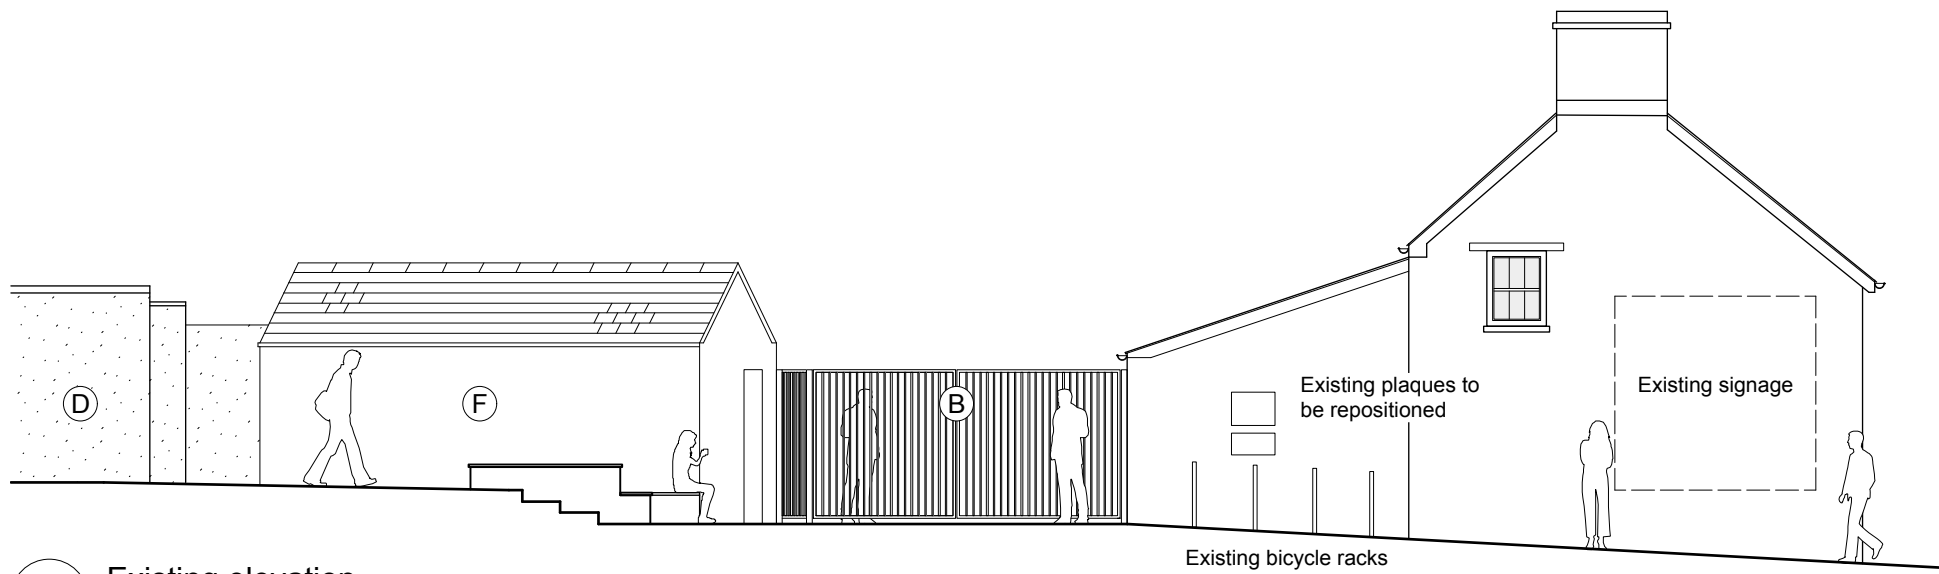


04 Existing elevation
Scale: 1:100

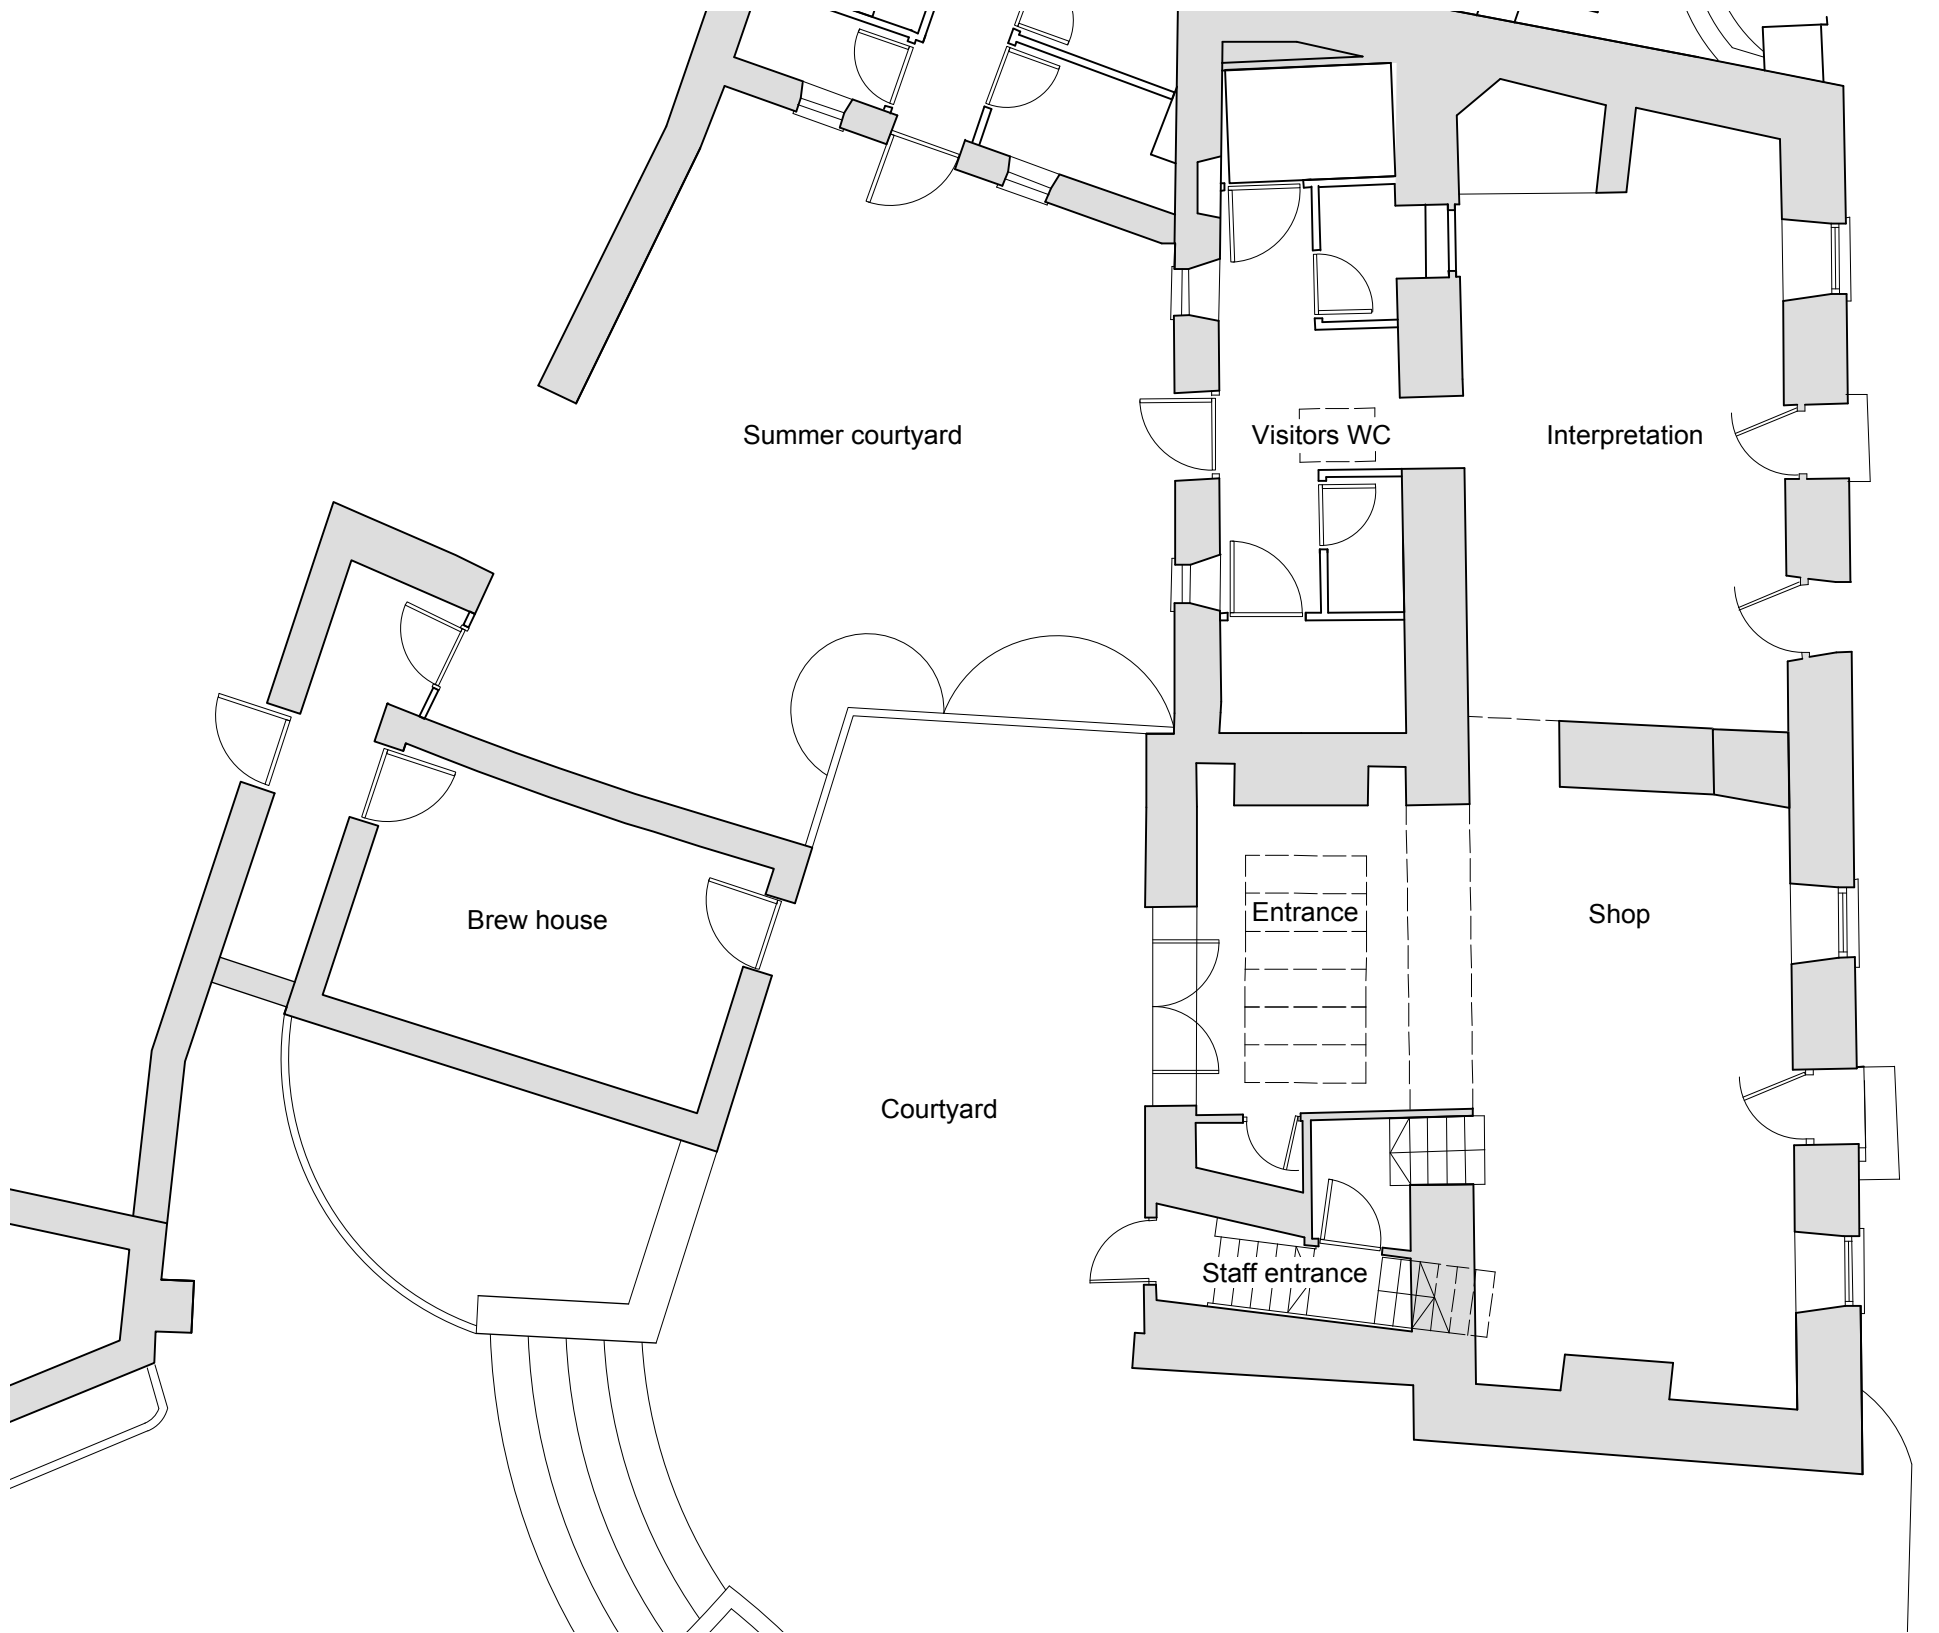


06 Existing plan
Scale: 1:100

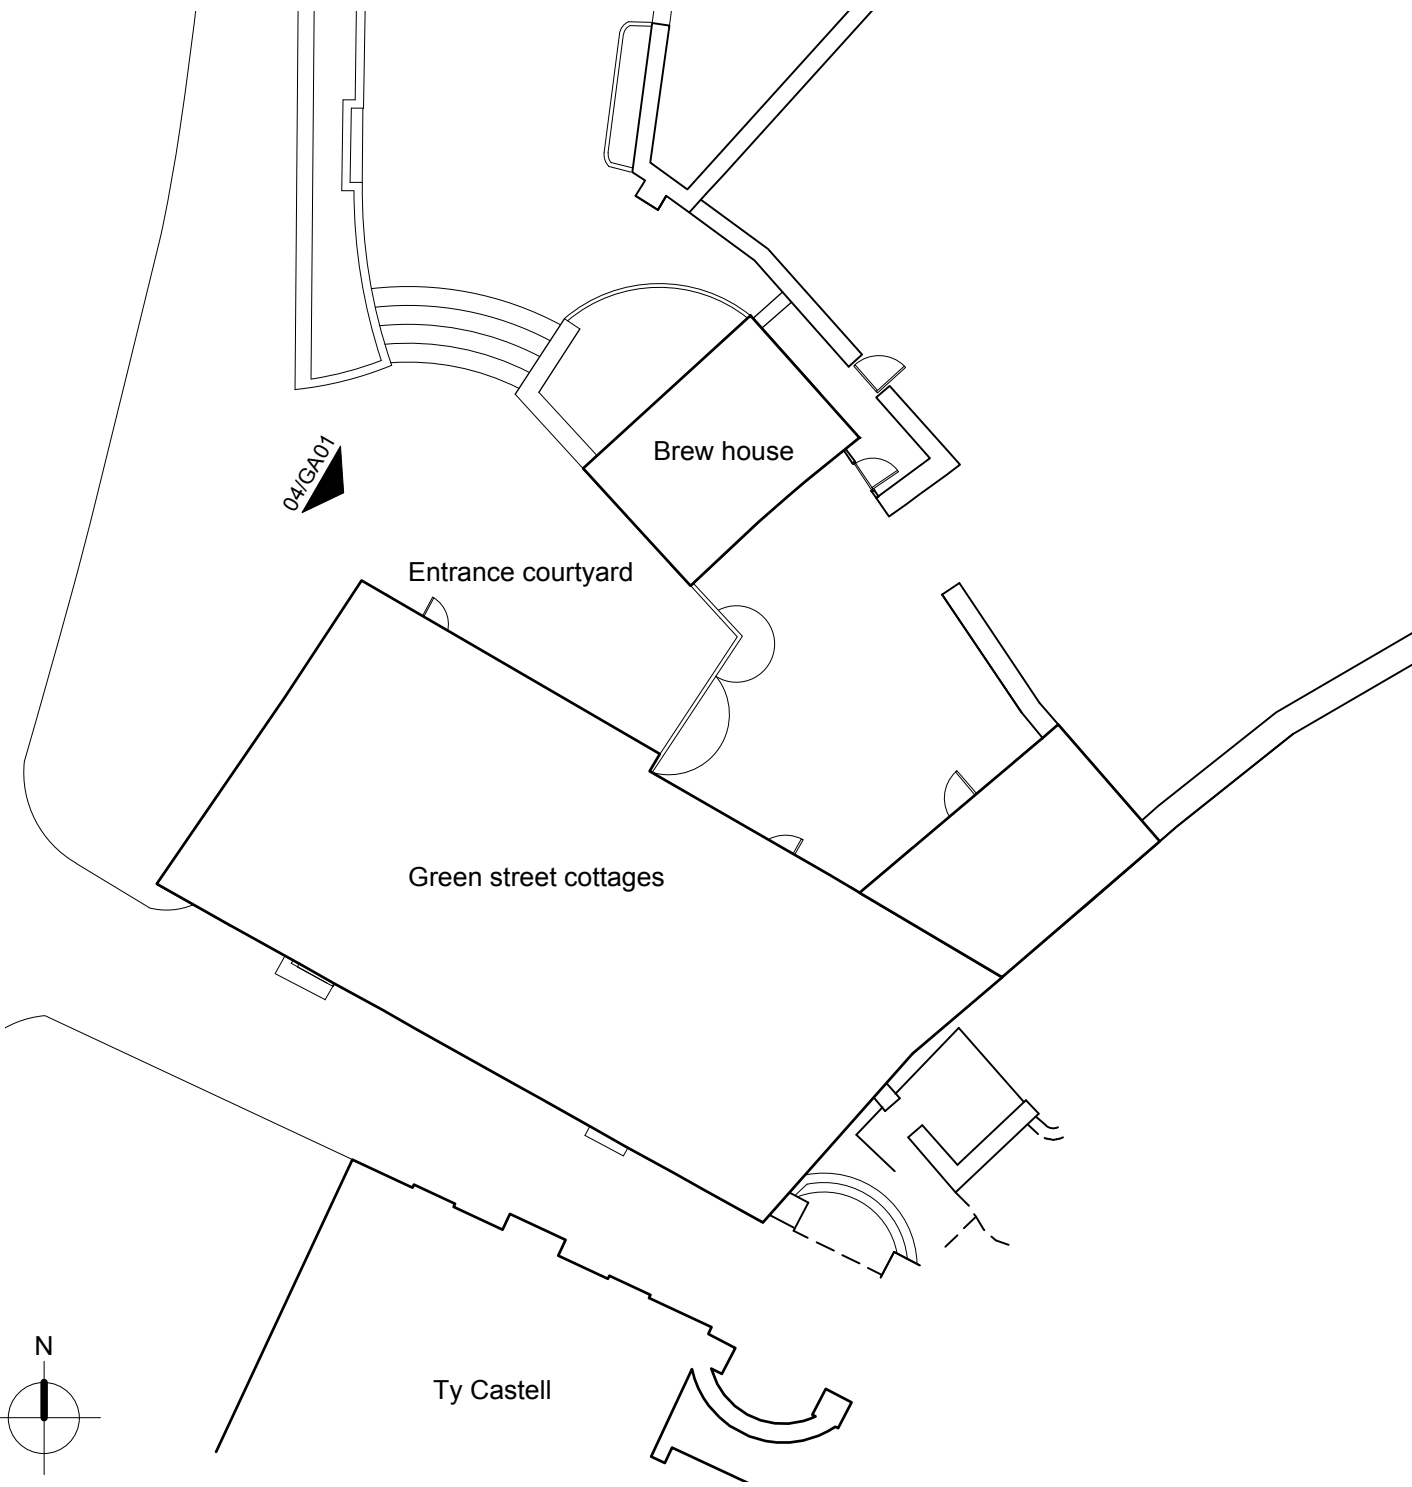


02 Existing block plan
Scale: 1:200

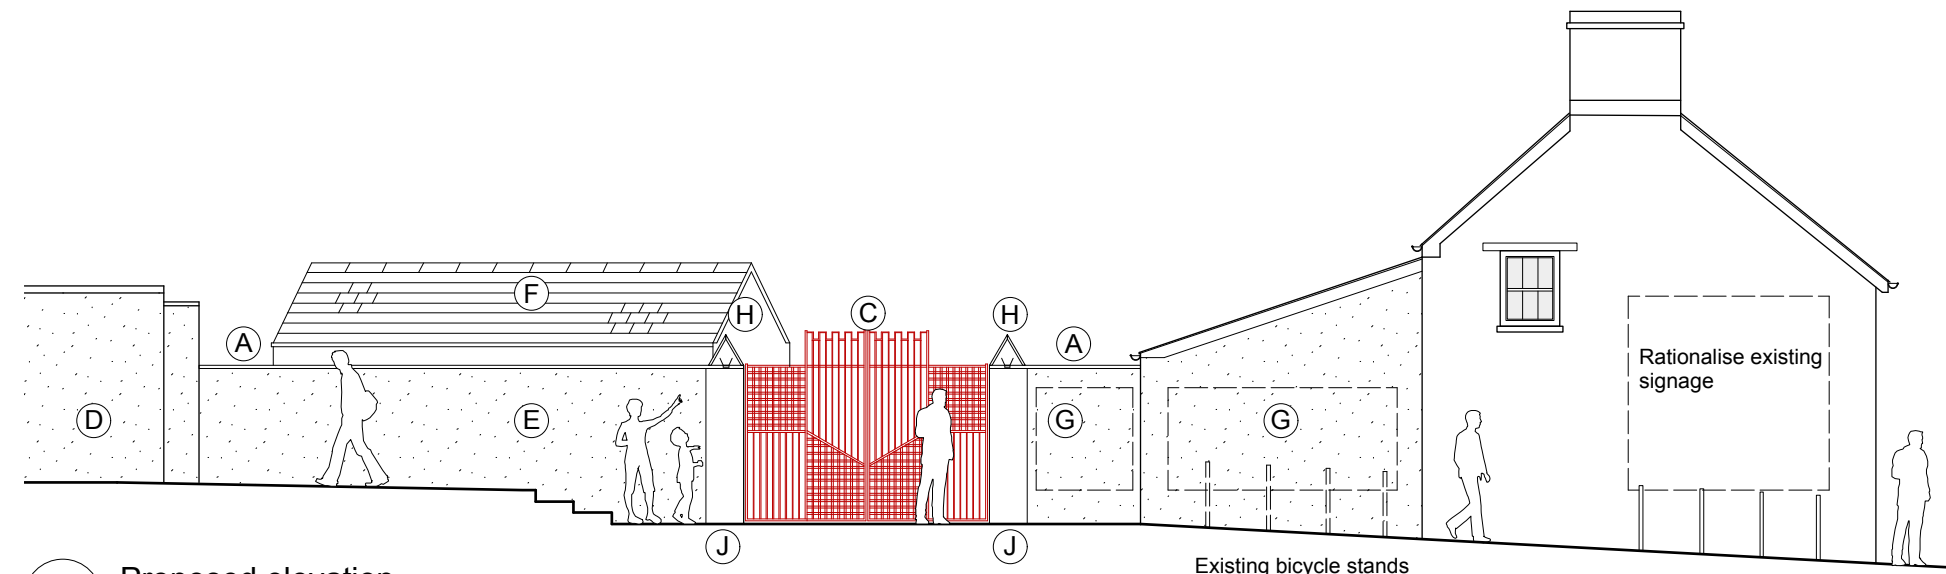

05 Proposed elevation
Scale: 1:100

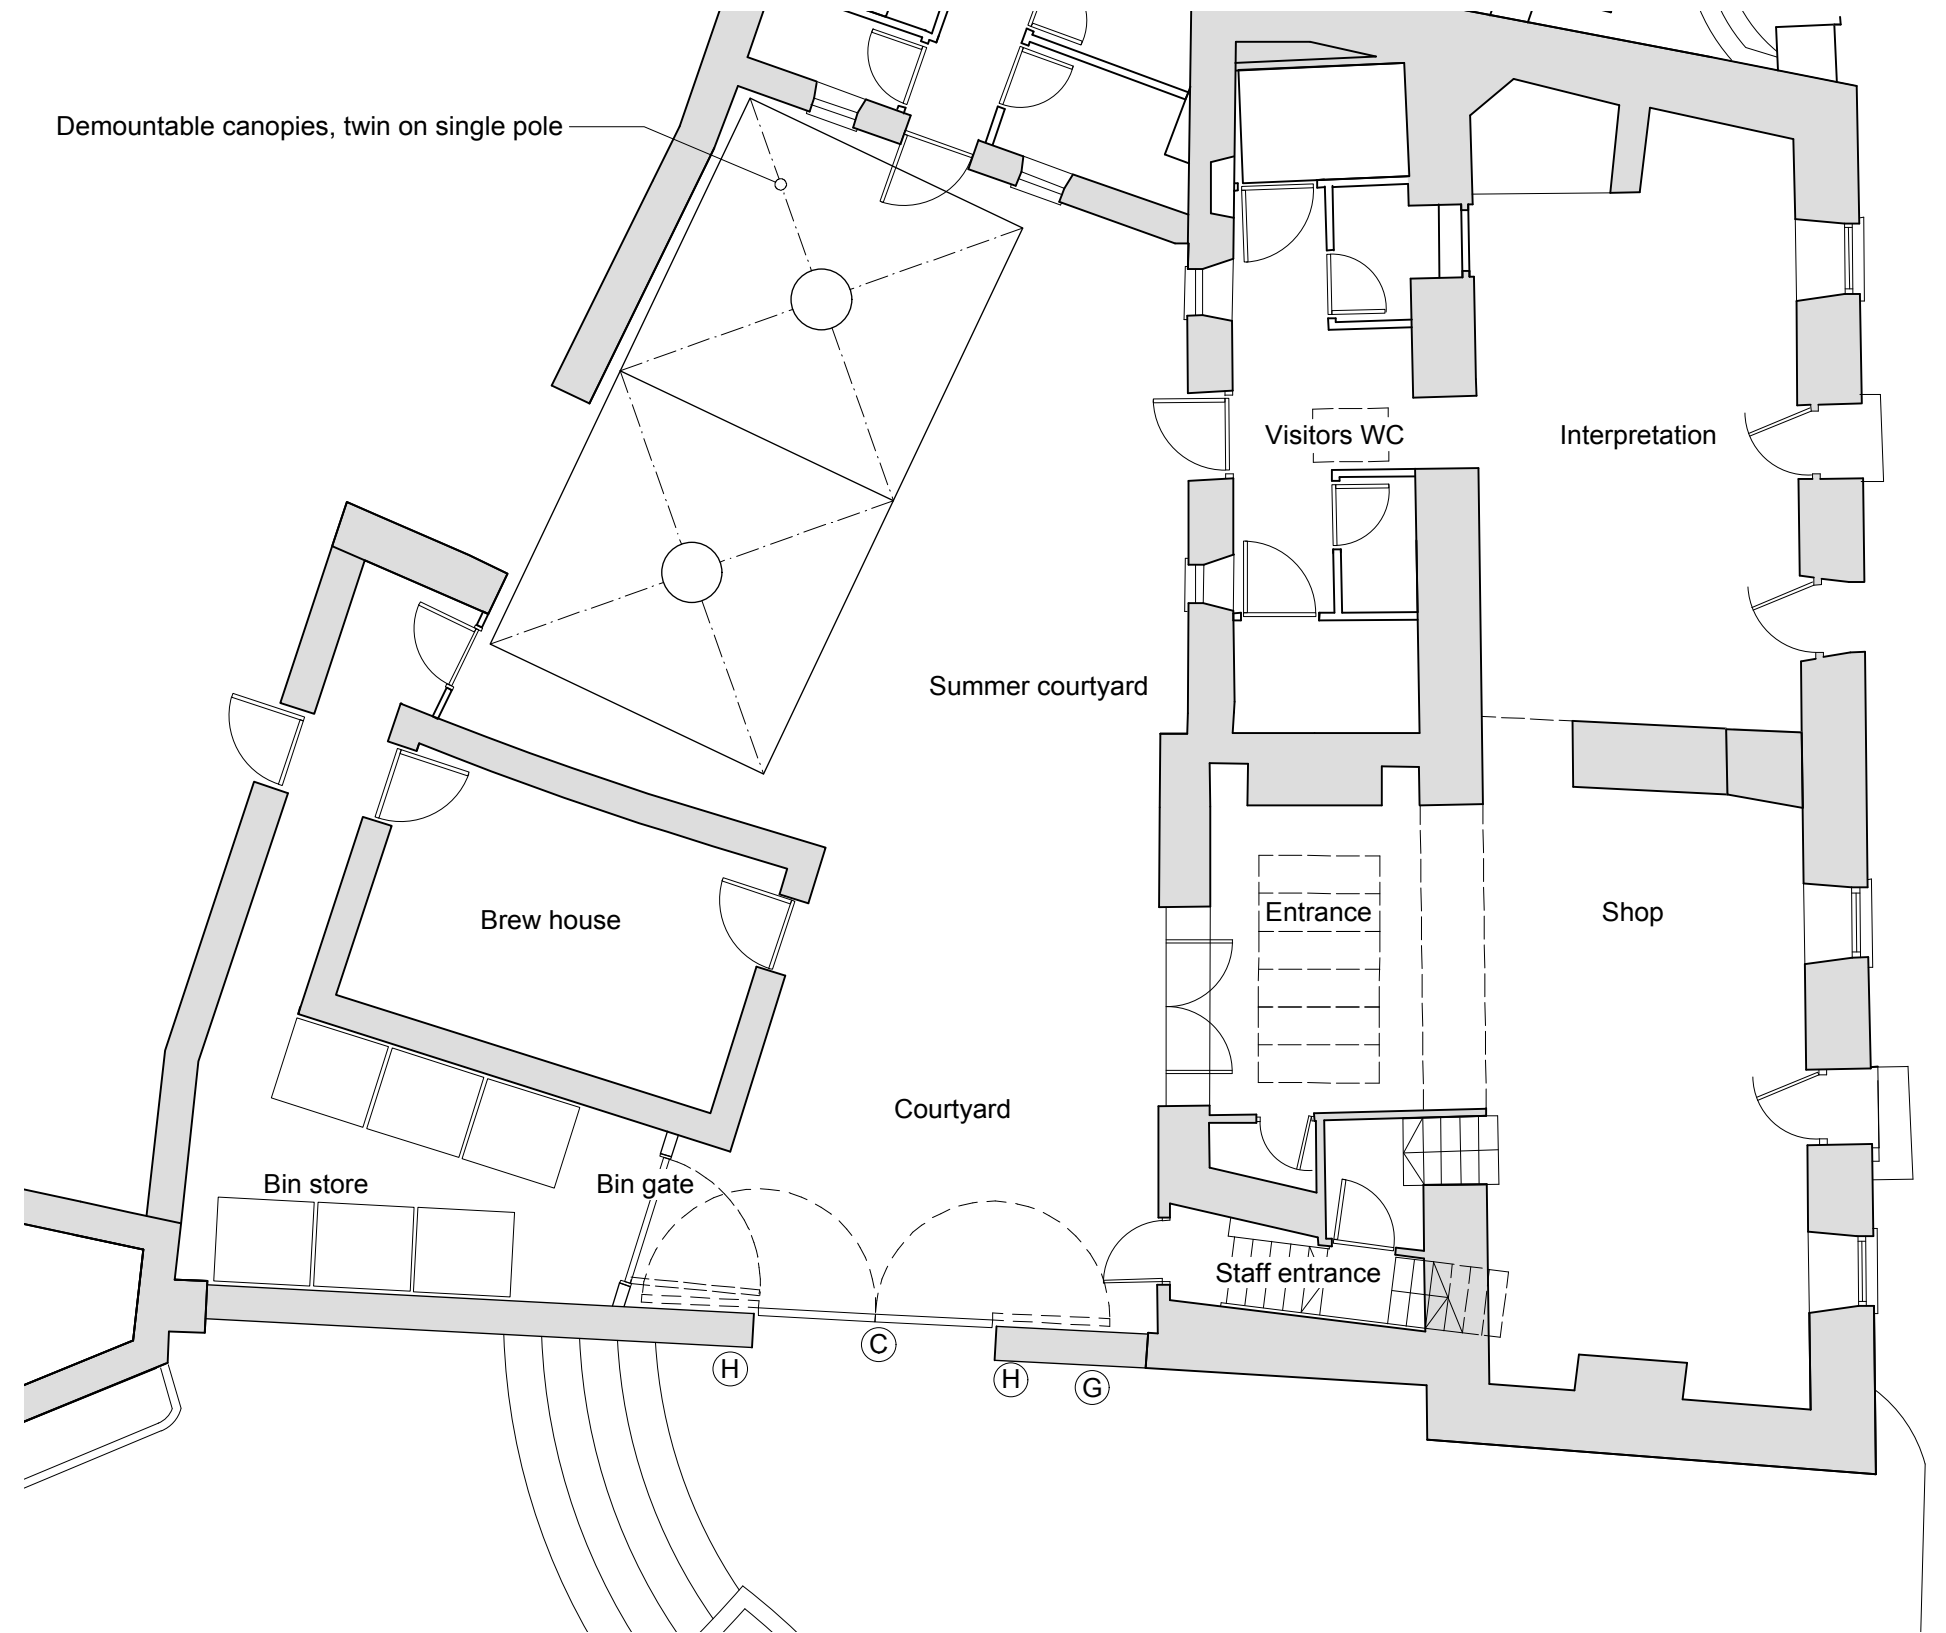

07 Proposed plan
Scale: 1:100

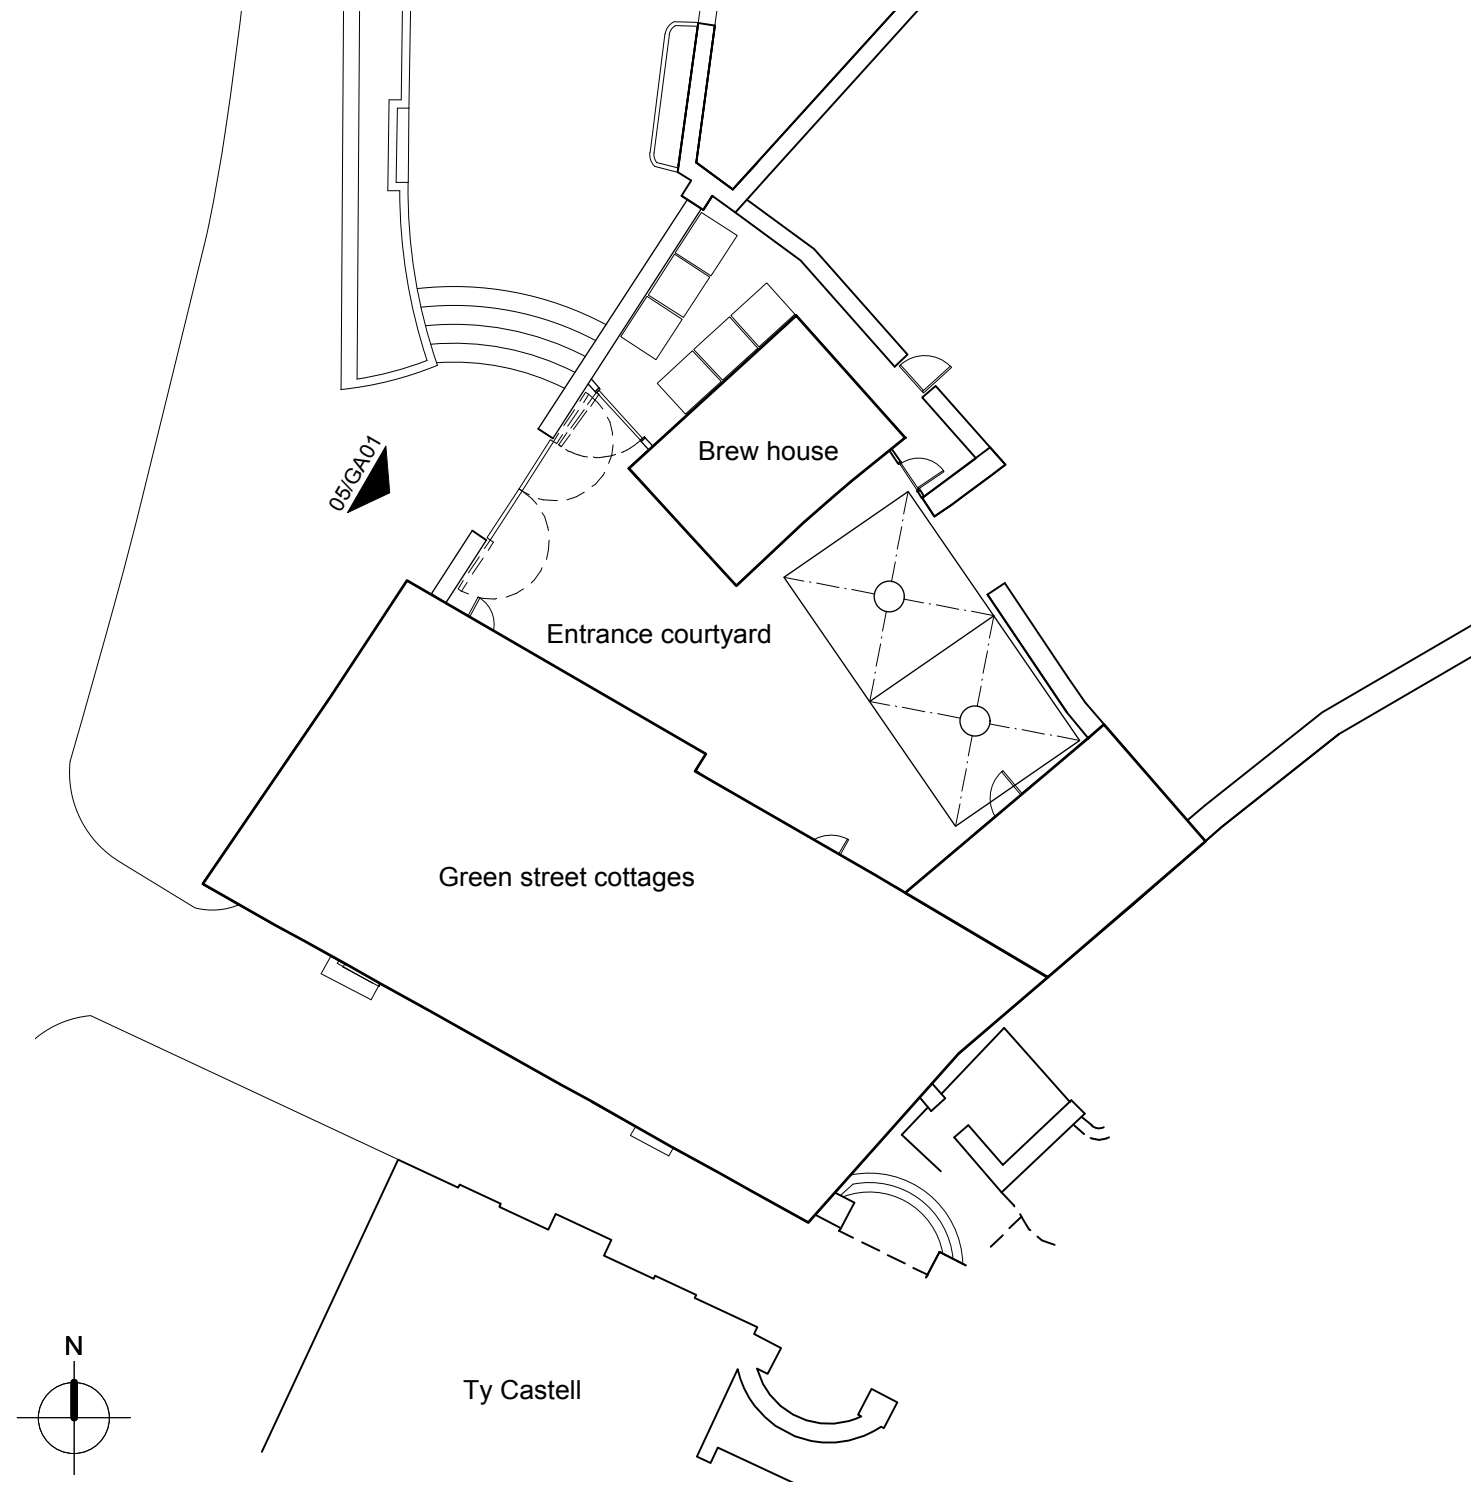

03 Proposed block plan
Scale: 1:200

Copyright: All rights reserved. This drawing must not be reproduced without permission. Only the original drawing should be relied upon. Contractors, subcontractors and suppliers must verify all dimensions on site before commencing any work or making any shop drawings. All shop drawings to be submitted to the Architect prior to fabrication. This drawing is to be read in conjunction with the Architect's specification, bills of quantities / schedules. Structural, mechanical & electrical drawings and all discrepancies are to be reported to the architect. Do not scale from this drawing. Dimensions are in millimetres unless otherwise stated.

NOTES

| rev | amendments | date | by |
|-----|------------------|------------|----|
| A | Minor amendments | 07.08.2017 | PR |

KEY:

- (A) Slate coping
- (B) Existing metal gates
- (C) Proposed metal gates - to be painted red
- (D) Existing rendered wall
- (E) Proposed rendered wall
- (F) Brew house
- (G) Signage
- (H) Illuminated slate finials
- (J) Slate piers

Rural Office for Architecture

Tel +44 (0) 1553 555008
www.ruralofficeforarchitecture.co.uk

Pant-y-Bara, Felindre,
Llandysul,
Carmarthenshire,
SA44 5XT

project
Cardigan Castle / Castell Abertelli

client

Cardigan Castle

drawing title

Castle Gates: Existing & proposed

drawing status

PLANNING

| scale | date | drawn by | checked by |
|---------------|------|----------|------------|
| 1:100 / 1:200 | | PR | NM |
| 1:1250 @ A1 | | | |

| job no. | drawing no. | revision |
|---------|-------------|----------|
| 079 | GA01 | A |