


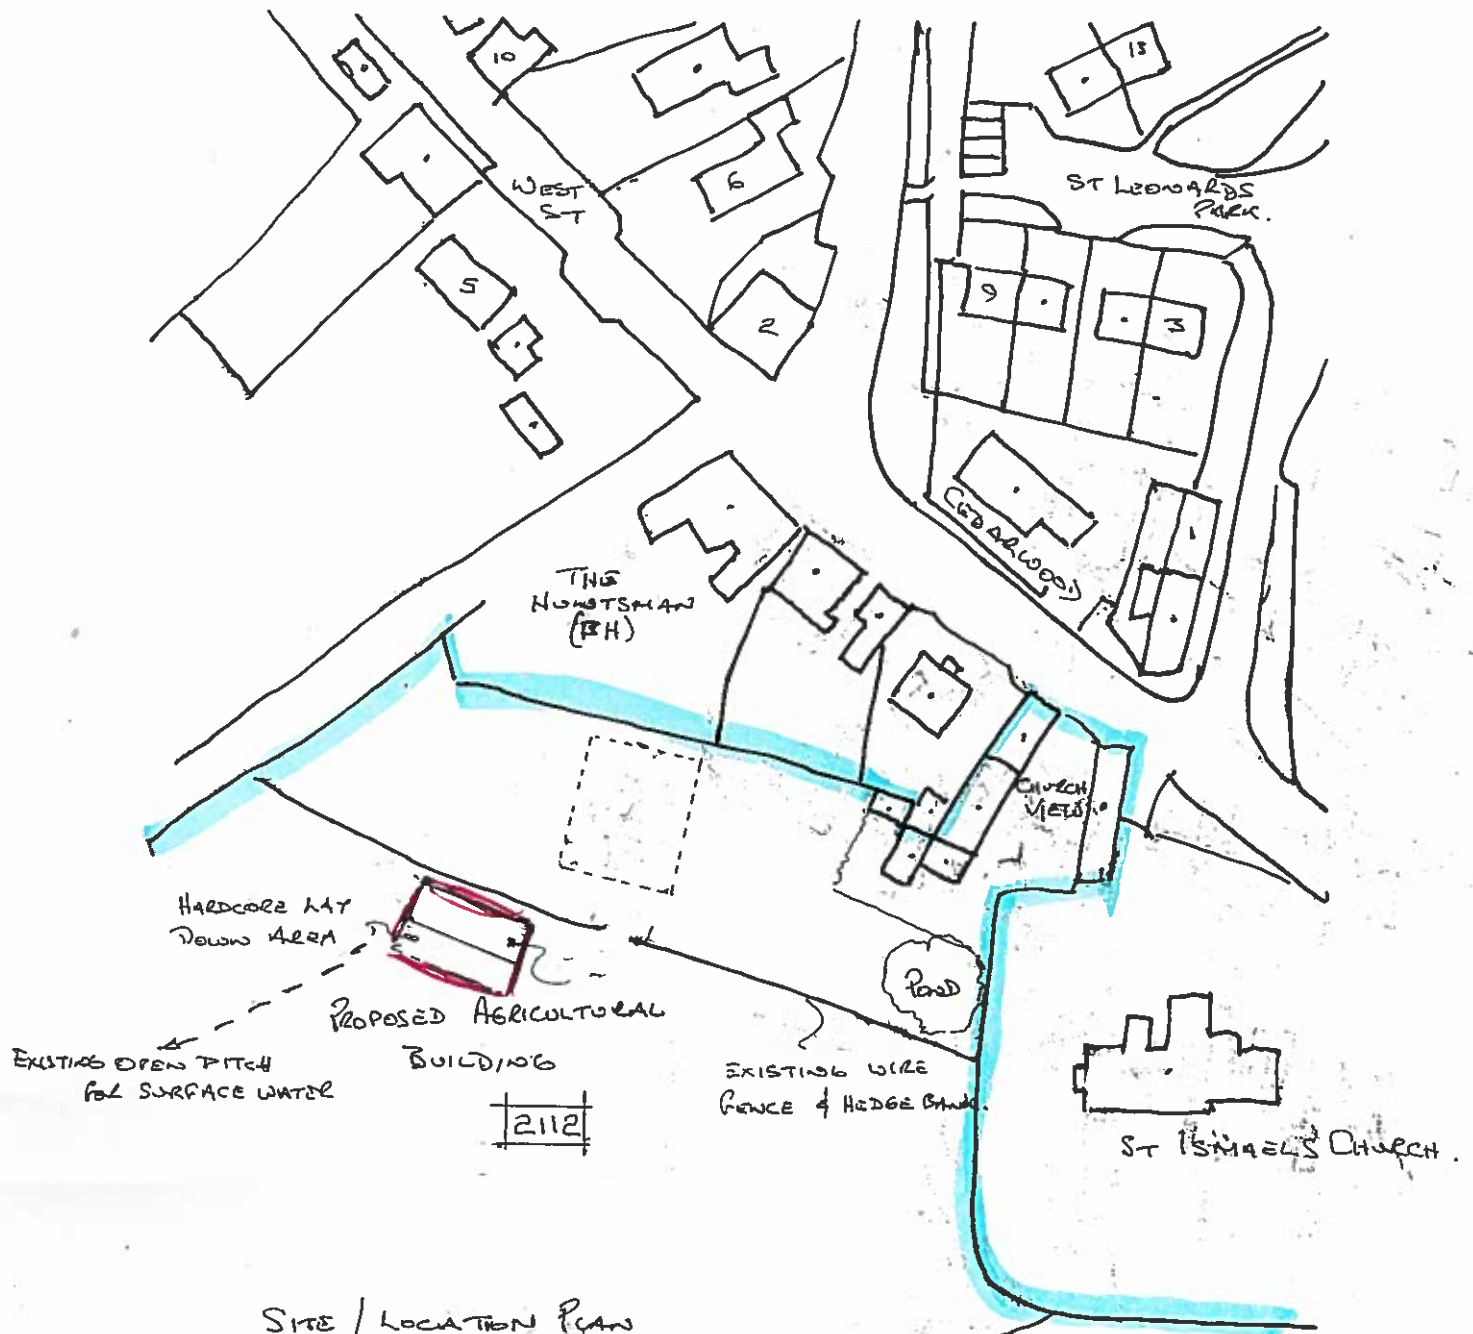

SITE / LOCATION PLAN
SCALE 1:1000

08/0967/AG

SETTLEMENT



FIELD 2112,
CHURCH VIEW
ROSEMARKET
DENBROUGHSHIRE
SA73 1TG

WATER DRAINAGE TAKEN
EXISTING OPEN DITCH.

PROPOSAL.

08/0967/AG