




09/0173/PA

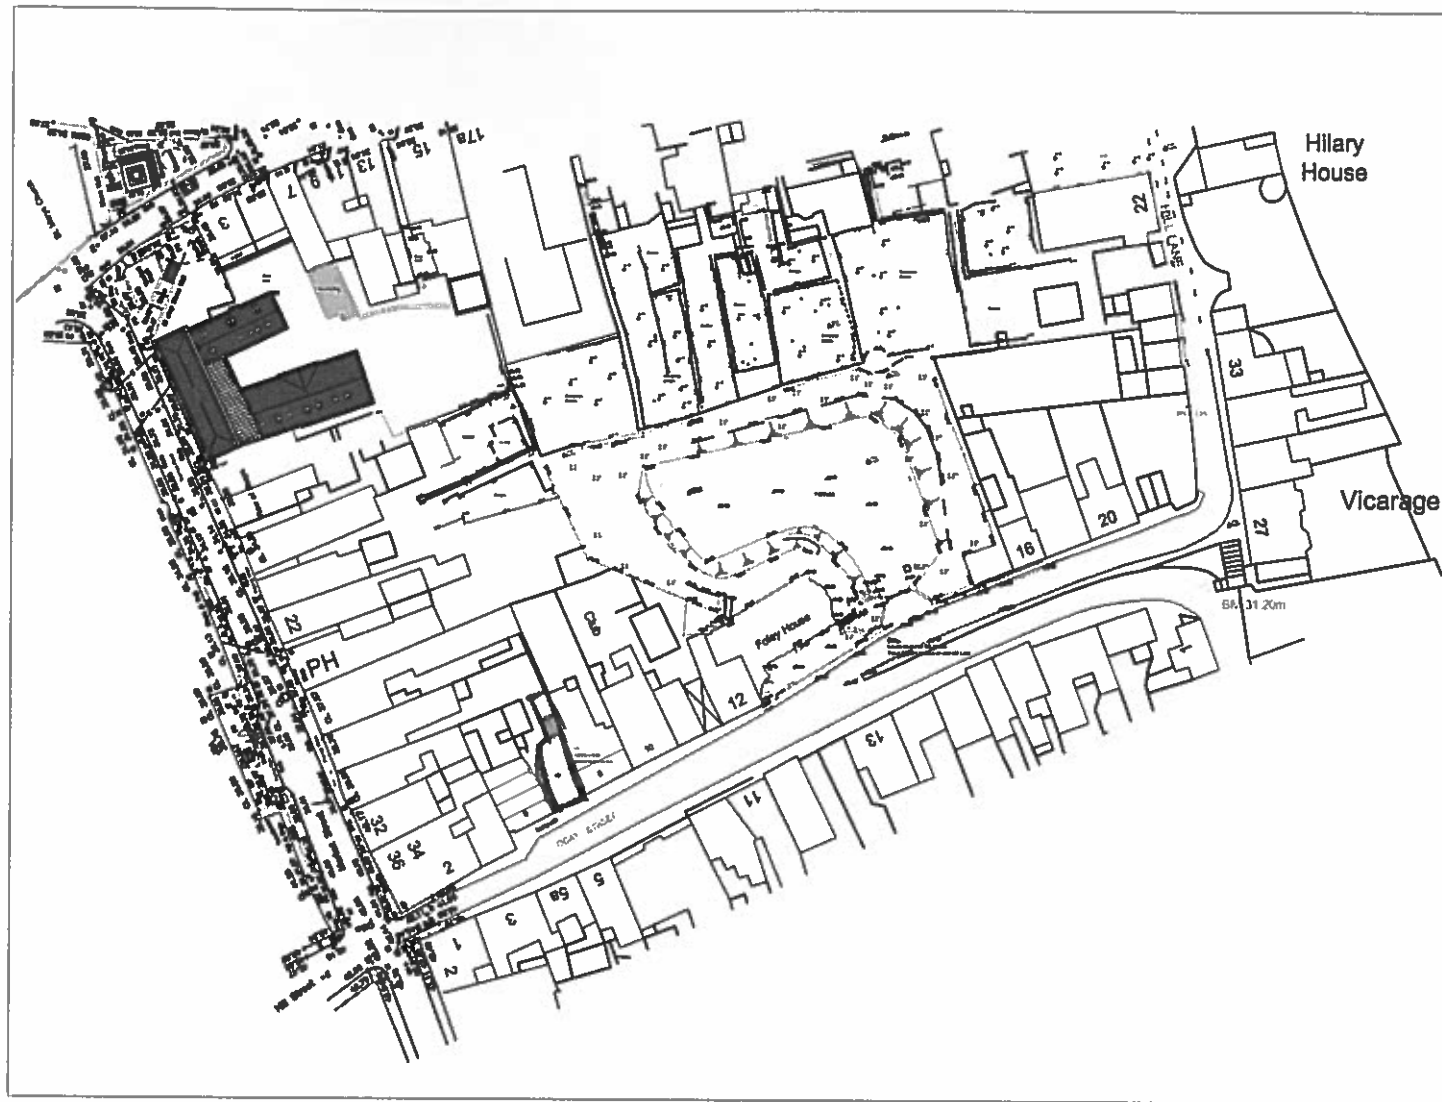

TE LOCATION PLAN
GOAT STREET
OVERFORDWEST

SCALE 1:1250
MAY 09

PEMBROKESHIRE COUNTY COUNCIL

29 MAY 2009

PLANNING DIVISION

09/0173/PA