


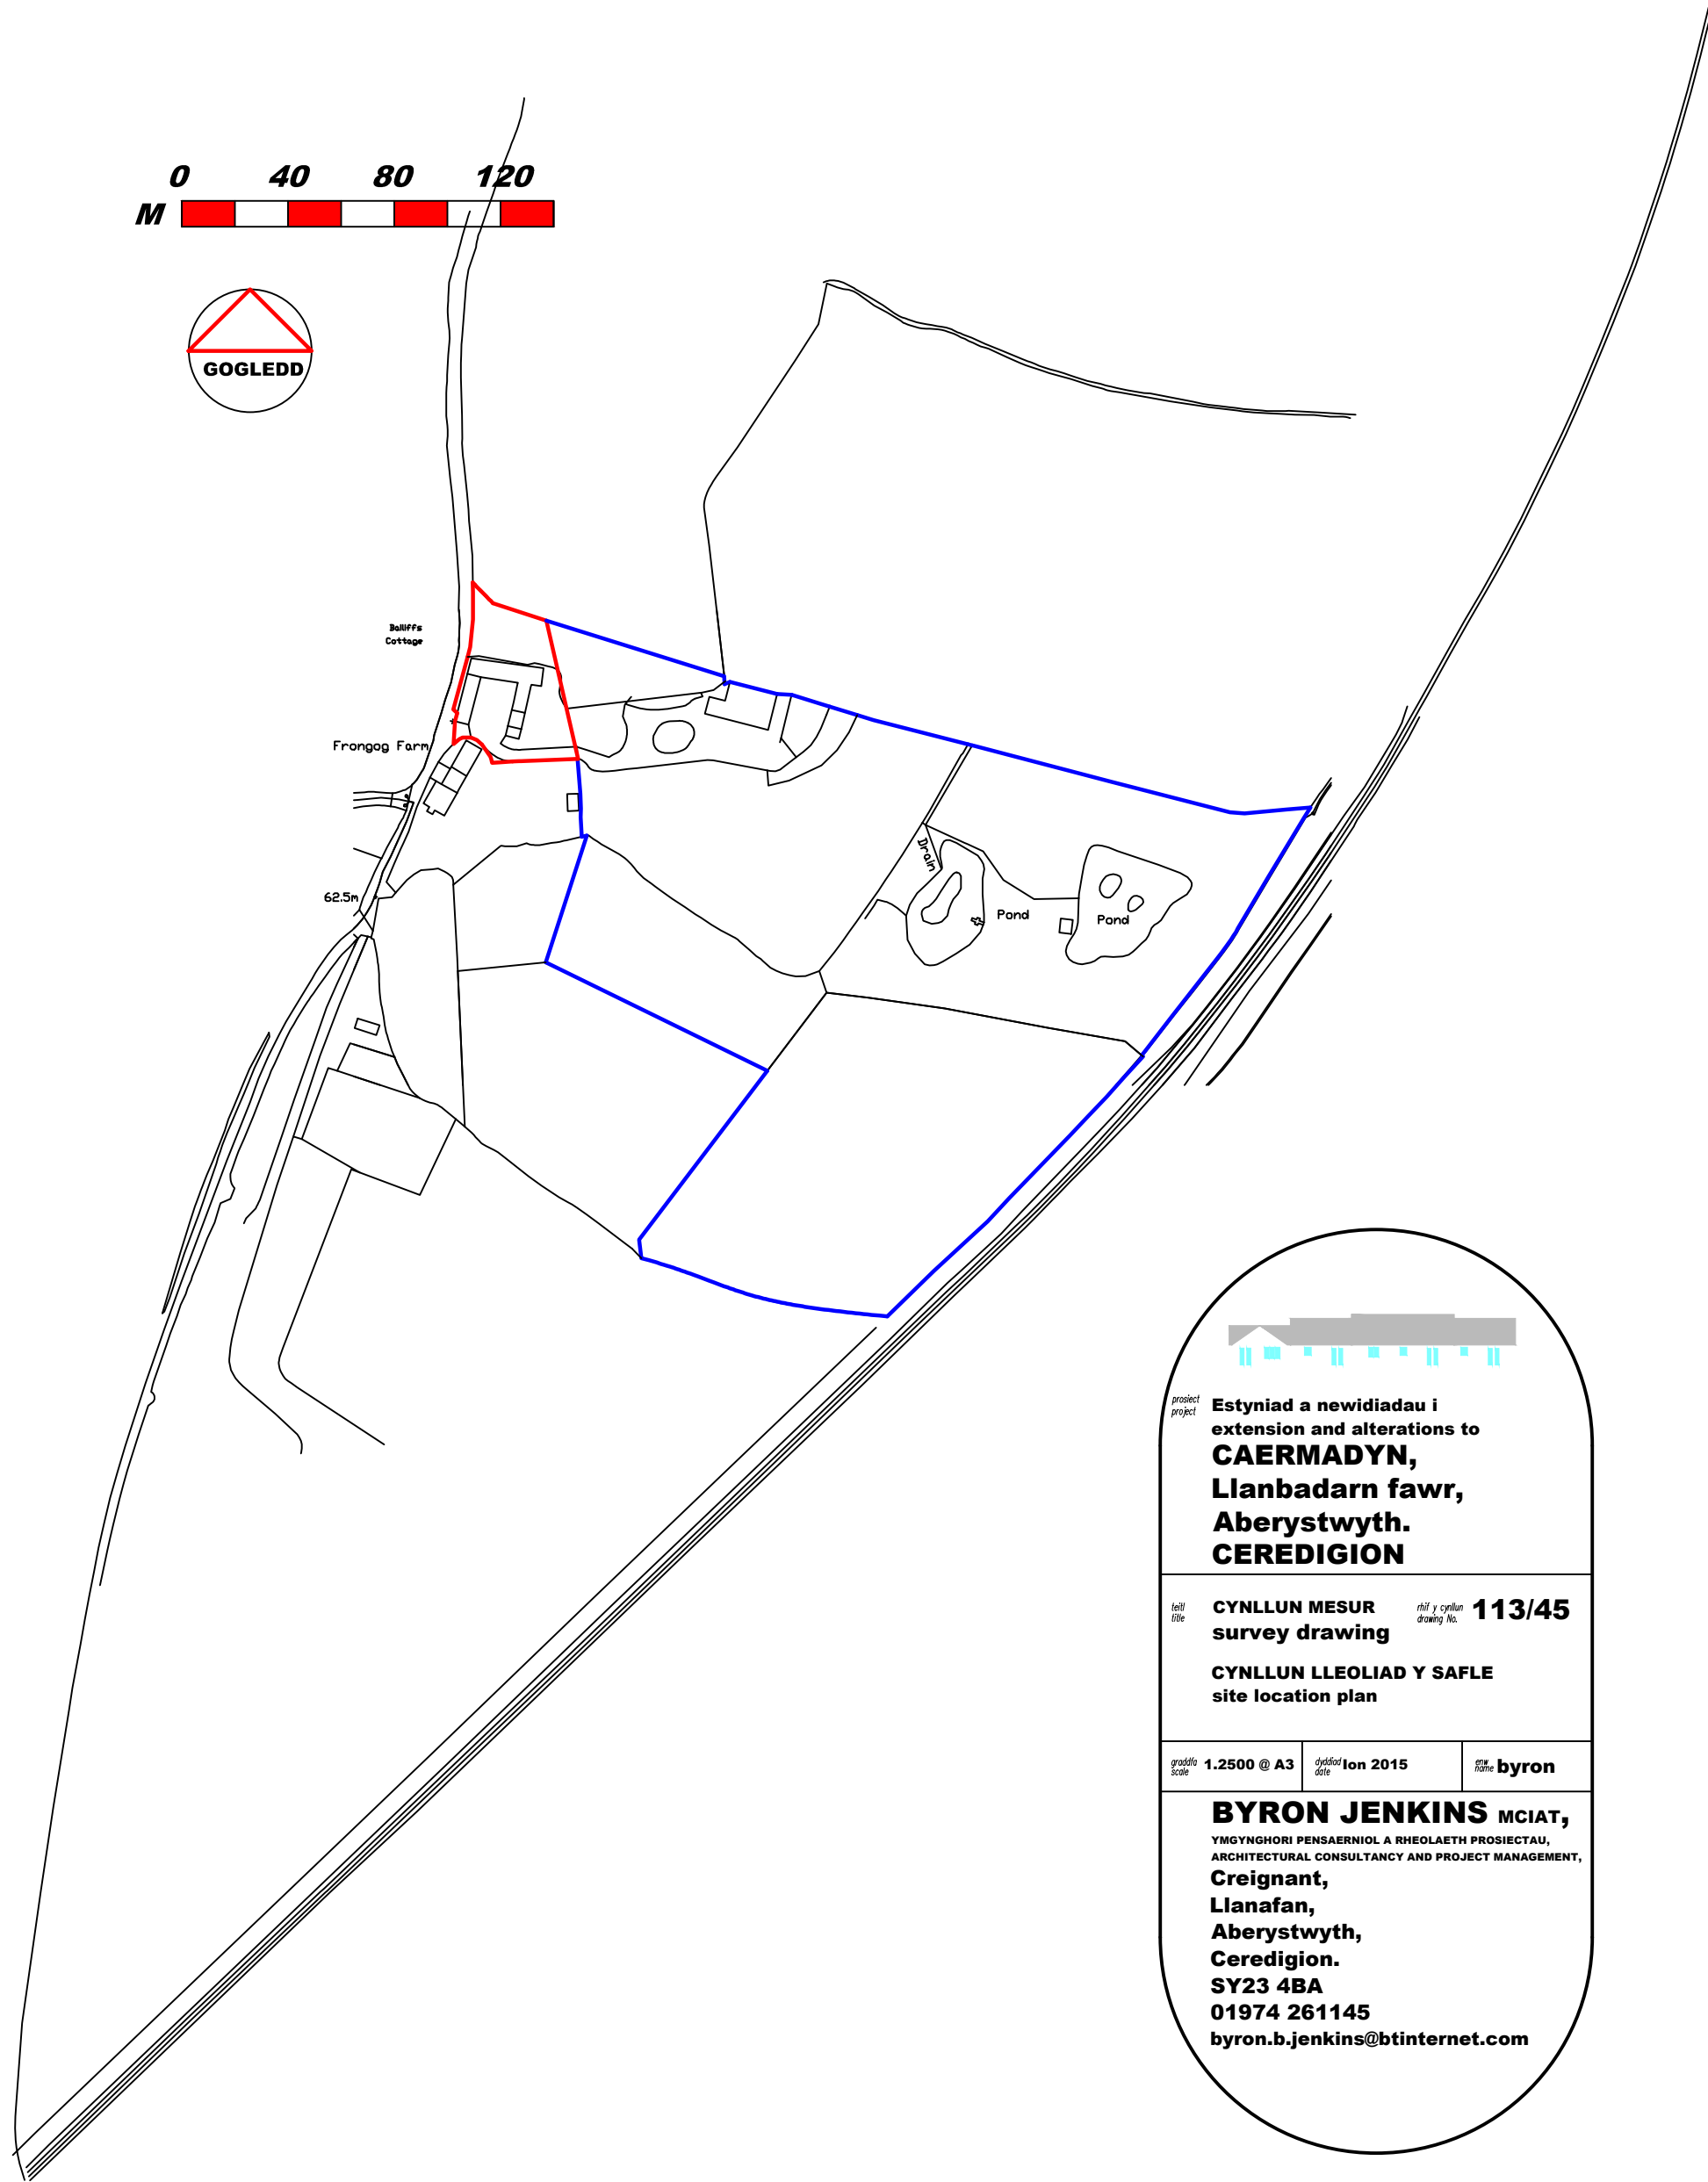

project
project

Estyniad a newidiadau i
extension and alterations to
CAERMADYN,
Llanbadarn fawr,
Aberystwyth.
CEREDIGION

title
title

CYNLLUN MESUR
survey drawing

rhif y cynllun
drawing No. **113/45**

CYNLLUN LLEOLIAD Y SAFLE
site location plan

gradfa
scale

1:2500 @ A3

dyddiad
date

10n 2015

enw
name

byron

BYRON JENKINS MCIAT,
YMGYNGHORI PENSAERNIOL A RHEOLAETH PROSIECTAU,
ARCHITECTURAL CONSULTANCY AND PROJECT MANAGEMENT,
Creignant,
Llanafan,
Aberystwyth,
Ceredigion.
SY23 4BA
01974 261145
byron.b.jenkins@btinternet.com