


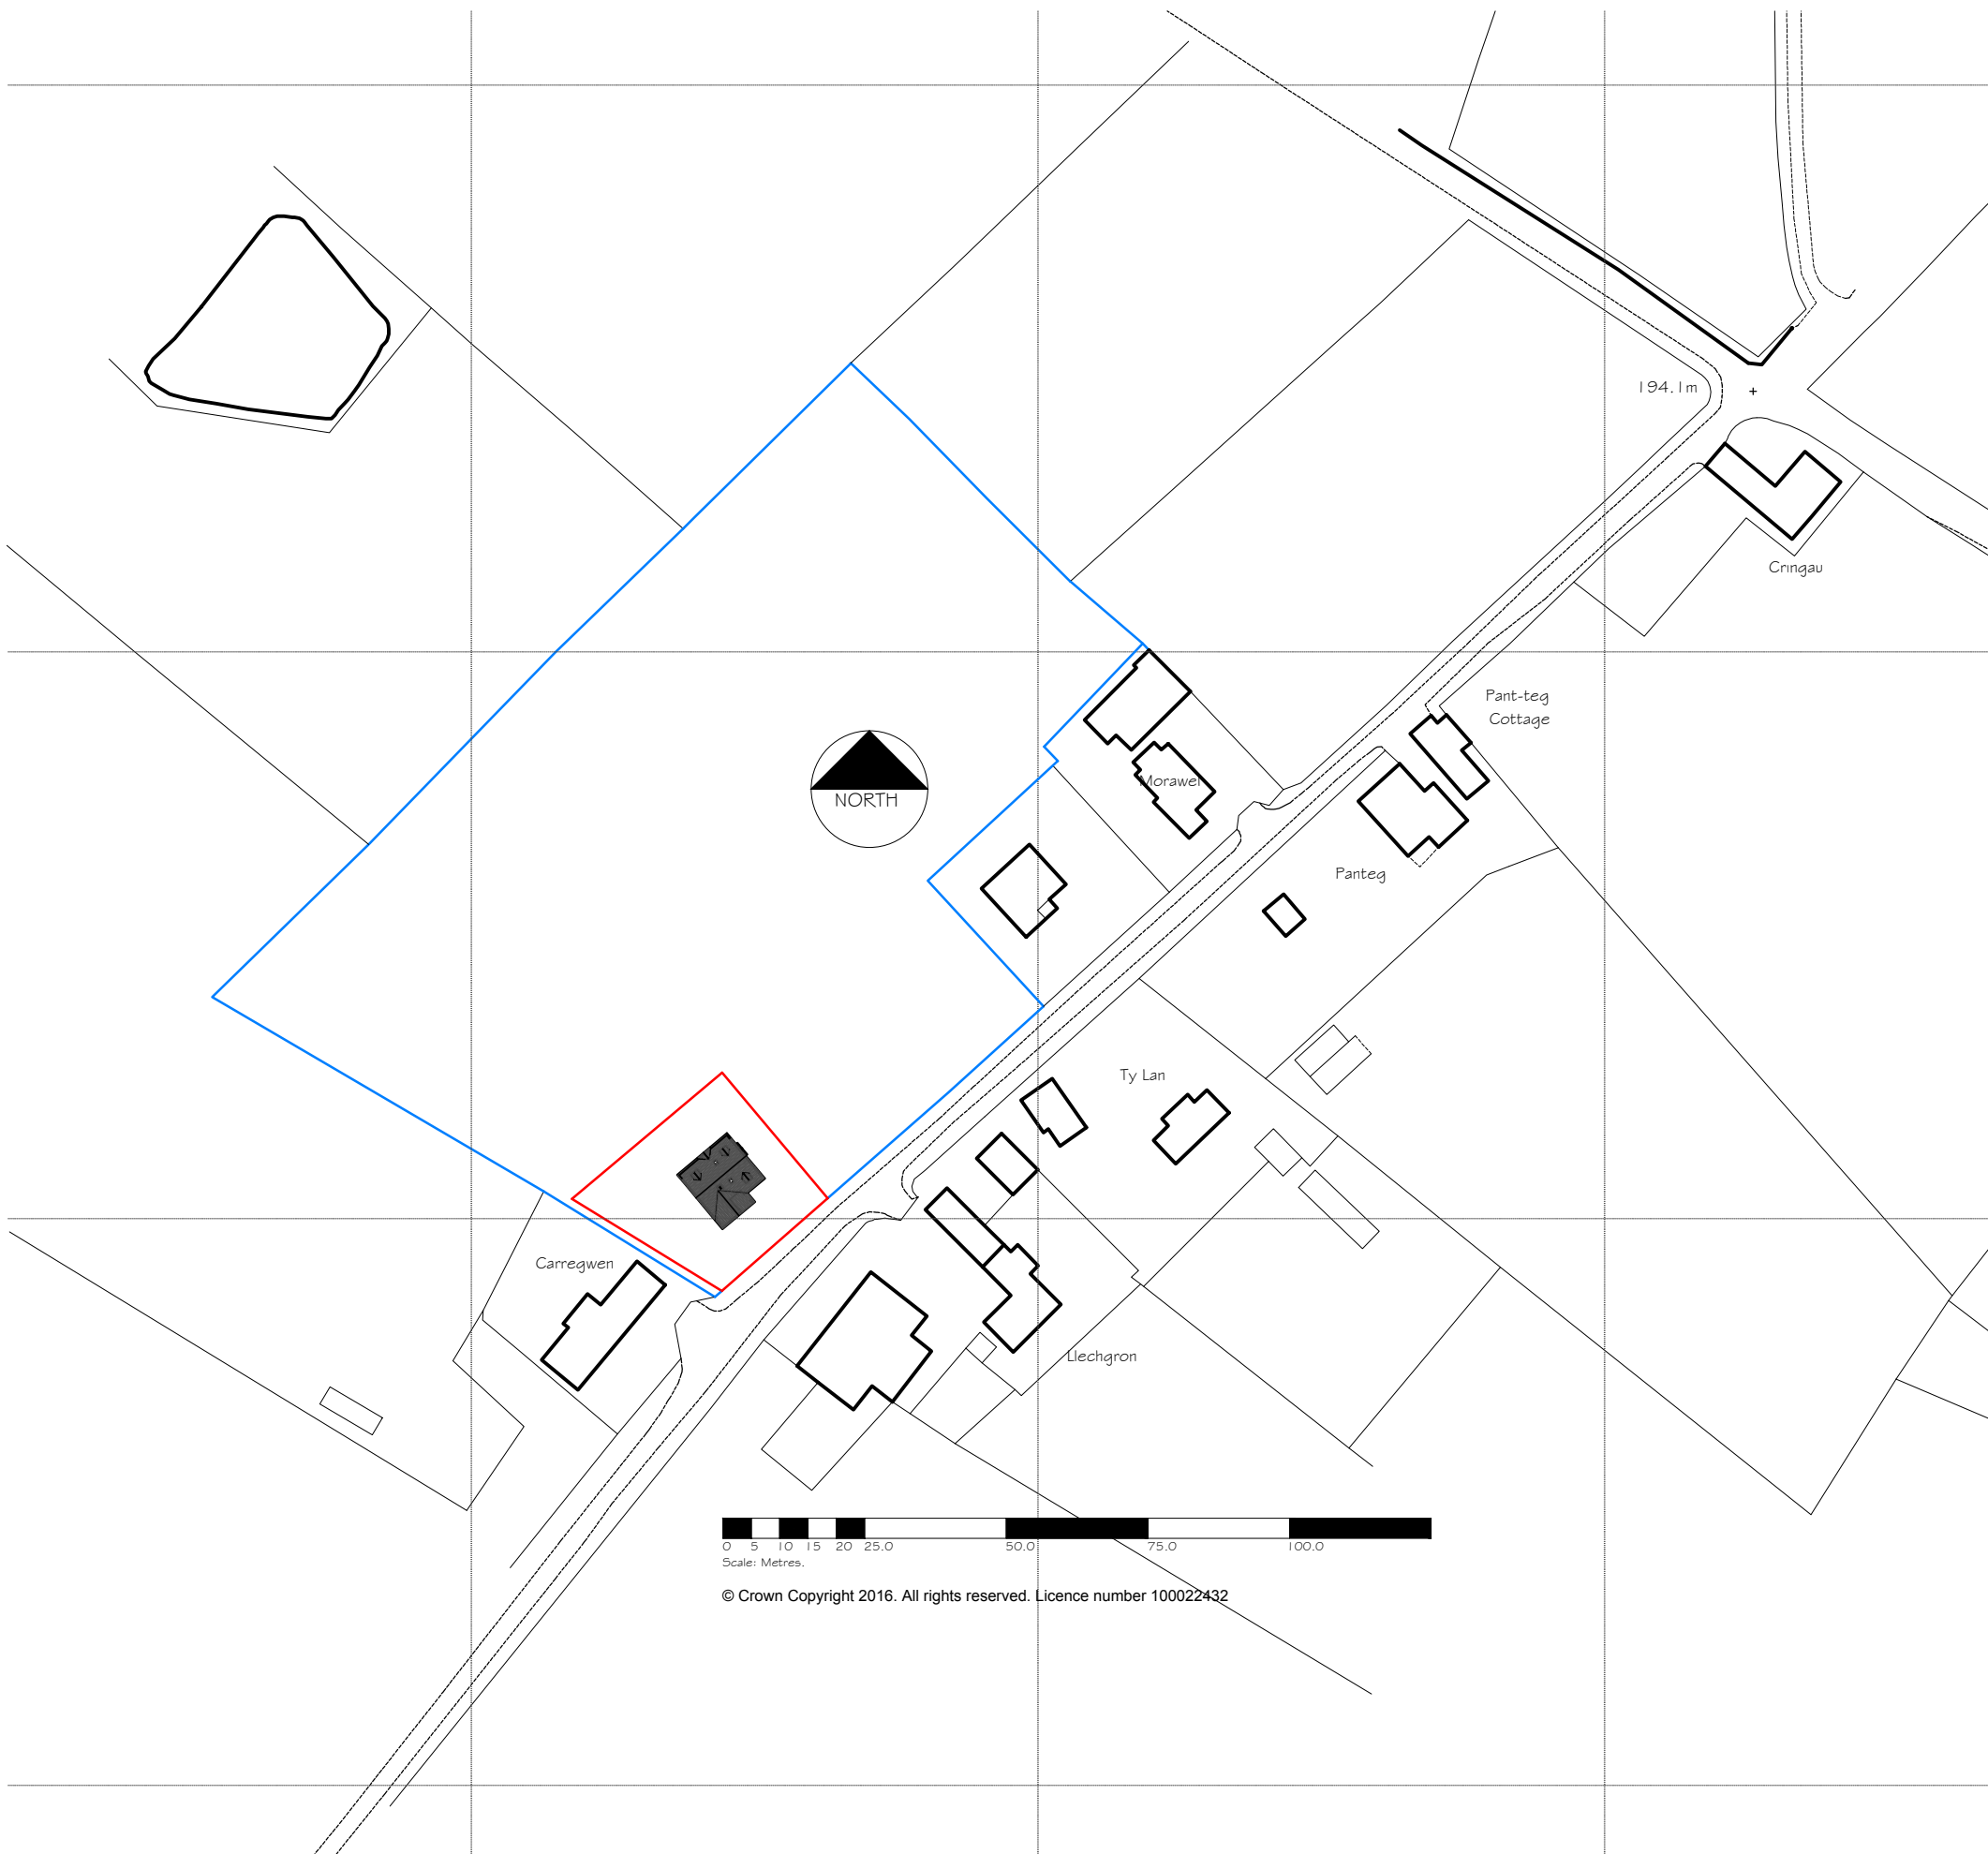

Location Plan 1:1250

Huw Evans		MASt RMaPS MCI0B
Graig Fach, Penglais Road, Aberystwyth SY23 2EU		
Tel: 07967 187533 Email: he@hevans.plus.com		
New house adjacent to Carregwen, Nebo for Ms J Nicholson.		
Drawing Number 1043-14	Scale 1:1250 All at A3 sheet size.	Date 23 12 2016 ©