



WYG Planning & Design
Part of the WYG Group

Lyn Williams

Hill Farm Wind Turbine

P.02

Planning application plan

Key


- Planning application boundary
- Other land in applicants' control
- Wind turbine
- Turbine foundation
- Handstanding
- Transformer station and utility housing
- New access track
- Proposed screening hedgerow planting

Note: Alignment of underground cable route (grid connection) to be determined through consultation with National Grid

PEMBROKESHIRE COUNTY COUNCIL
30 NOV 2011
DEVELOPMENT MANAGEMENT

Scale 1:2,500 @ A1 On next scale from the site
A073041-9 P02.cdr
November 2011

Sin Ffraw, Llangrove Court, 47 Newport Road, Cardiff CF24 0AD
Tel: +44 (0) 29 2063 9200 Fax: +44 (0) 29 2043 5321
Email: info@wyg.com www.wyg.com
Based upon the Ordnance Survey map with the permission of The Controller of Her Majesty's Stationery Office, © Crown copyright and the copyright of the Ordnance Survey Limited 2011. Licensed for A1 (2000) 1/2003
© WYG Development Planning Department Ltd 2011. Approved in England number: 1002470

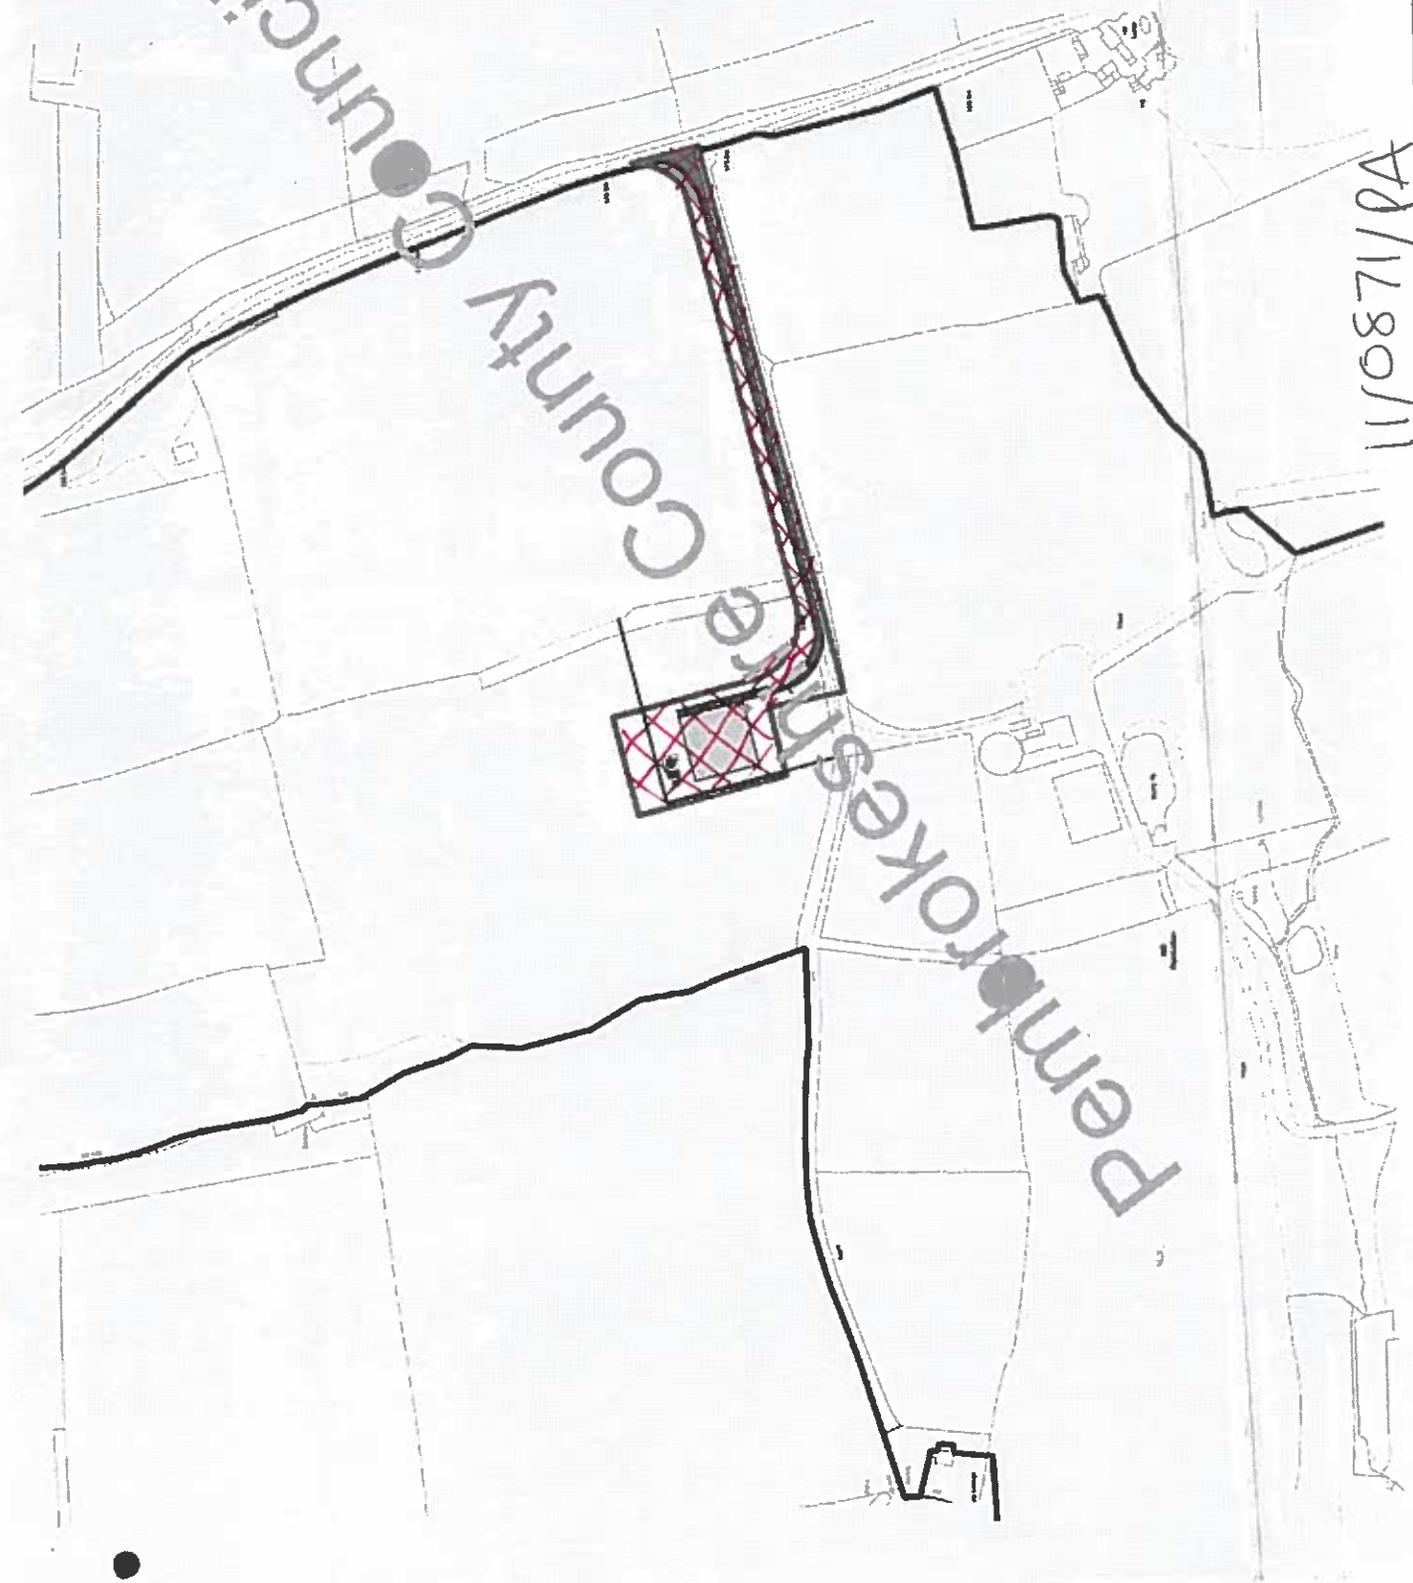

11/0871/PA