


Pontarfynach / Devil's Bridge

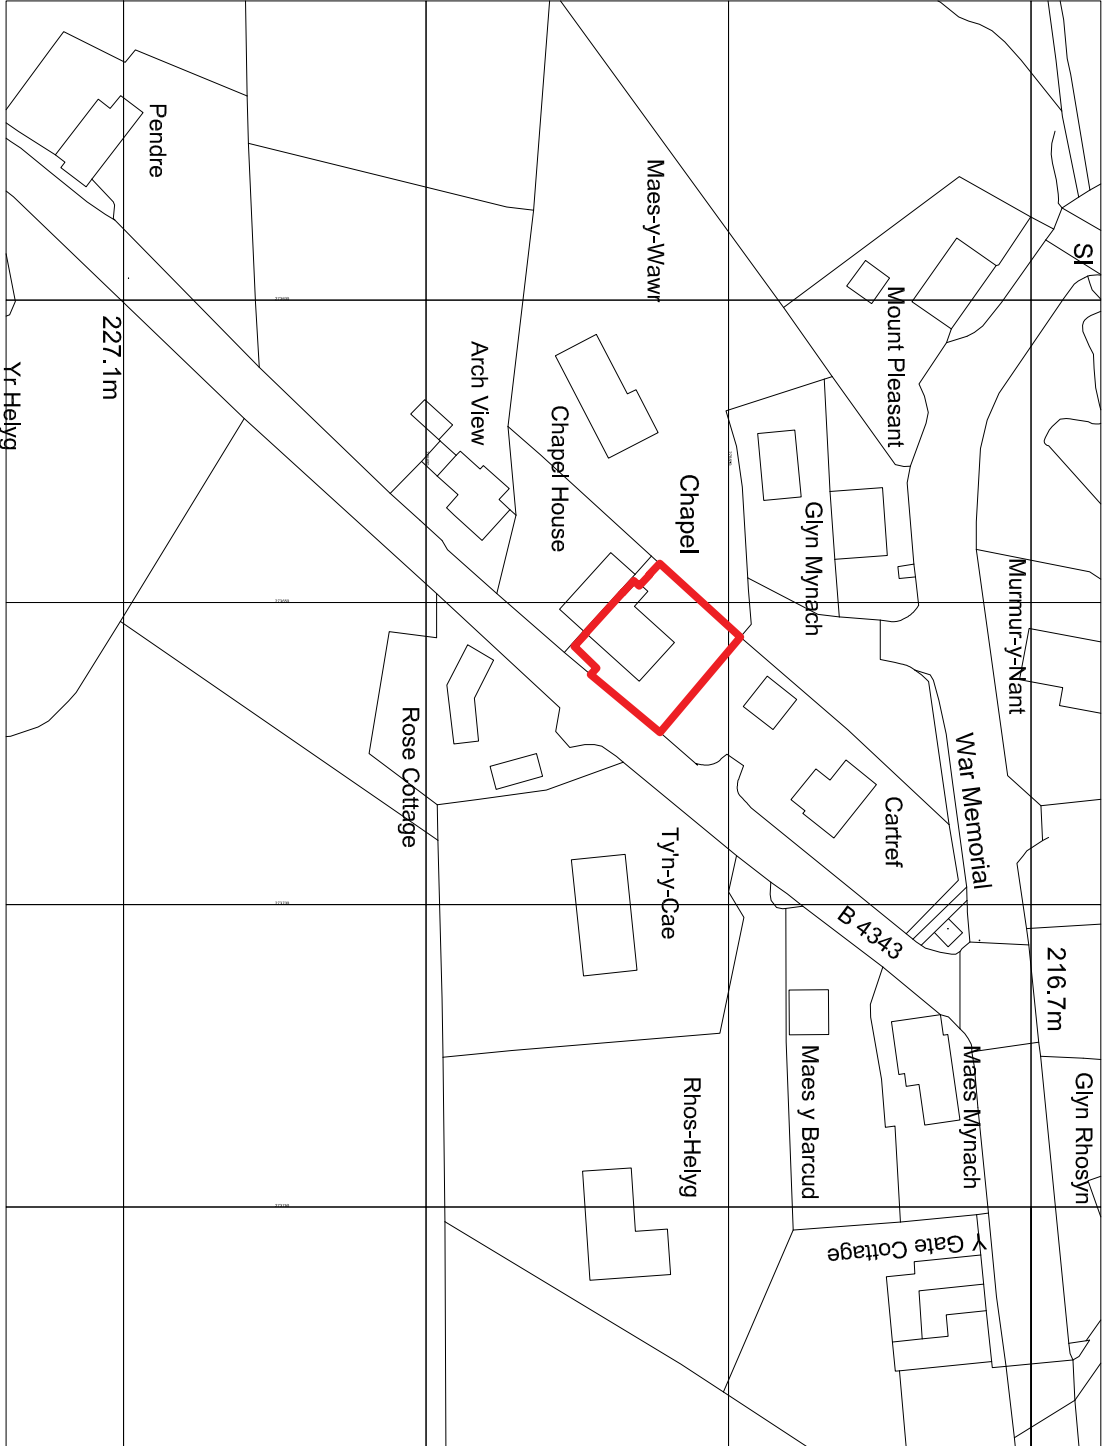

PLANNING ISSUE

REV	DATE	DESCRIPTION	MRJ	IT
			BR	CH

darnntonB3
ARCHITECTURE
ABERYSTWYTH
30 Hied Y Wig, Aberyystwyth, Ceredigion, SY23 2LN,
T: 01970 624 688 www.darnntonb3.com

CLIENT
Mynach Community Group

PROJECT
Proposed Adaptations to
Capel Mynach, Pontarfynach, Aberyystwyth

DRAWING
Location Plan As Existing

SCALE @ A3	DRAWN	CHECKED
1:1250	MRJ	IT
CREATION DATE	REVISION	
20.12.17	A	

DARNTONB3 DRAWING NO.
11703 - DB3 - XX - SI - DR - A -10-000
PROJECT NO COMPANY- ZONE . LEVEL . TYPE . ROLE . NUMBER

© COPYRIGHT: ALL RIGHTS RESERVED.

THIS DRAWING IS TO BE READ IN CONJUNCTION WITH ALL OTHER RELEVANT DRAWINGS
PREPARED BY CONSULTANTS AND SUB-CONTRACTORS.

DO NOT SCALE FROM THIS DRAWING. WORK ONLY TO THE PRINTED DIMENSIONS.
THIS DRAWING MUST NOT BE USED FOR CONSTRUCTION UNLESS ISSUED FOR
CONSTRUCTION.

REPORT ANY DISCREPANCIES TO THE ARCHITECT OR REPRESENTATIVES THEREOF.

BY ARCHITECTS WORK TO A MANAGEMENT SYSTEM WHICH IS APPROVED TO BS-9000 BY
ONE INTERNATIONAL - CERTIFICATE NUMBER 081674

1 Site Location Plan

SCALE 1:1250