


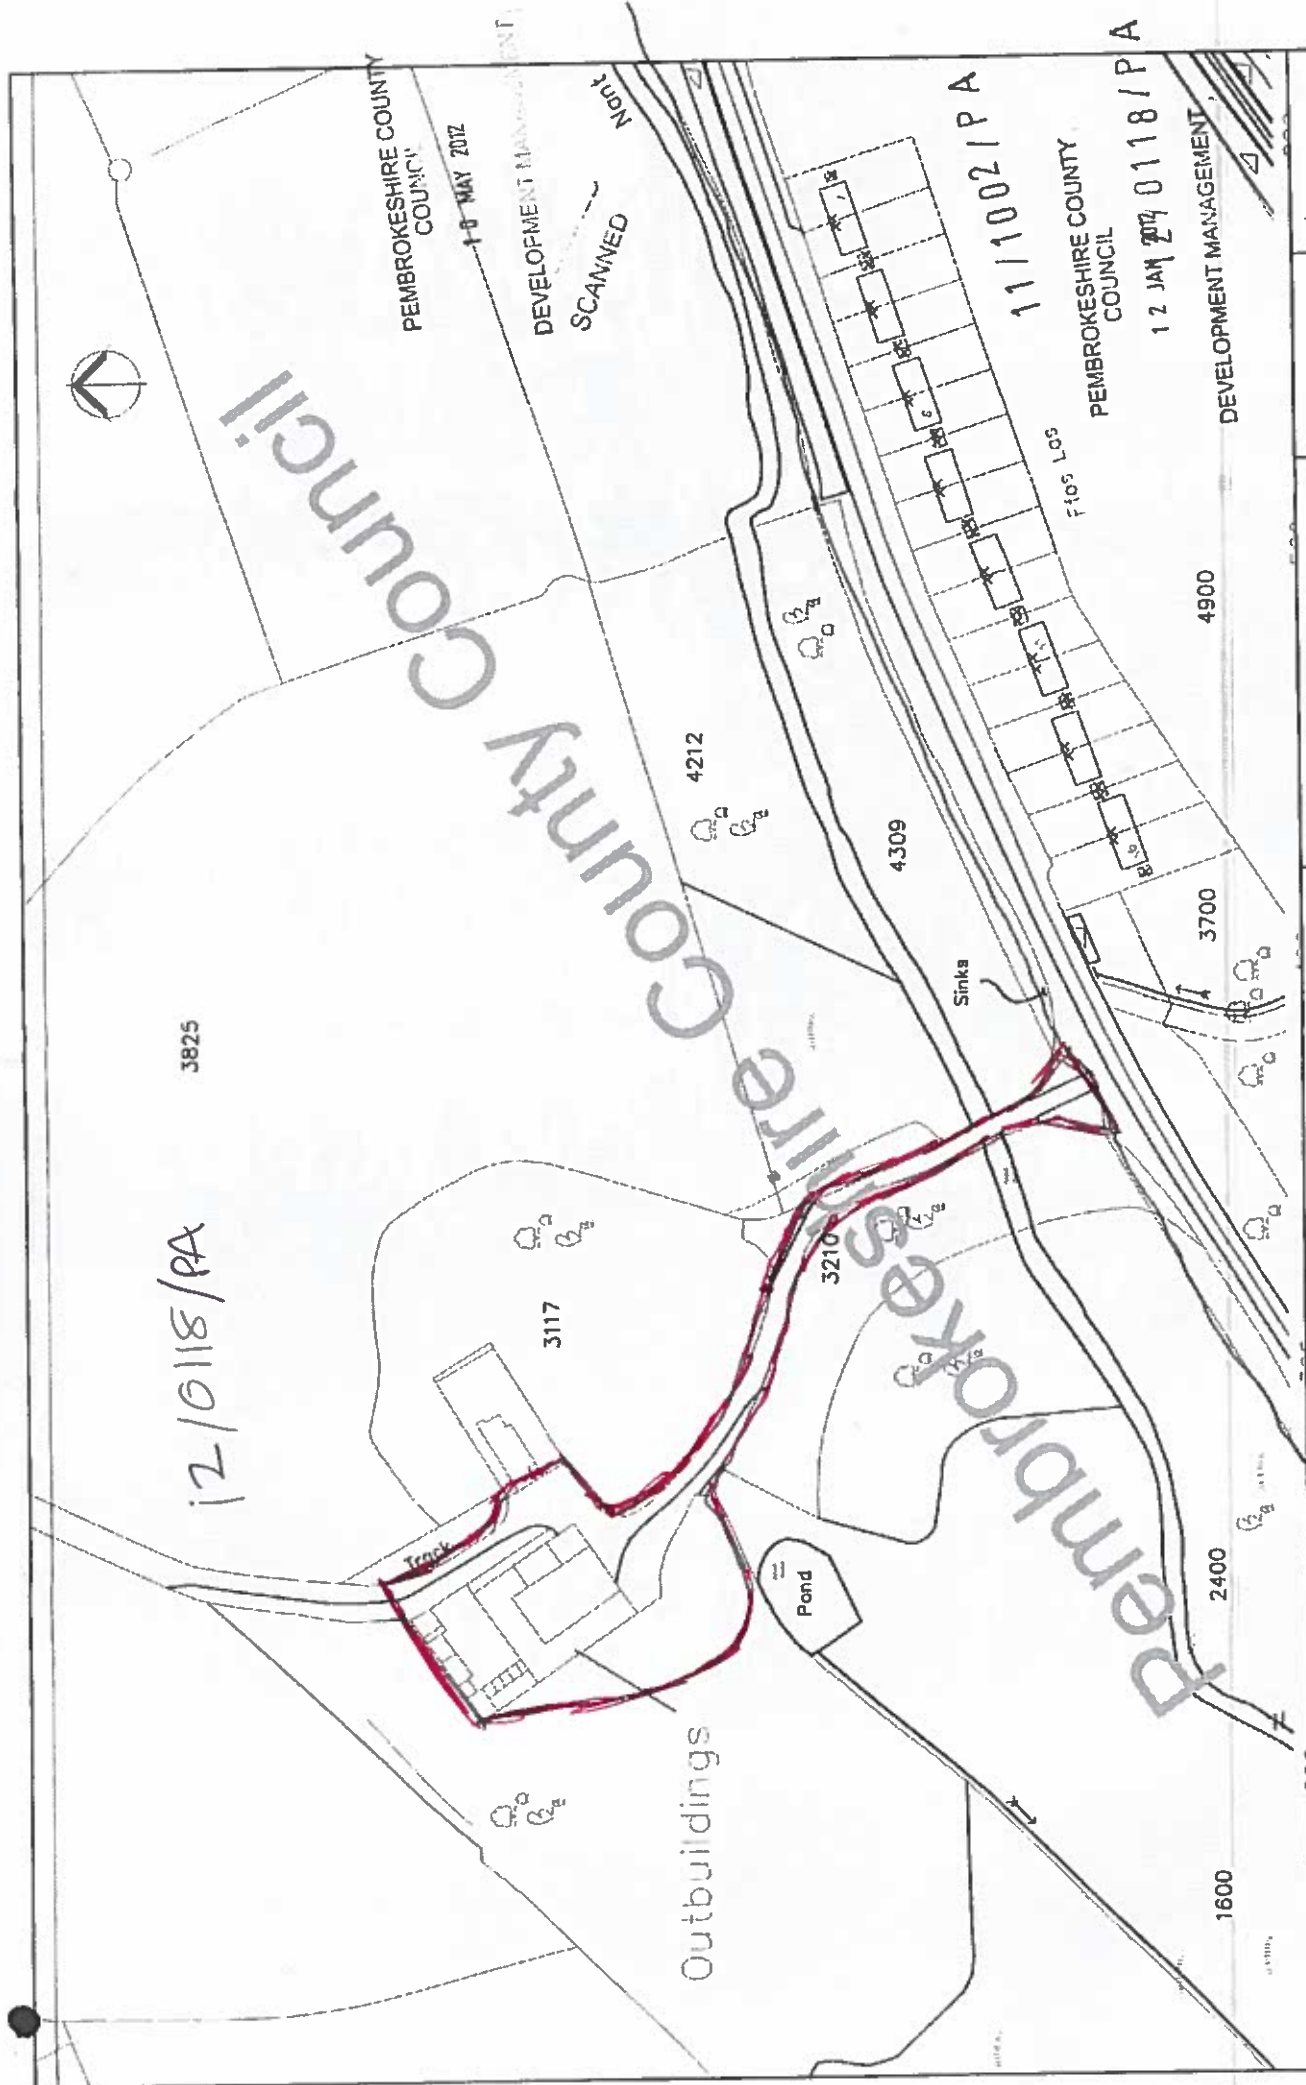

KEVIN SIGGINS, ARCHITECTURAL DESIGN SERVICES. 2 GARN INGLI, FISHGUARD. Tel: 01348 873748. Mobile: 07866 966 095. e-mail: kevinsiggins@hotmail.co.uk		drawing title. SITE LOCATION PLAN.	project. OUTBUILDINGS AT: 'LLANSTINAN HOME FARM', LETTERSTON, HAVERFORDWEST.	date. JULY 2010.	scale. 1:1250 dwg No. MM/01
--	--	---------------------------------------	---	---------------------	--------------------------------------