



One Small 5kW Wind Turbine

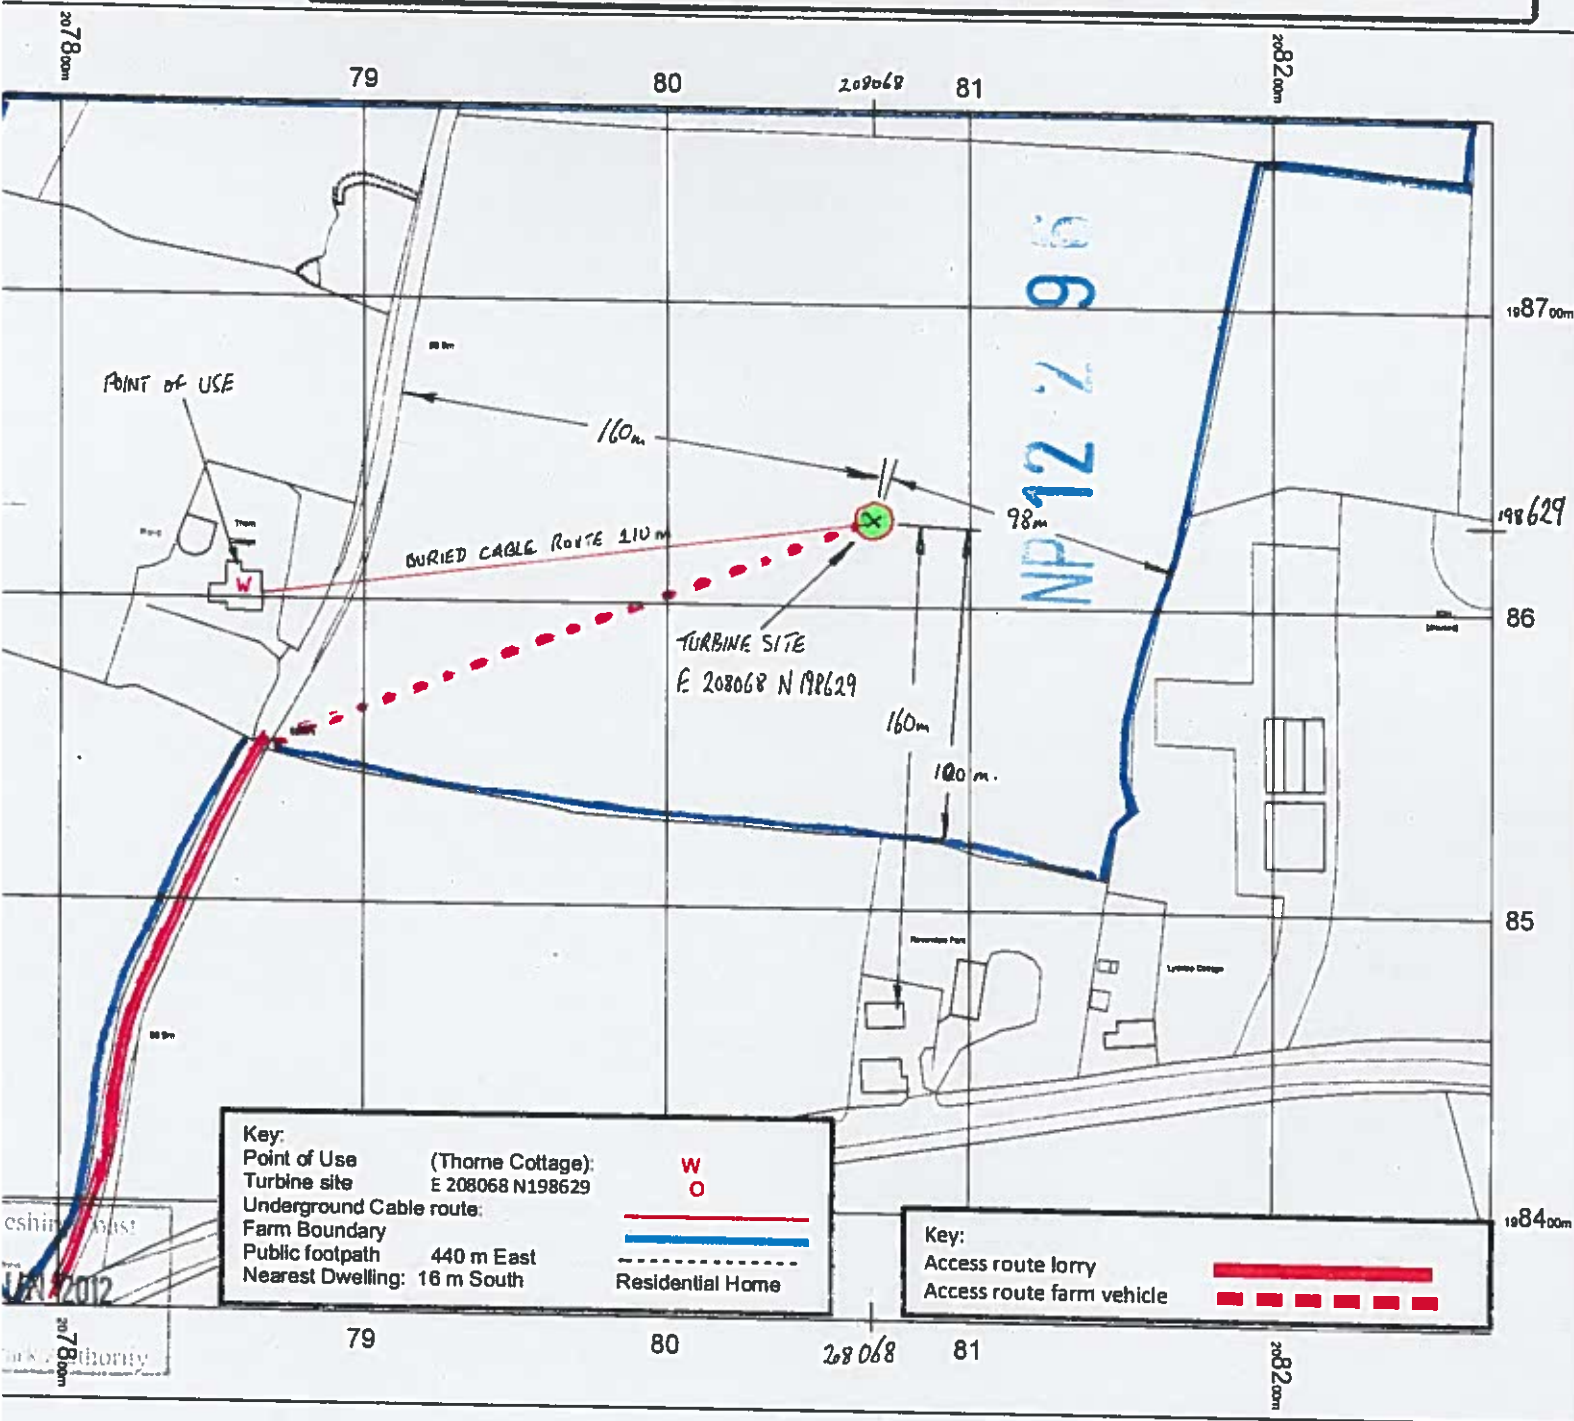

Key:
 Point of Use (Thorne Cottage): W
 Turbine site: E 208068 N 198629
 Underground Cable route:
 Farm Boundary
 Public footpath 440 m East
 Nearest Dwelling: 16 m South
 Residential Home

Key:
 Access route lorry
 Access route farm vehicle

NP/12/0296

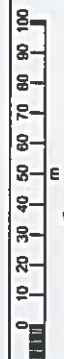

OS Mastermap
 28 May 2012, ID:
 BLJT-00153121
www.planningapplicationmaps.co.uk

1:2500
 scale
 print
 at
 A4,
 Centre:
 208022
 E,
 198564
 N

©Crown
 Copyright.
 Licence
 no.
 100019980

