


Residential development of land off Jesse Road and Station Road, Narberth, SA67 7DU

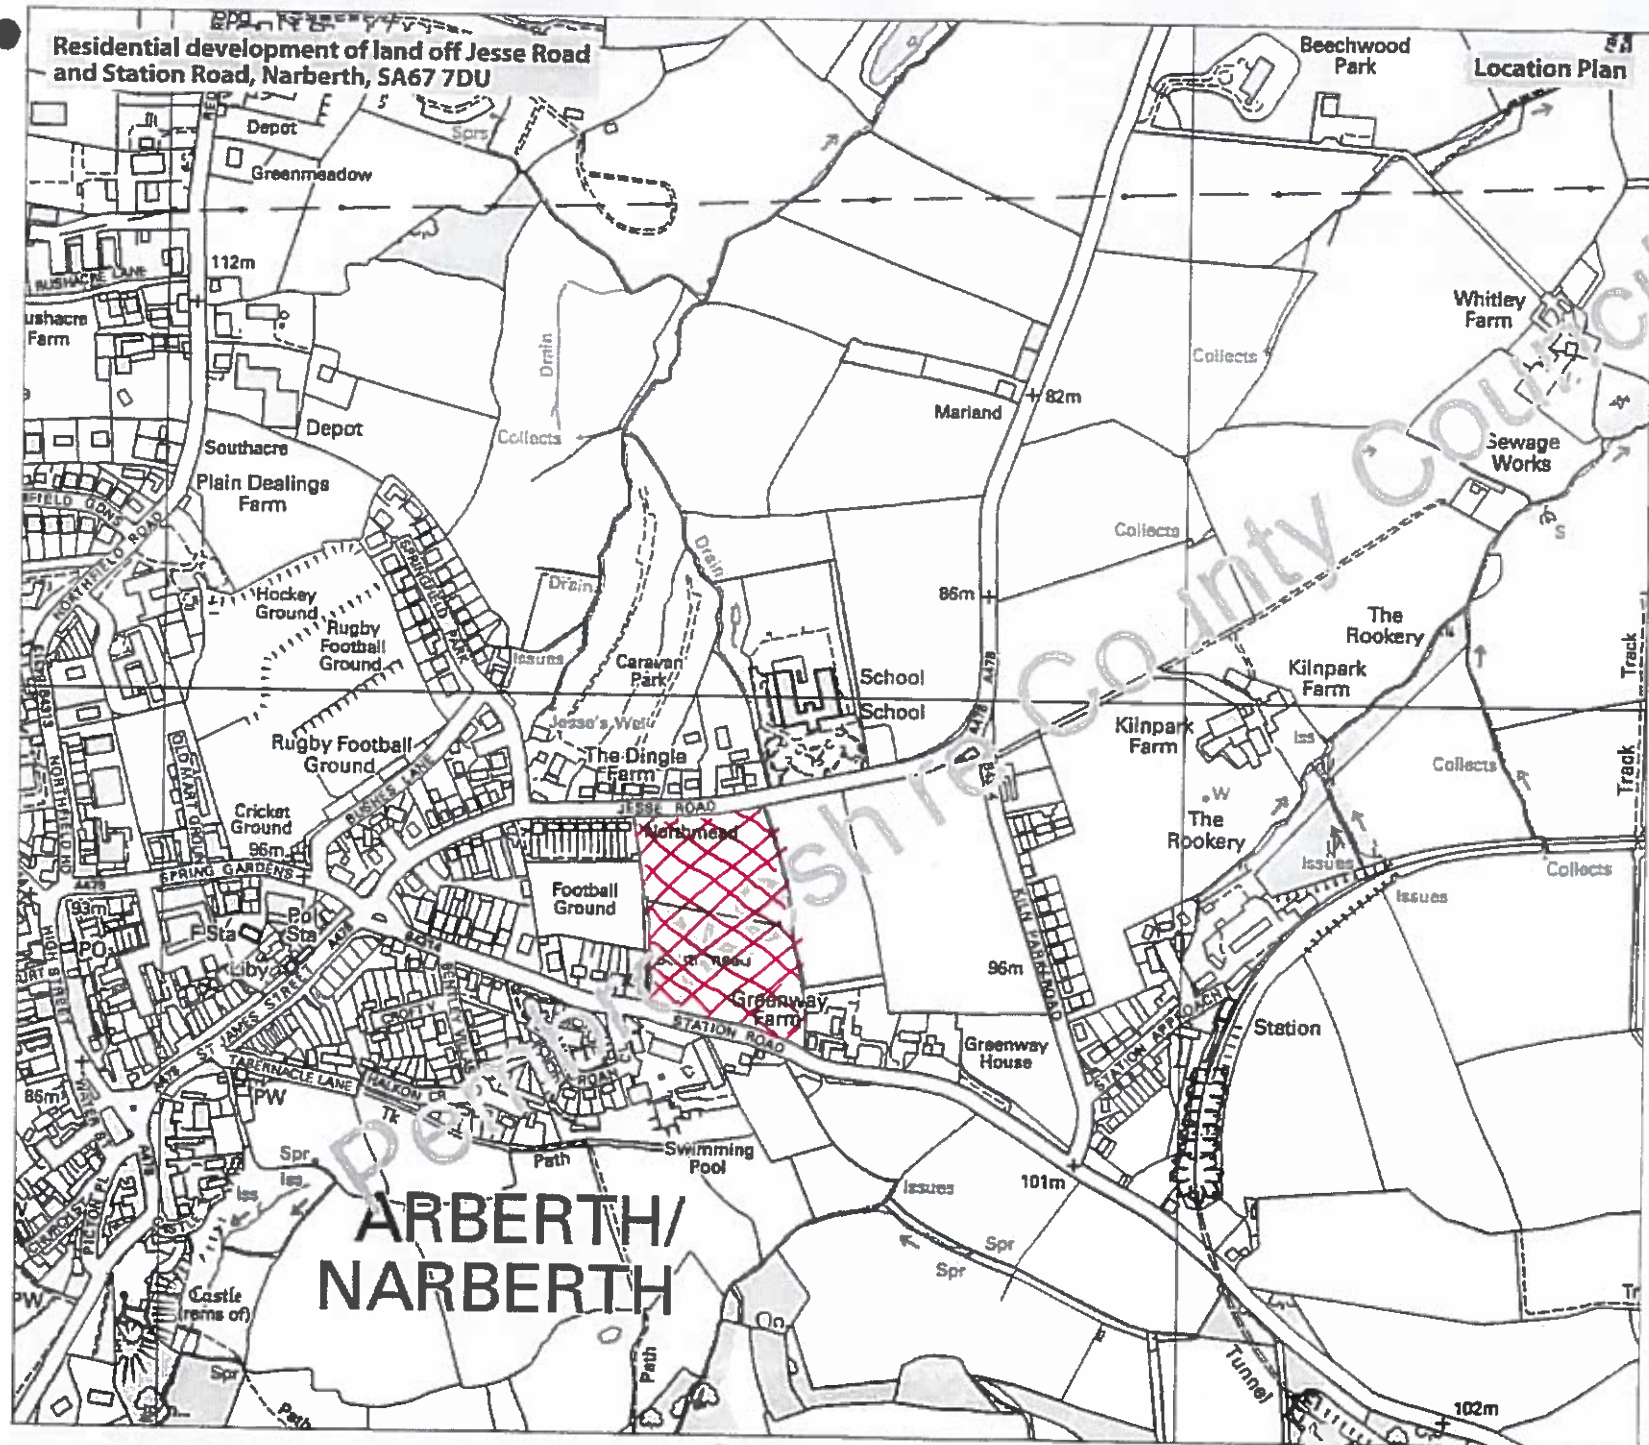

Location Plan

- Legend**
- Site Boundary
 - Land Ownership Boundary

12/0316/PA

REV AND NOTES DATE

DRAWING STATUS
PLANNING
PROJECT
 Residential development of land off Jesse Road and Station Road, Narberth, SA67 7DU
CLIENT
 Greenway Holdings (Narberth) Ltd
TITLE
 Location Plan
DATE
 Mar 2012
SCALE
 1:5,000@A3
DRAWN
 SMC
CHECKED
 RP
DRAW NO
 M11.108.001
REVISION

PleydellSmithyman

THIS DRAWING MAY NOT BE USED WITHOUT CONSENT OF:
 PLEYDELL SMITHYMAN LIMITED
 20A THE WHARFAGE IRONBRIDGE
 SHROPSHIRE TF8 7NH
 T 01952 413211 F 01952 453323
 E psl@pleydellsmithyman.co.uk
 www.pleydellsmithyman.co.uk

**NARBERTH/
 NARBERTH**

12/0316/PA