


# ATION PLAN

Norchard Farm Manorbier, Tenby SA70 8LD One Small 5kW Wind Turbine

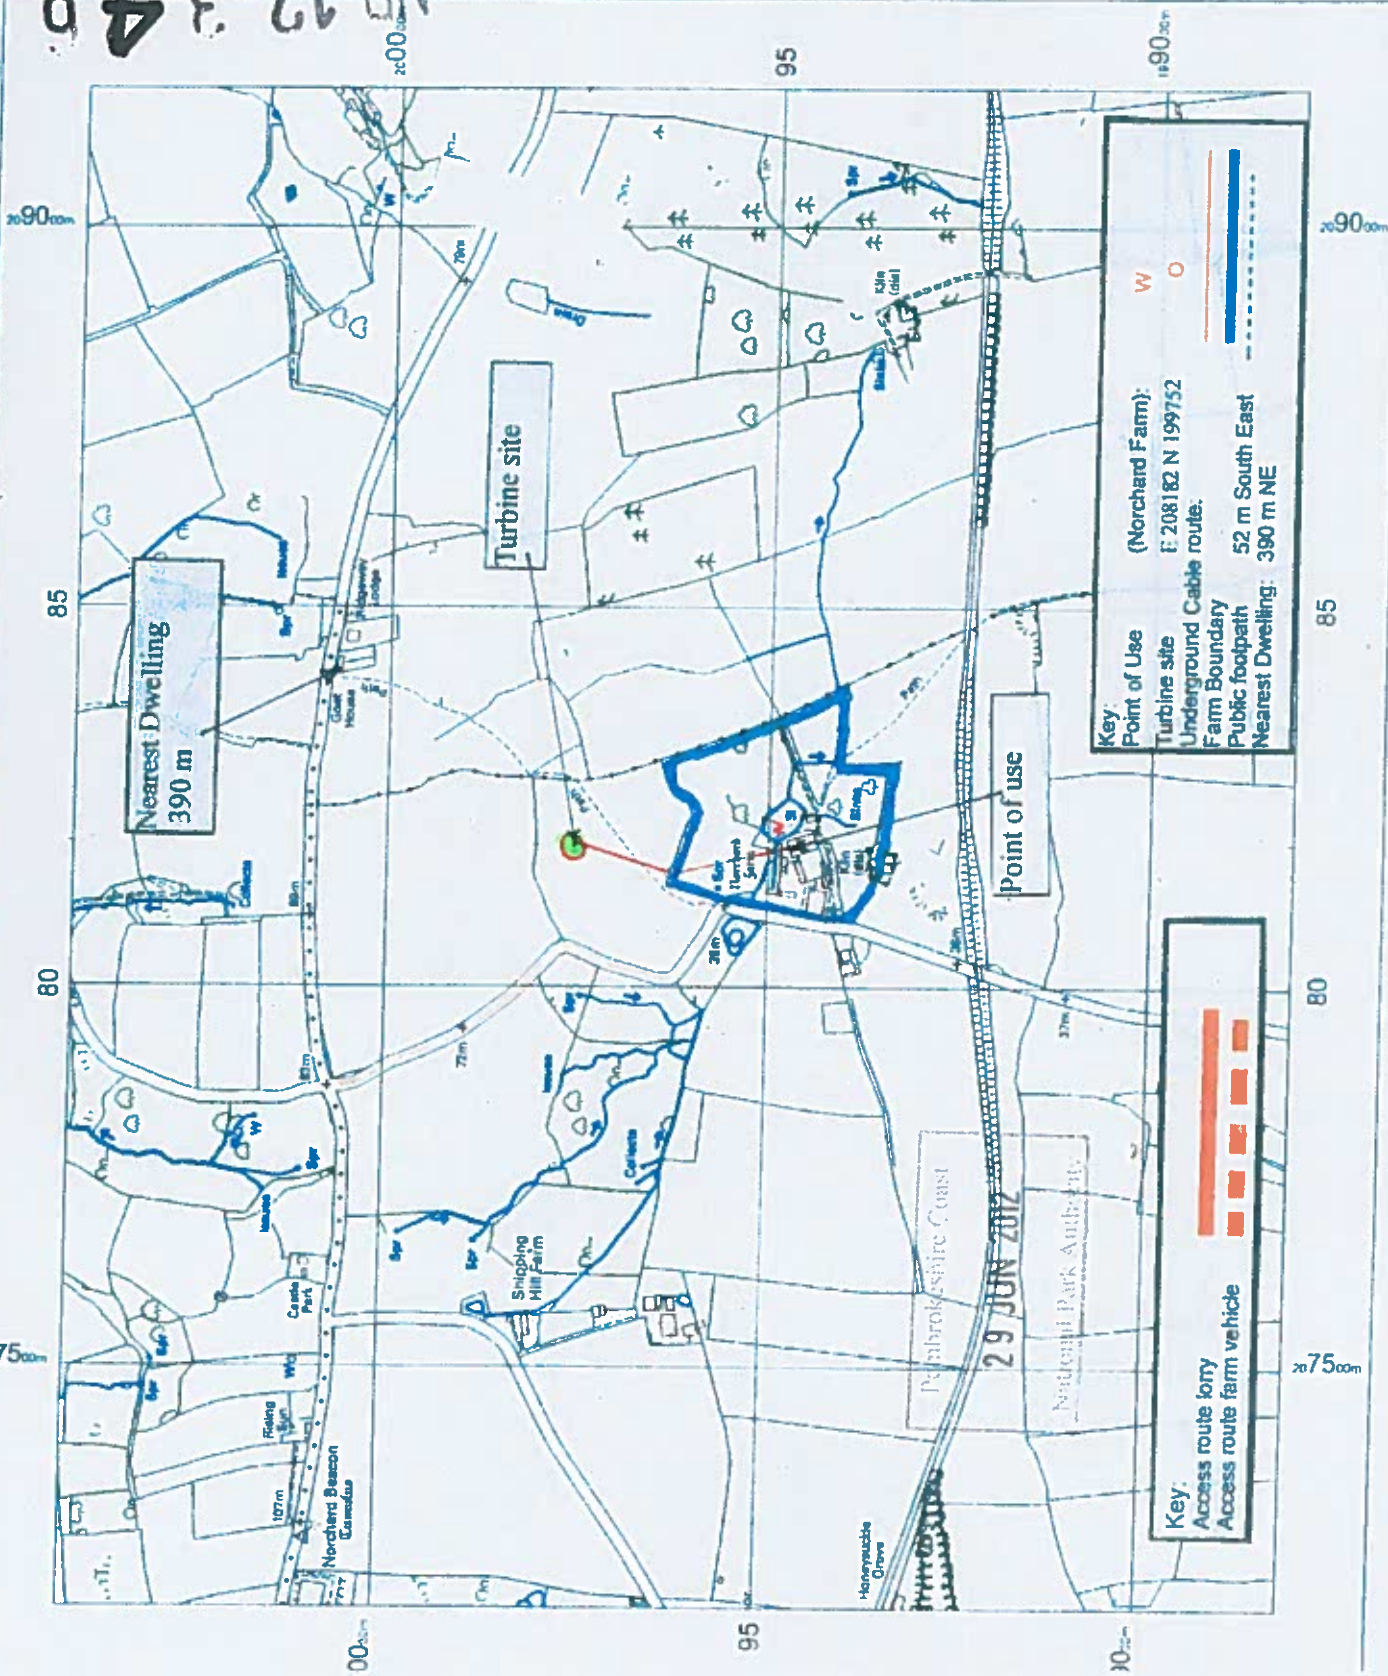

NP 12 3 40

OS 1:10,000 Mapping  
21 June 2012, ID:  
BLJ-T-00158448  
www.planningapplications.co.uk

1:10000  
scale  
print  
at  
A4  
Centre  
208183  
E  
199614  
N

© Crown  
Copyright  
Licence  
no  
100019980



NP112/0346

