
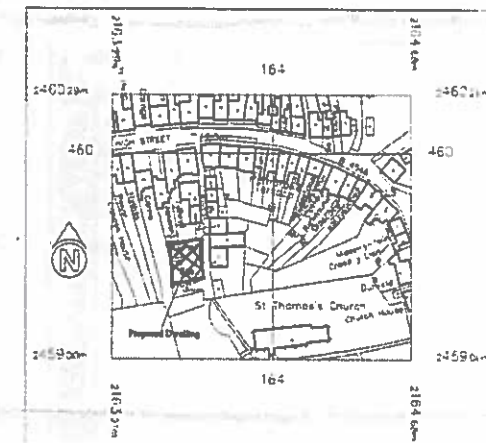
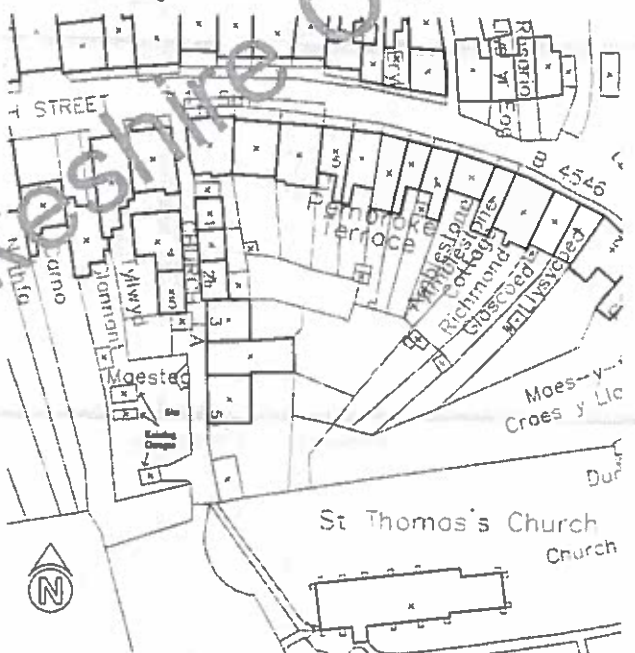
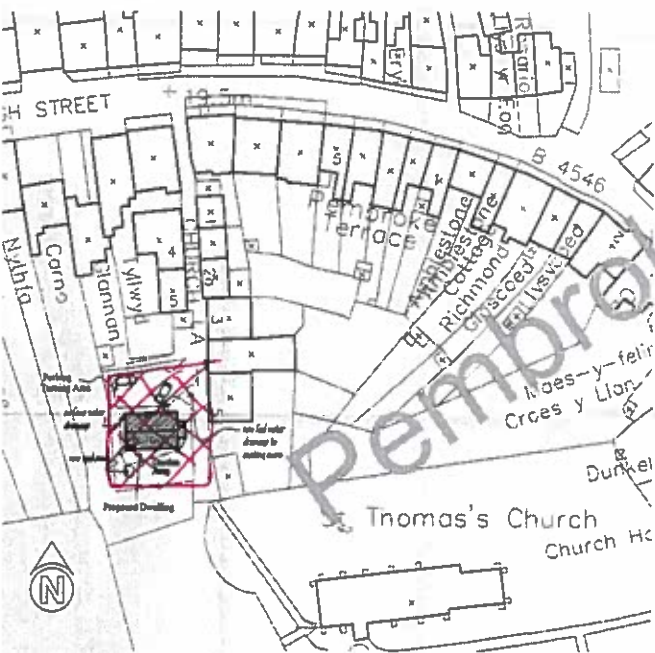


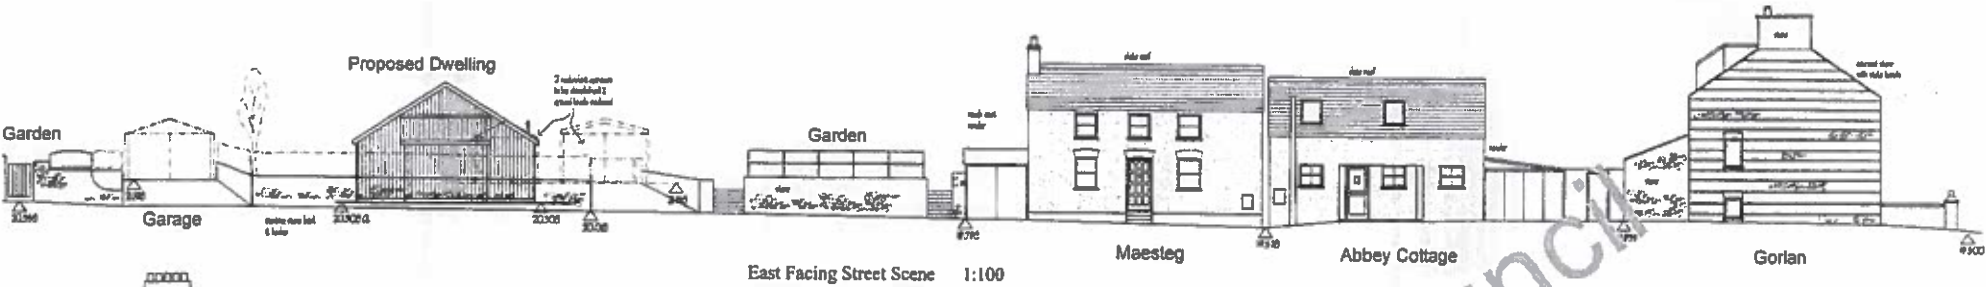

Location Plan 1:1250

Do Not Scale From this drawing, only use written dimensions. All dimensions should be checked on site before work is put in hand. All setting out is the contractors responsibility. Bell Designs are to be immediately notified of any suspected omissions or discrepancies.

Block, Location Plans & Street Scene
Plot at Church Lane
High Street
St. Dogmaels
Pembrokeshire
Drawing No. BD1563/2 rev C
Scale - 1:100, 1:500, 1:1250

Bell Designs, 34 St. Mary Street, Cardigan, Ceredigion, SA43 1DH
Tel: 01239 621616 Fax: 01239 621618 e-mail: colact@belldesigns.org

12/0365/PA