


OS Mastermap
 24 July 2012, ID: BW1-00185817
 maps.blackwell.co.uk
 1:2500 scale print at A4, Centre: 186250 E, 220424 N
 ©Crown Copyright. Licence no. 100041040

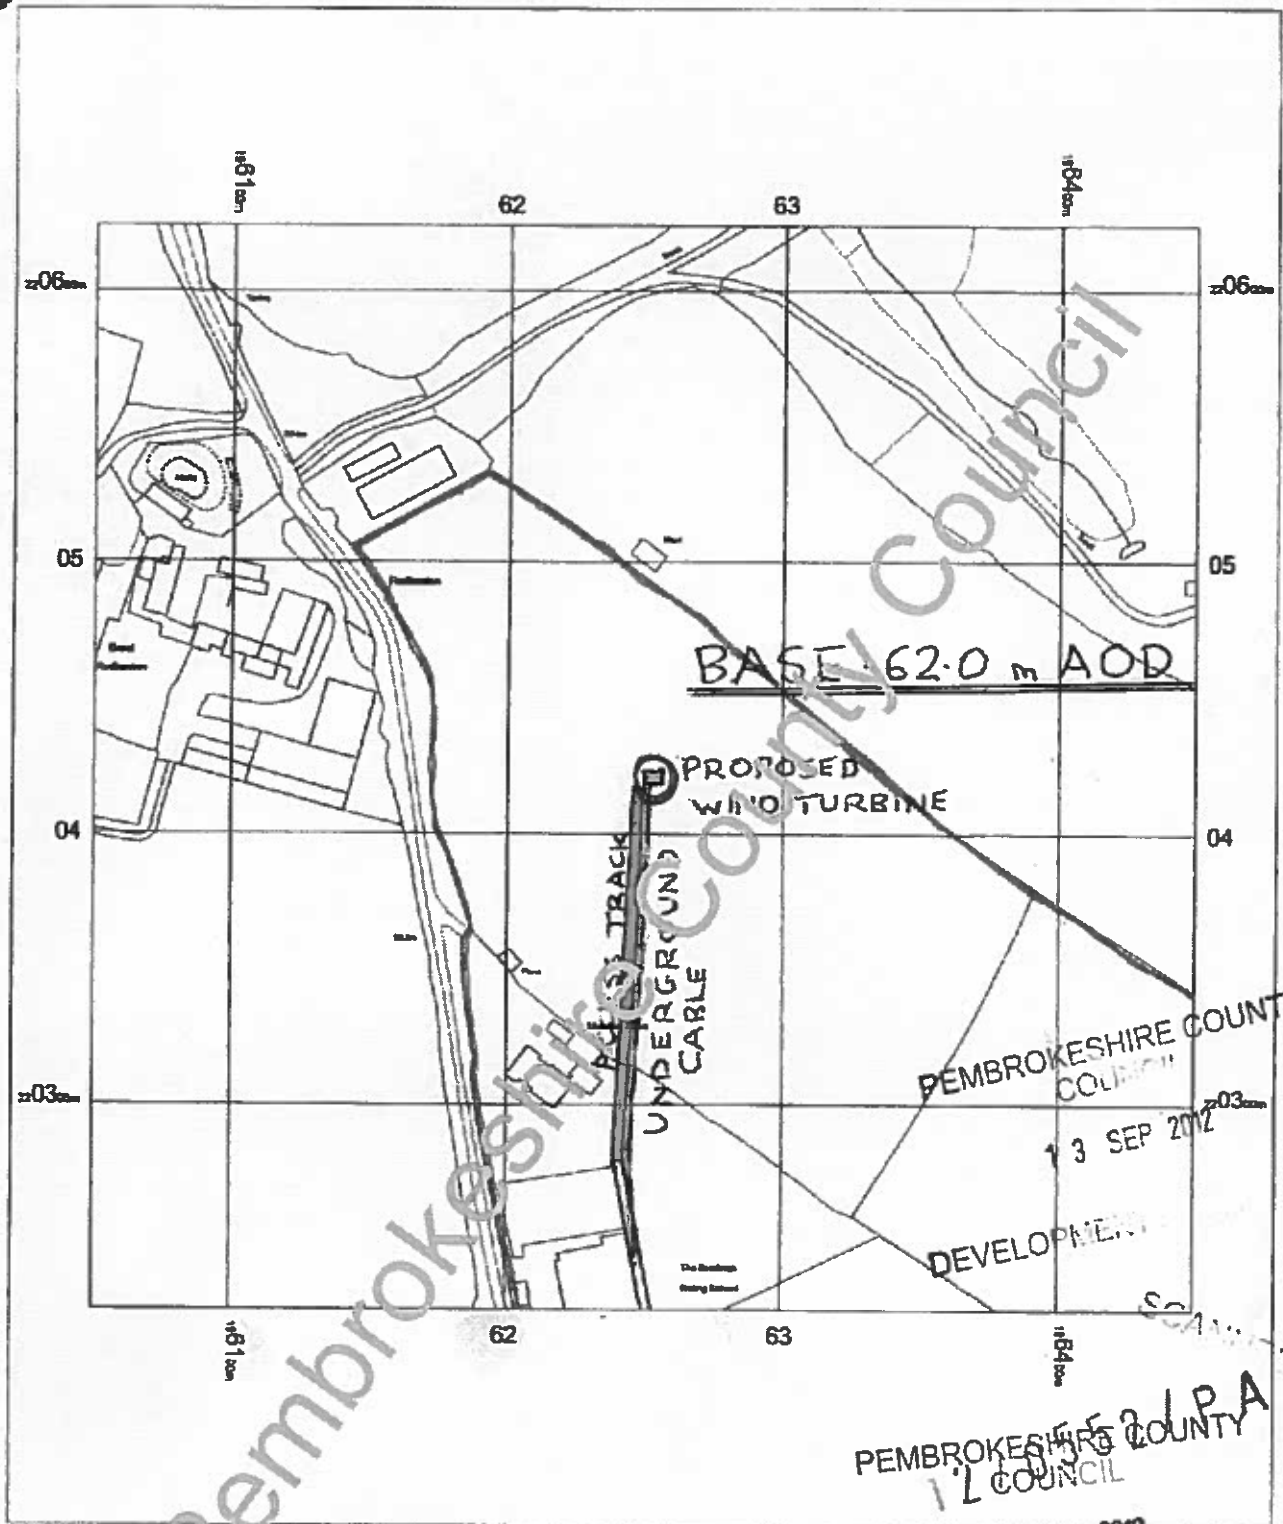

12/0400/PA
 DEVELOPMENT MANAGEMENT



BLACKWELL'S
 www.blackwellmapping.co.uk
 TEL: 0113 245 2823
 comments@maps.blackwell.co.uk

12/0400/PA + 12/0522/PA