


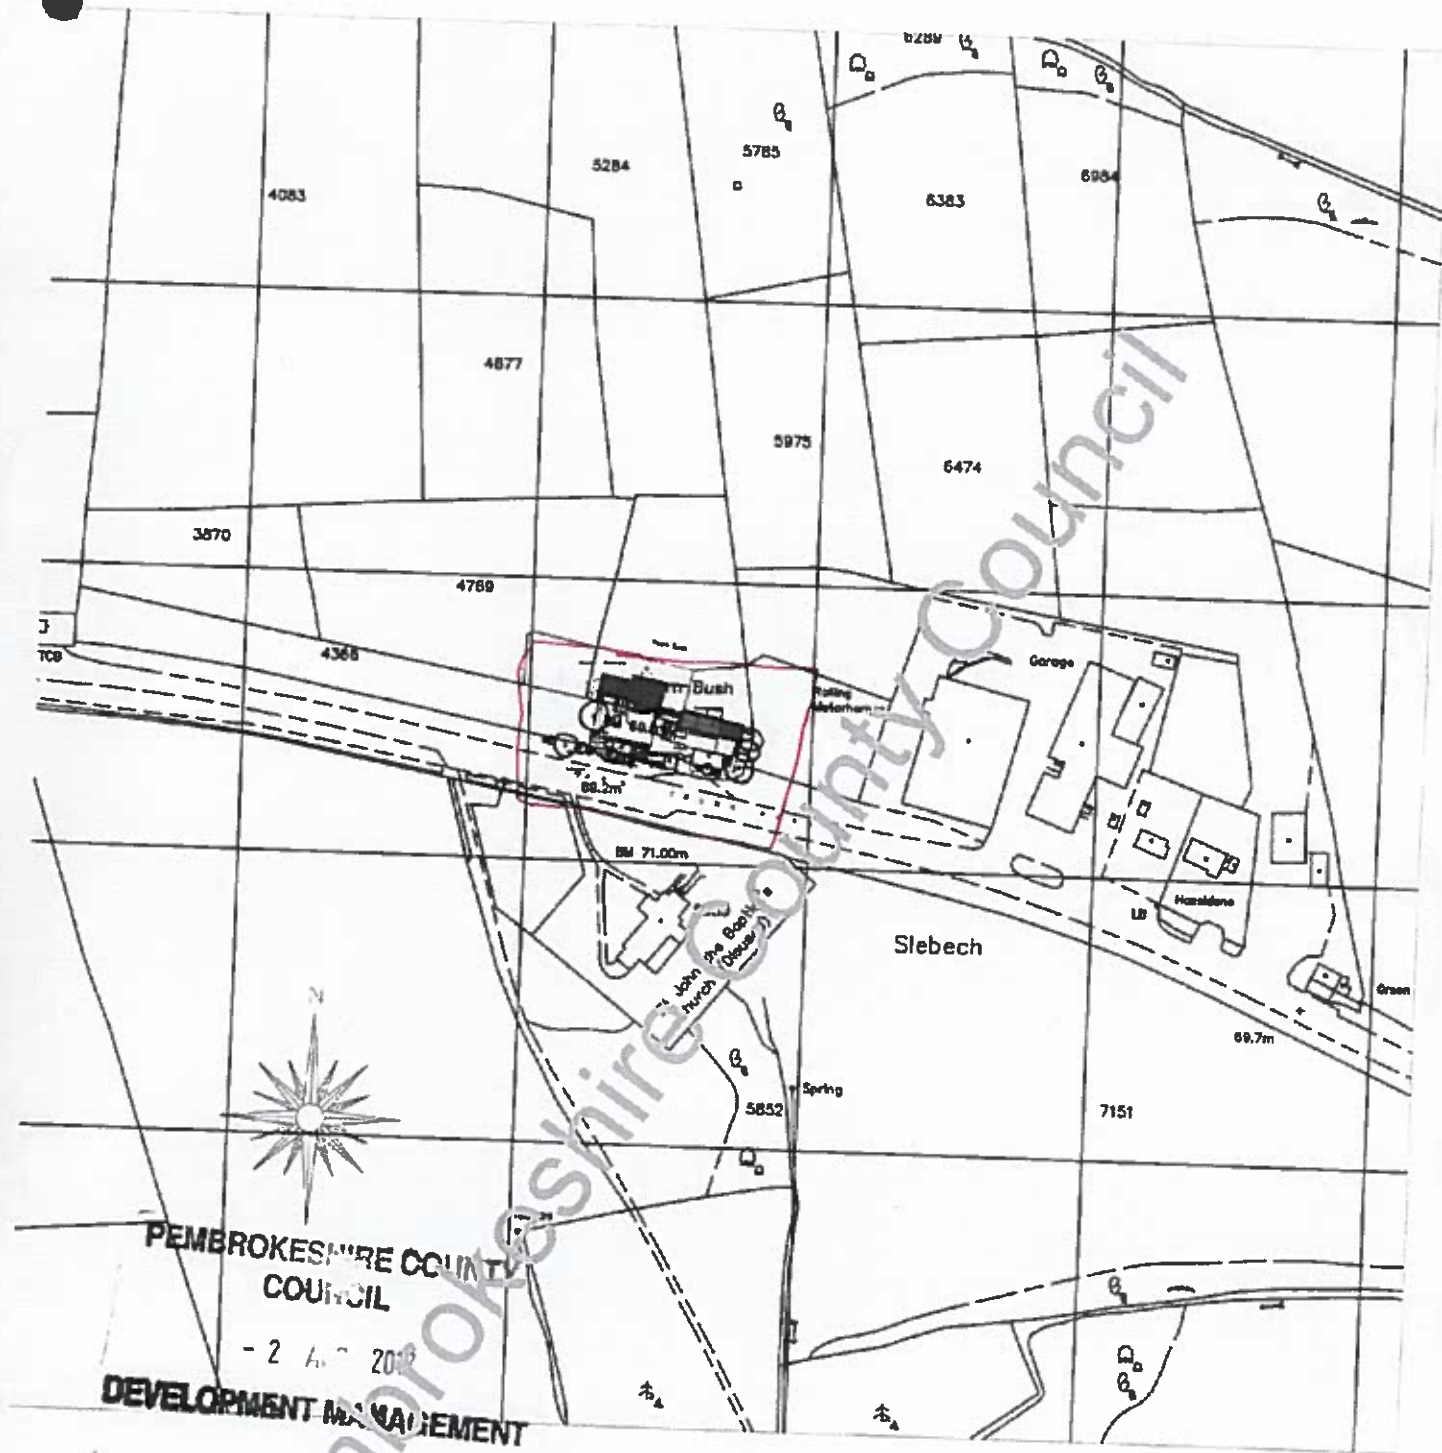

PEMBROKESHIRE COUNTY
 COUNCIL
 - 2 JUL 2012
 DEVELOPMENT MANAGEMENT

12/0402/PA

Project

Thornbush farm, Slebech, Haverfordwest, Pembrokeshire.

12/0365/PA

Drawing No.	Rev.	Scale	Date.	Drawn by.
Location Plan		1:2500	05.12	SLH

willis and hole limited
 architects, project management consultants

Bank House High Street, Haverfordwest, Pembrokeshire, SA61 1JH