




Location Plan - Scale 1:2500



Y Cwm, Hayston Bridge
Johnston, Haverfordwest
Pembrokeshire SA62 3HU
01437 891 817
07515 851 704
pusper10@aol.com
planningpembrokeshire.co.uk

Area of holding = 1099 sq m
(0.1099 ha)

Proposed foul drainage to septic
tank and field drainage system

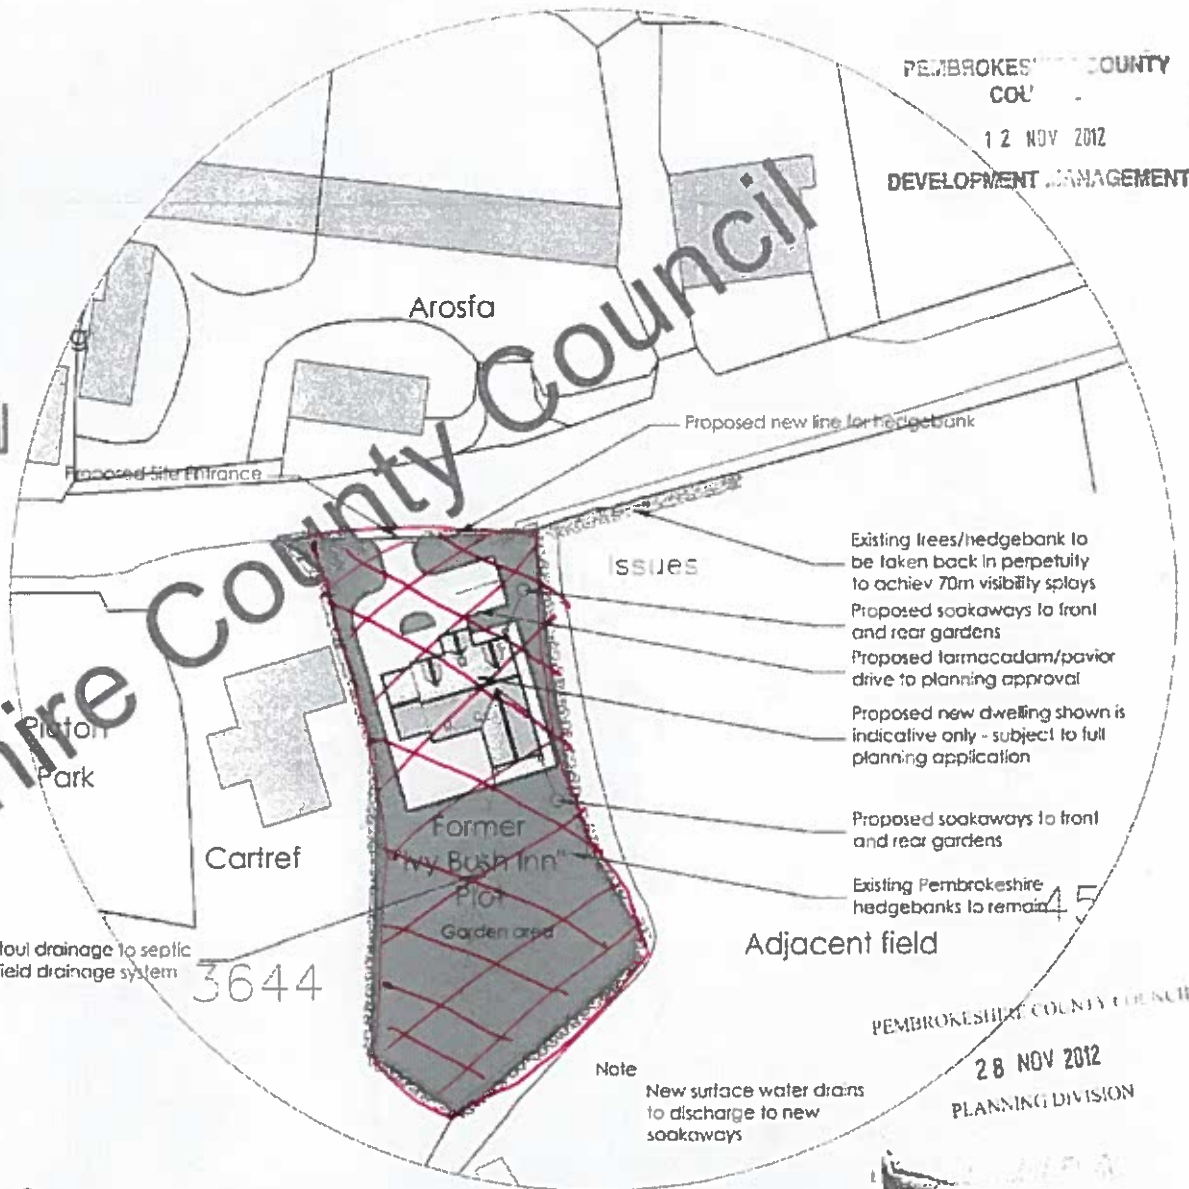

Block Plan - Scale 1:500

PEMBROKESHIRE COUNTY
COUNCIL
12 NOV 2012
DEVELOPMENT MANAGEMENT

PEMBROKESHIRE COUNTY COUNCIL
28 NOV 2012
PLANNING DIVISION

12/0752/PA

Renewal of 09/0467/PA
for a Dwelling at The Old Ivy Bush Inn Plot, New Moat,
Haverfordwest, Pembrokeshire SA63 4RQ

Designed by	Checked by	File name AVH - 72	Date 30.10.2012	Scale As Shown	Client Mr Ken Rees	Dwg No. 03b
Drawing Title Proposed Location and Block Plans						