


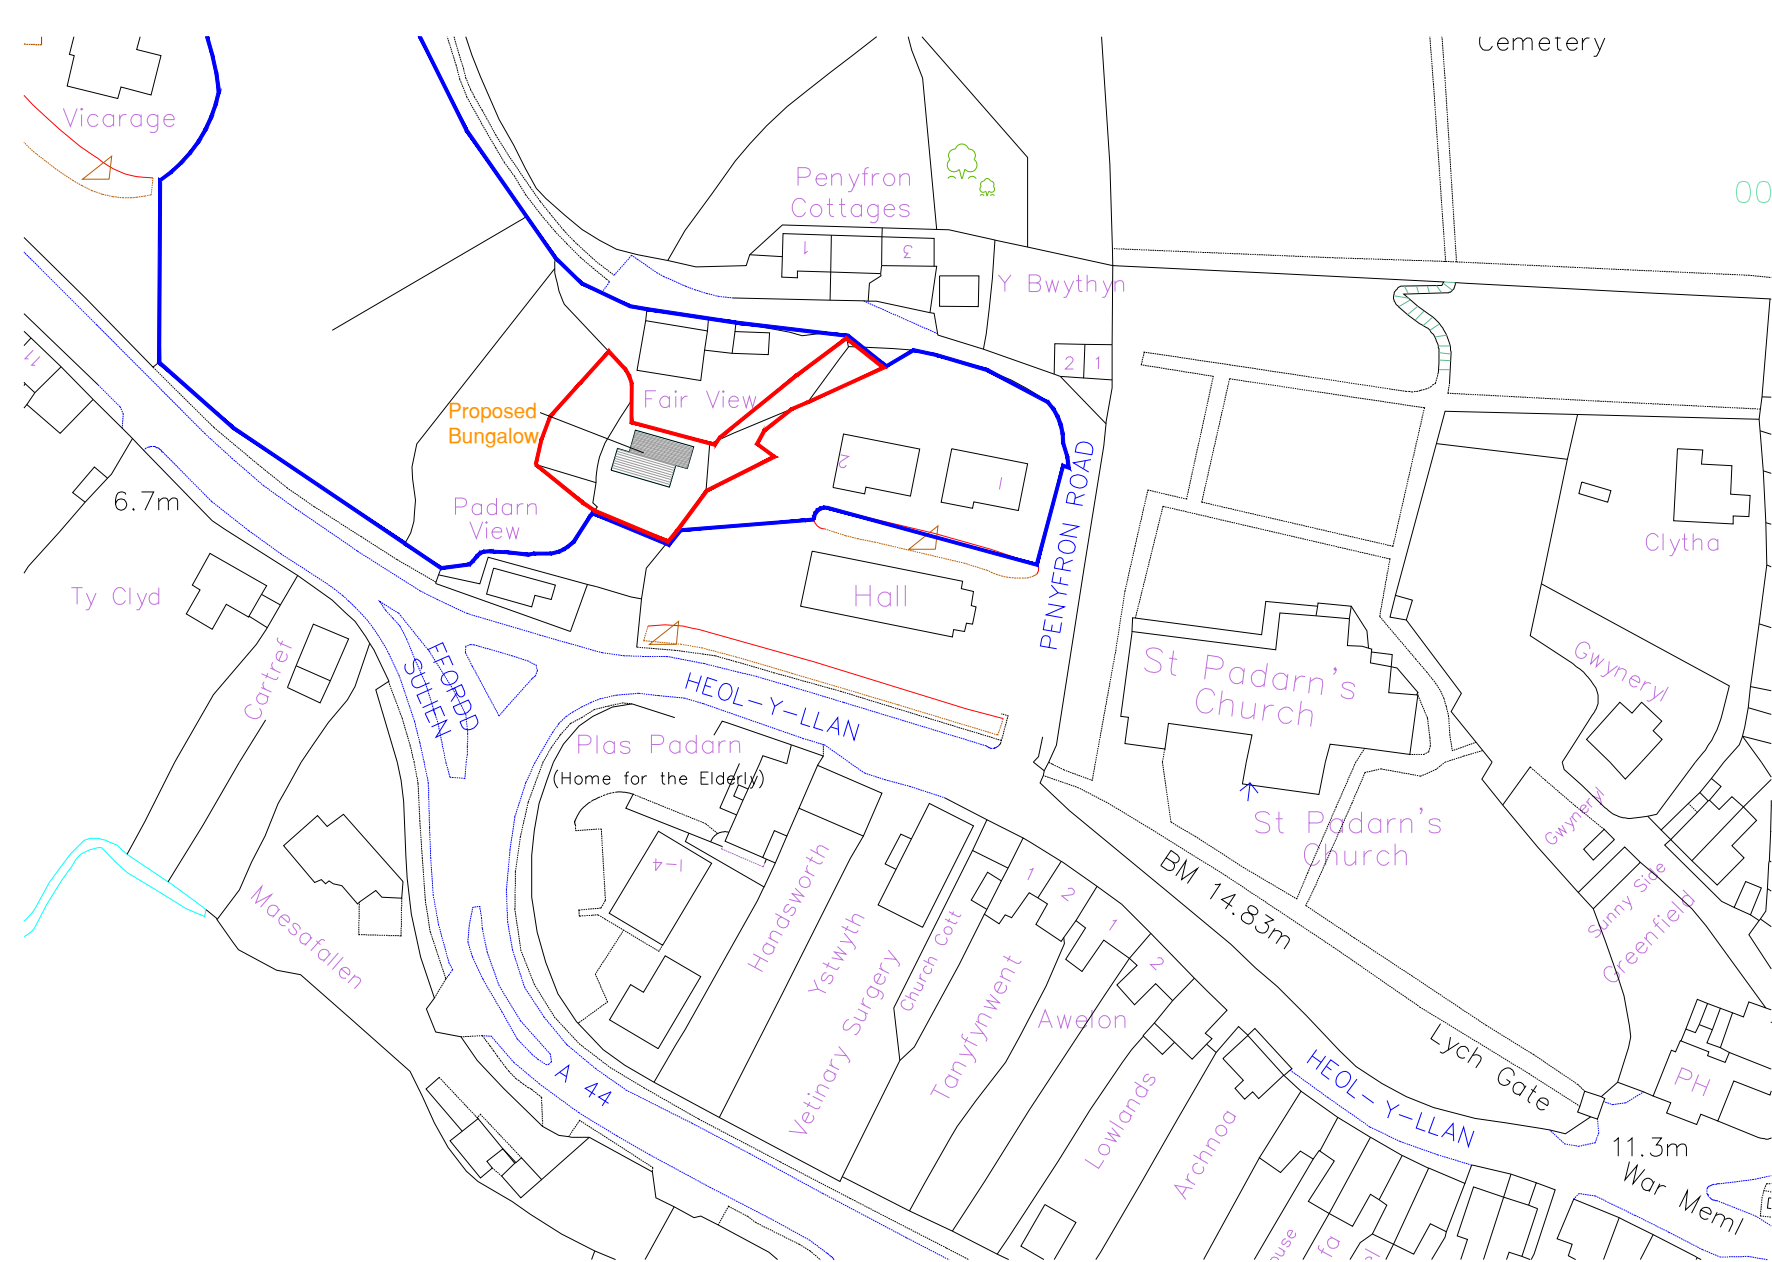

OS Location Plan

Mathew Tench Architects RIBA Bsc

Llety Bach, Pantycrug, Ceredigion, SY23 4EF

tel: 01970 880406 mobile: 07866 481086

swydd

**Proposed Bungalow on
Penyfron Lane, Llanbadarn Fawr
SY23 3QU for Mr T Johnson**

teitl title

OS Location Plan

sheet size	graddfa	scale	math	type
------------	---------	-------	------	------

A4	1:1250	OS Plan		
-----------	---------------	----------------	--	--

gan	by	dyddiad	date	rhif	dwg no.
-----	----	---------	------	------	---------

MWT	26/08/2017	1305.OS			
------------	-------------------	----------------	--	--	--