

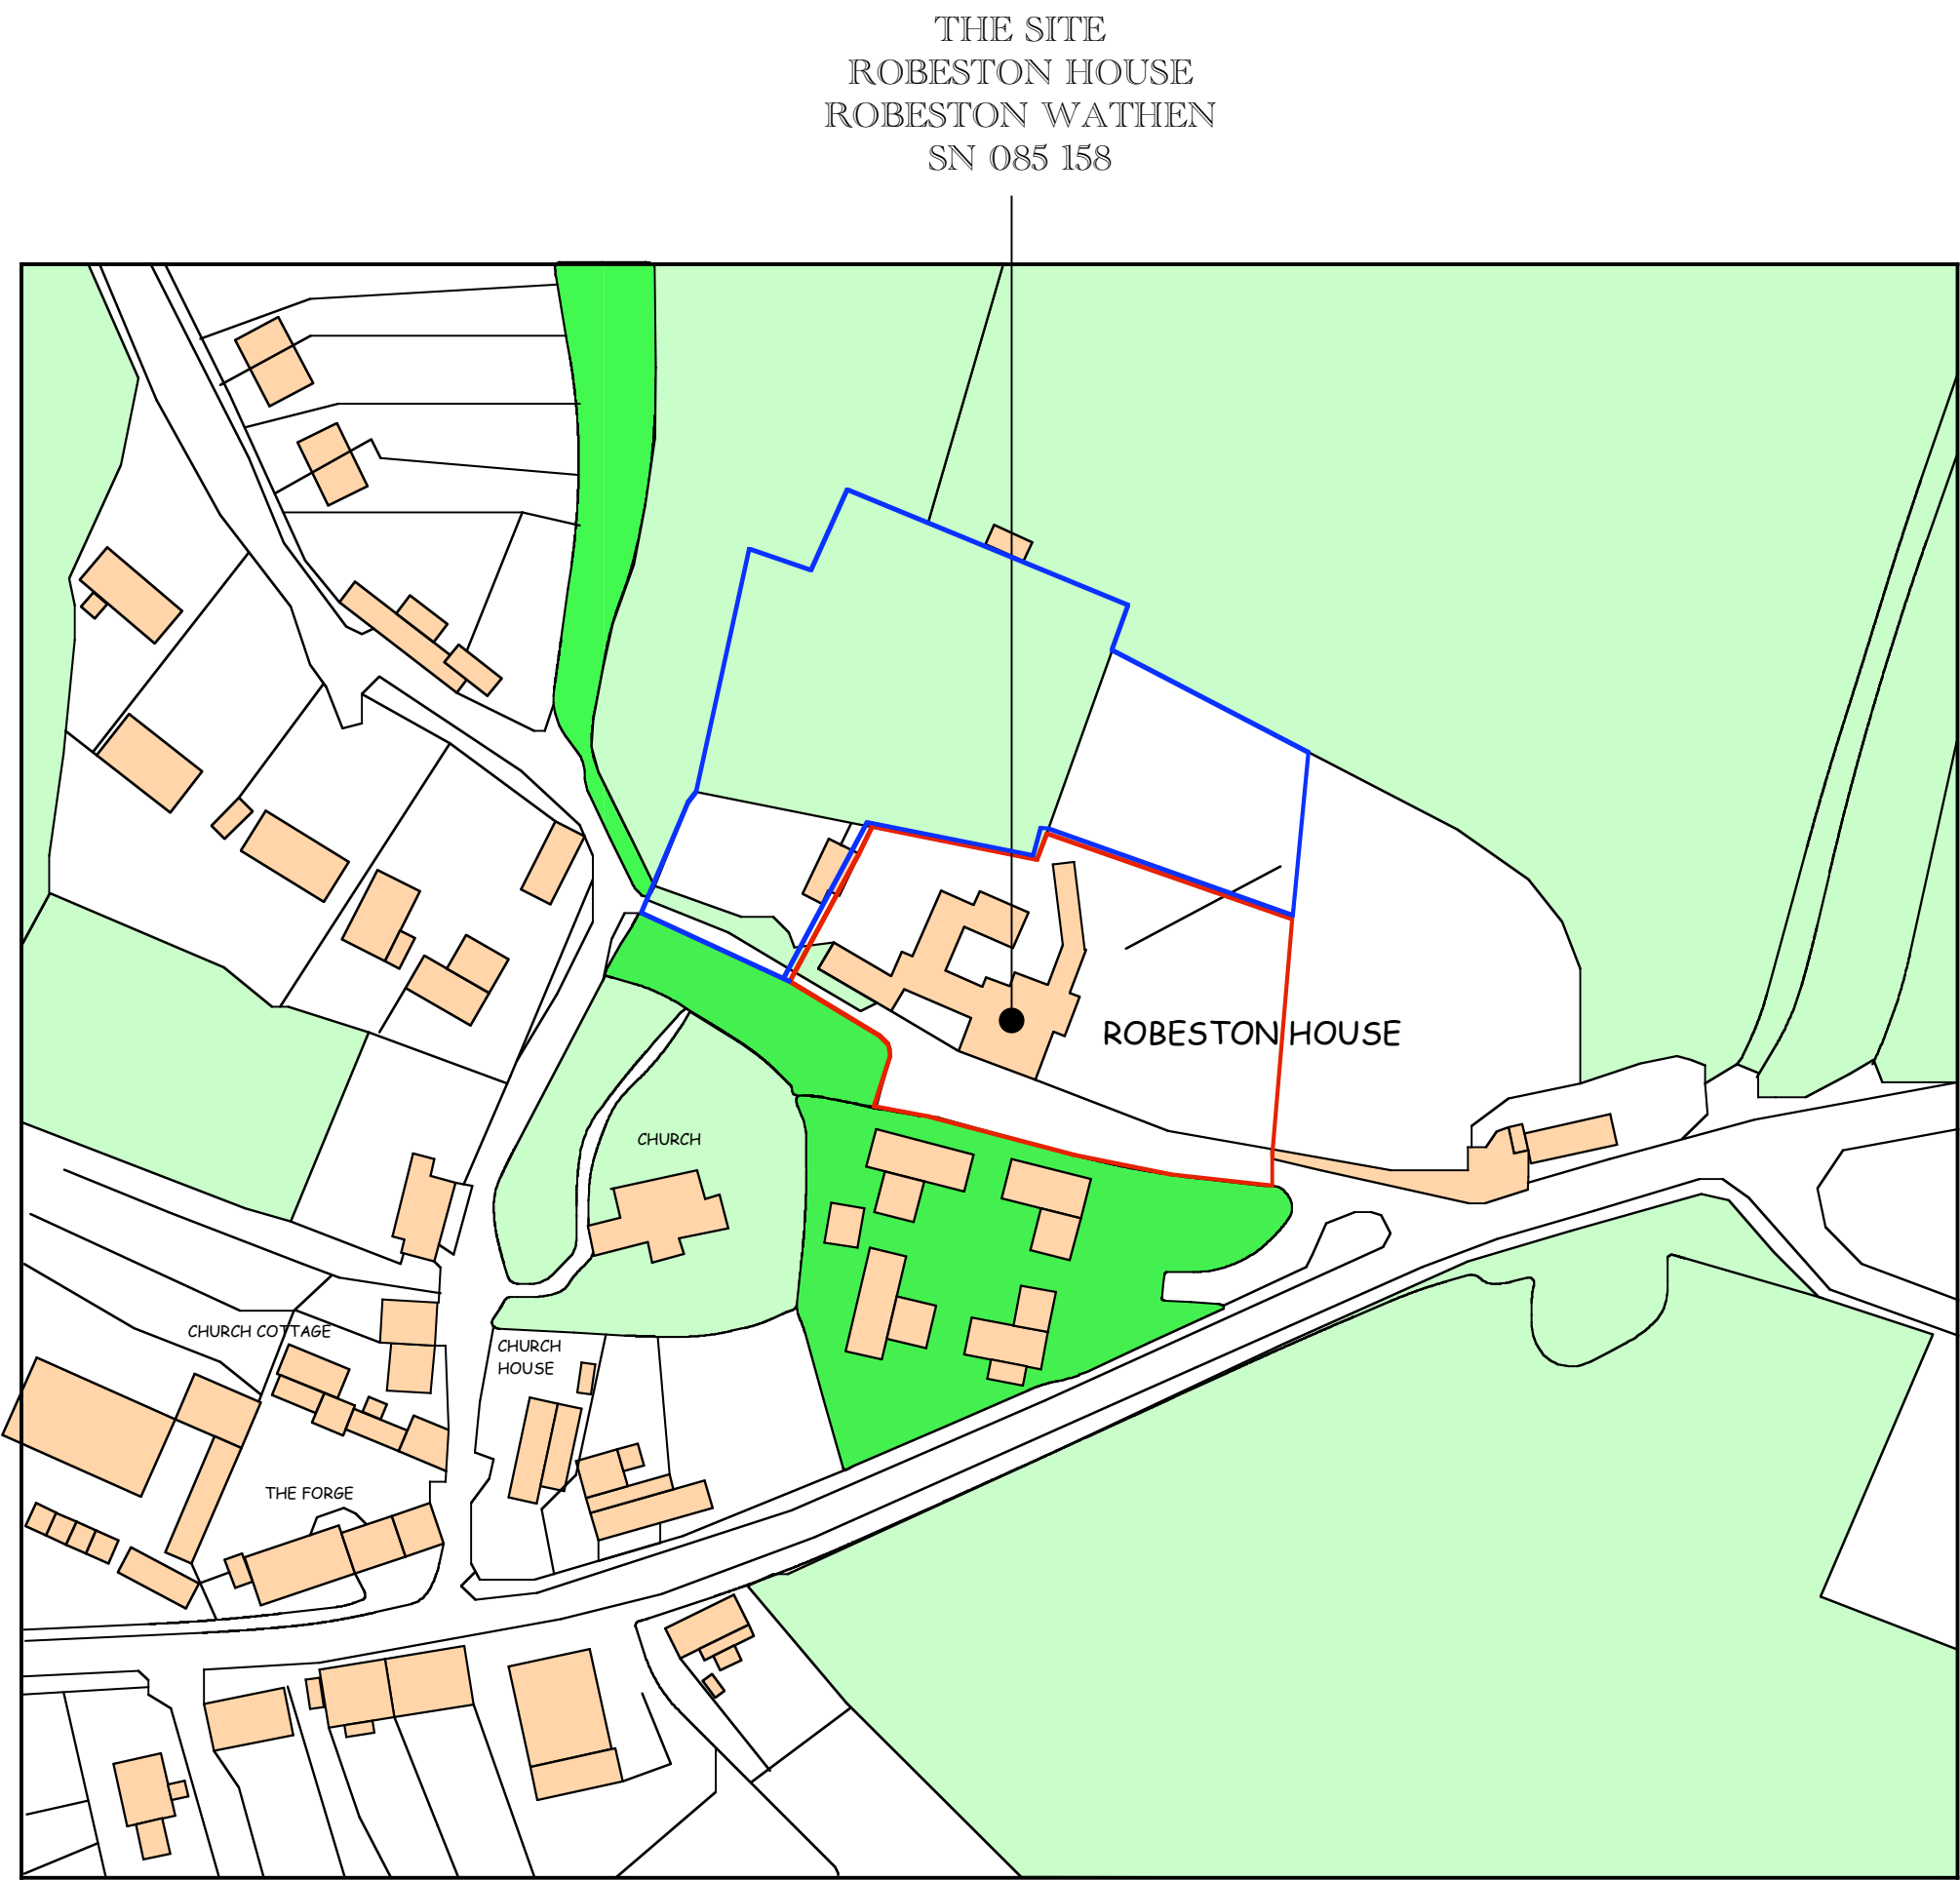



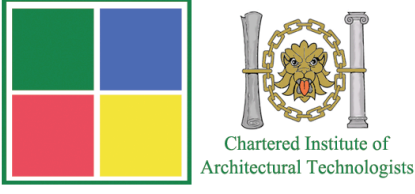
NOTES  
1. THIS DRAWING IS THE COPYRIGHT OF THE CONSULTANTS AND MUST NOT BE REPRODUCED OR USED WITHOUT THEIR PERMISSION AND IS TO BE READ IN CONJUNCTION WITH ALL SPECIFICATIONS AND RELEVANT DRAWINGS ISSUED BY THE CONSULTANTS OR OTHER SPECIALISTS.  
2. IN CASE OF DISCREPANCY CONSULT BEFORE WORK PROCEEDS.  
3. THIS DRAWING IS TO SCALE UNLESS STATED OTHERWISE. DO NOT SCALE FOR CONSTRUCTION PURPOSES, USE FIGURED DIMENSIONS ONLY.

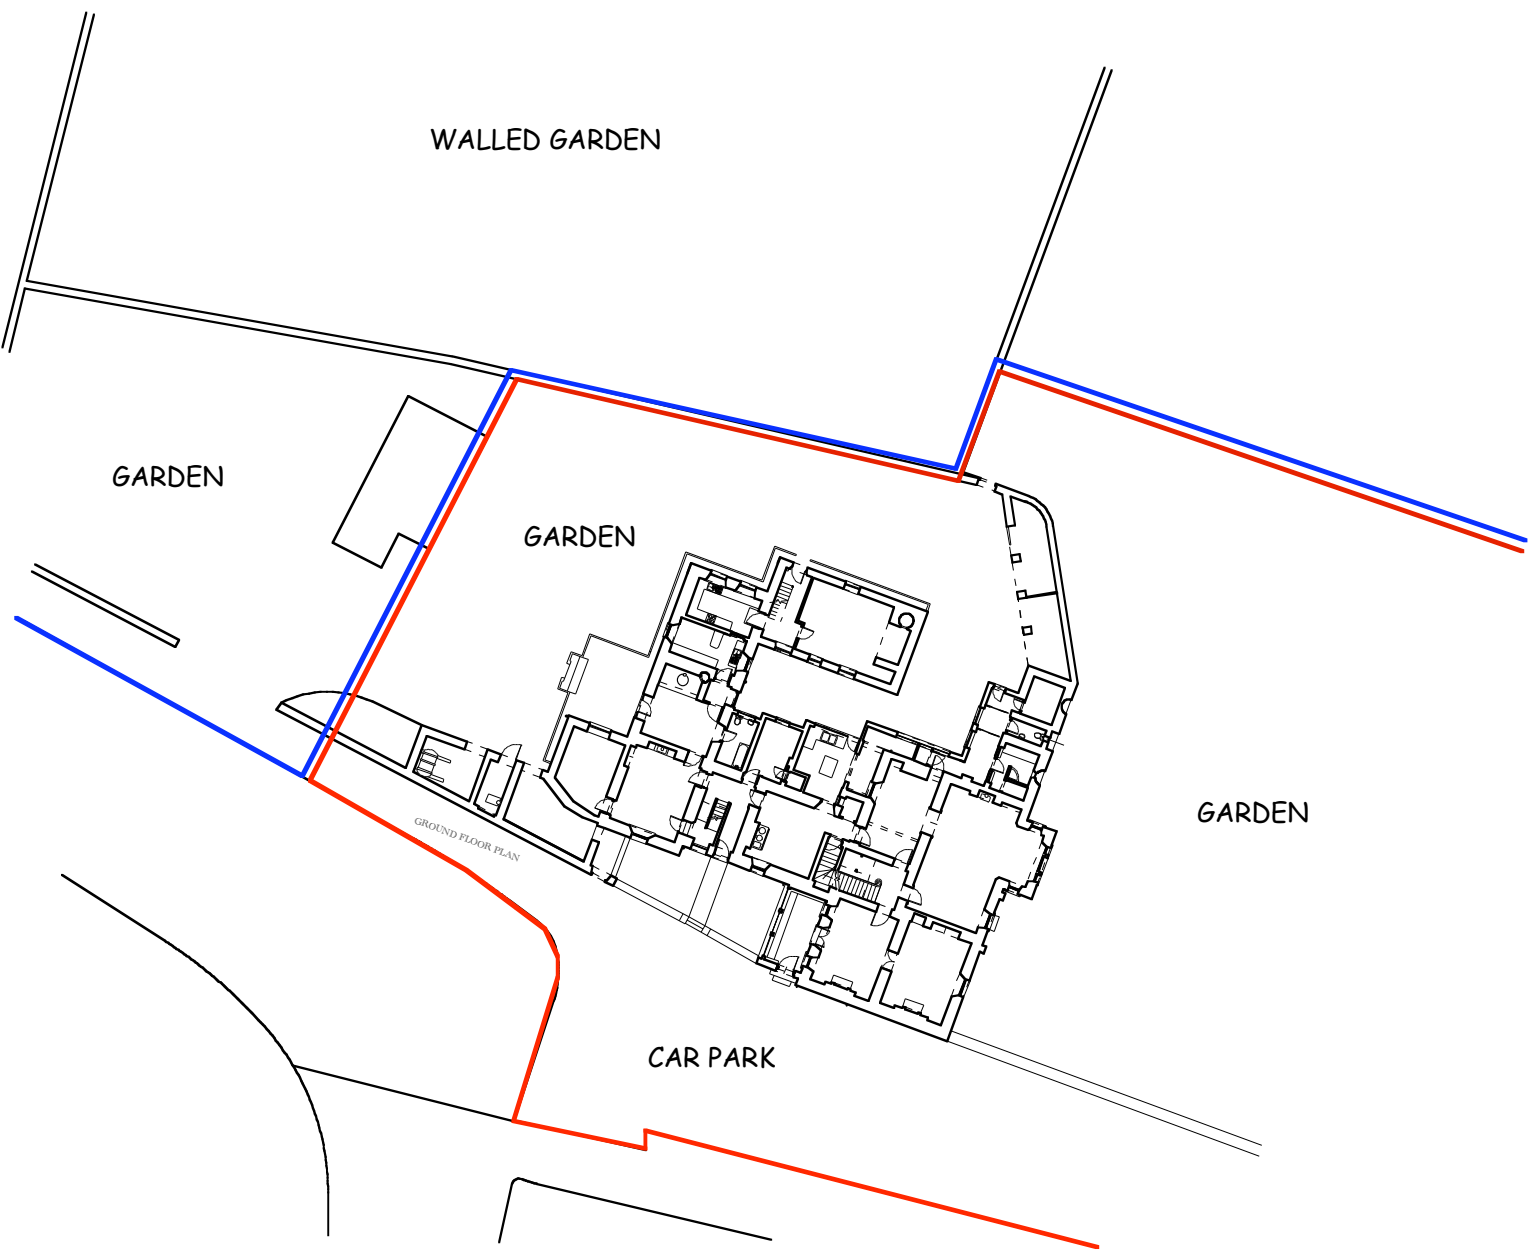

LOCATION PLAN SCALE 1:1250  
ORDNANCE SURVEY © CROWN COPYRIGHT 2015  
ALL RIGHTS RESERVED LICENCE 100050765

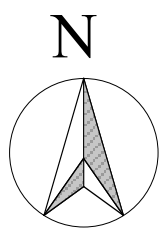

BLOCK PLAN SCALE 1:500  
ORDNANCE SURVEY © CROWN COPYRIGHT 20125  
ALL RIGHTS RESERVED LICENCE 100050765

IN CONJUNCTION WITH			
 PENSAERNAIETH-ARCHITECTURE CADWRAETH-CONSERVATION  FULLERTON HOUSE KING STREET LAUGHARNE CARMARTHENSHIRE SA33 4RY  TEL. 07785 712079 E-MAIL: studio@sarnaudesign.co.uk		PROJECT  PROPOSED REMODELLING ROBESTON HOUSE ROBESTON WATHEN PEMBROKESHIRE	
		TITLE  LOCATION AND BLOCK PLAN	
CLIENT MR & MRS DAVIES			
SCALE 1:1250 @ A1	DATE MAY 2015	DRG NO. 829/01	