


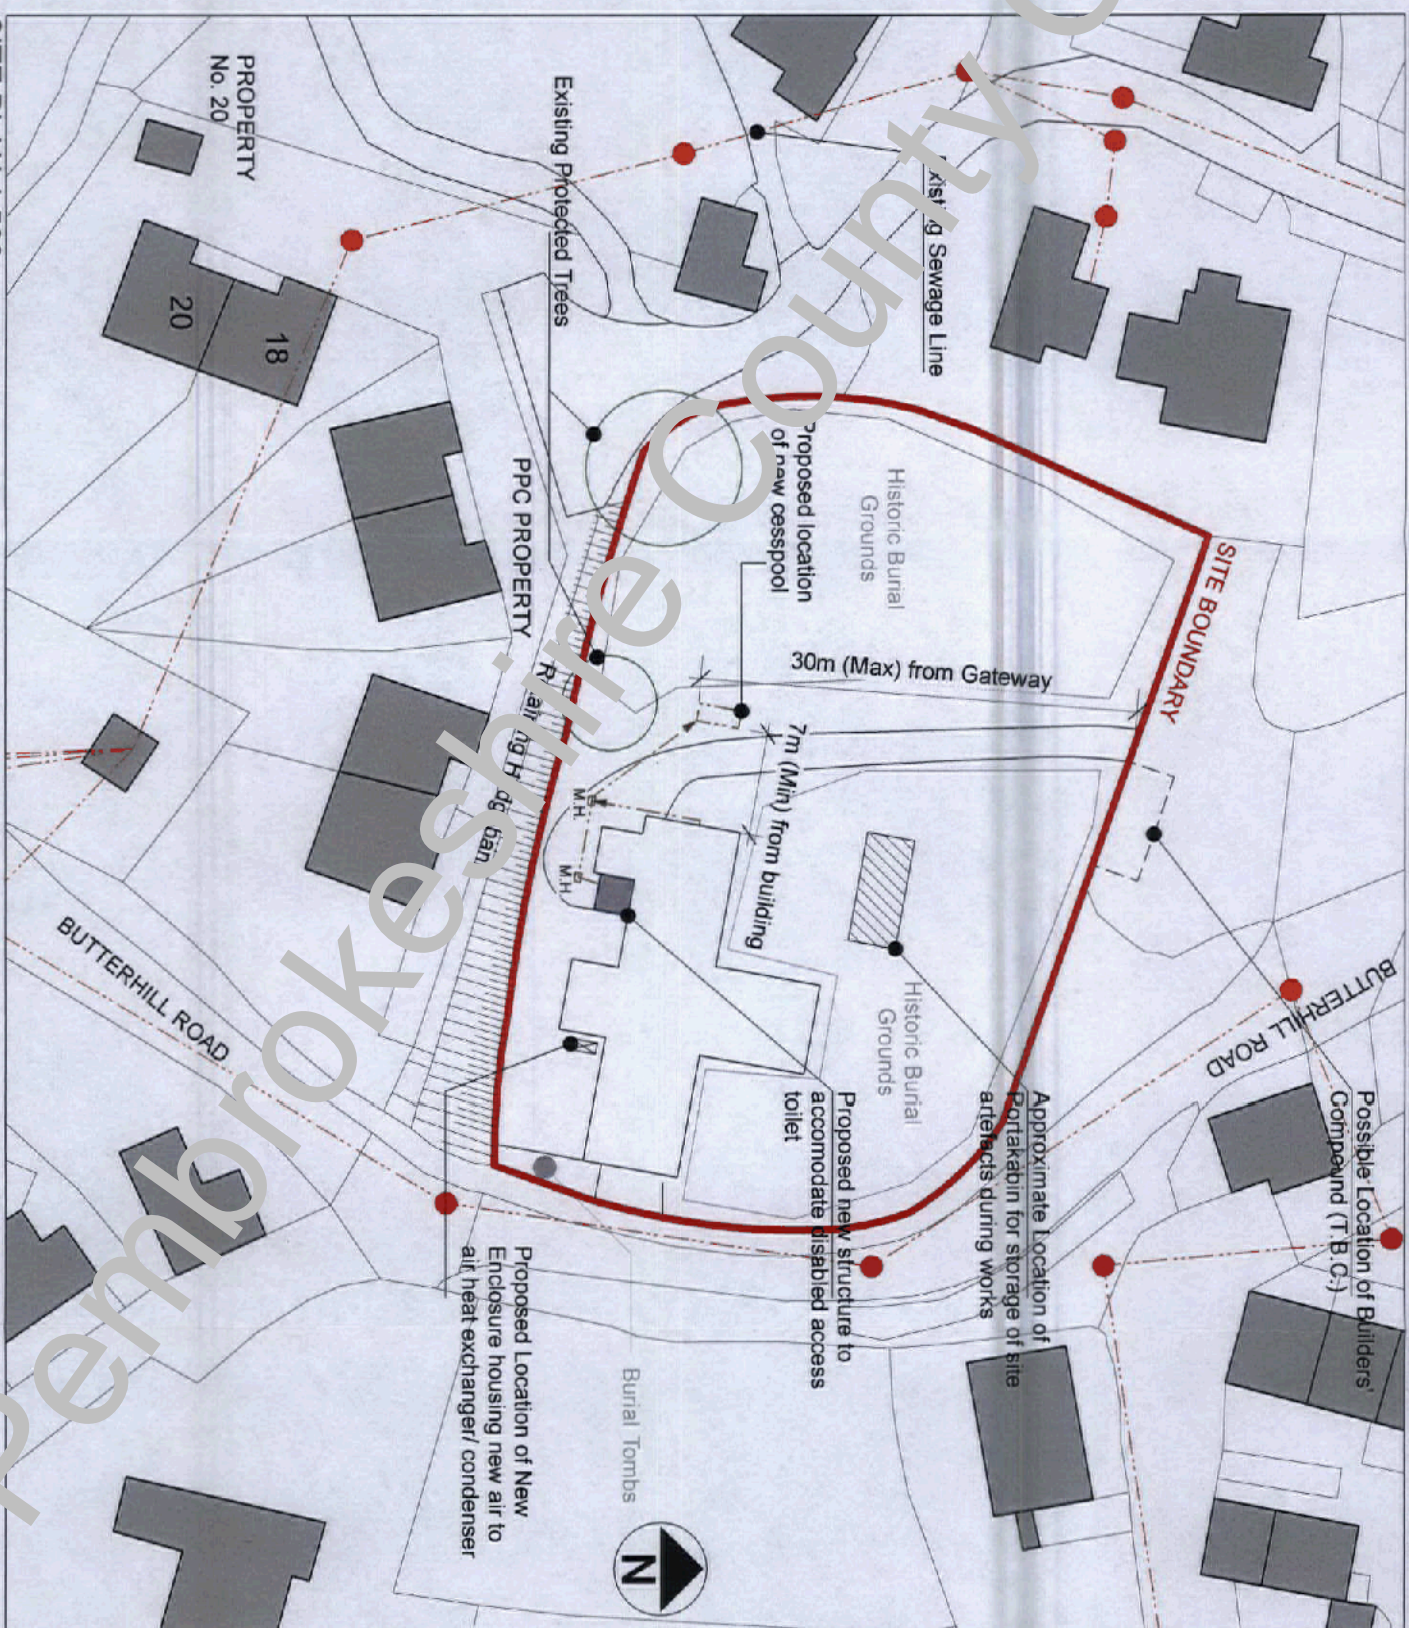
NOTES  
Cesspool to be Clearwater Sigma Shallow  
Cesspool, 2800l, as supplied by Septic Tank  
Supplies

WATERMANS LANE PEMBROKEShire PEMBROKEShire WALLES SA11 8NU			
St. Jerome's Church, Llangwm		St. Jerome's Church, Llangwm	
PROPOSED SITE PLANS		Planning	
AS	A3	P001	B
1082			
Jun 2014			

20 NOV 2015

PEMBROKEShire COUNTY  
COUNCIL  
DEVELOPMENT MANAGEMENT

B	BURIAL GROUNDS	20-Nov-15	BK
A	TREES & HEDGEROW HIGHLIGHTED FOUL DRAINAGE PROPOSAL AMENDED	5-Oct-15	BK
Rev	Description	Date	Initial



SITE PLAN 1:500



SITE LOCATION PLAN 1:1250

15/0885/P A