



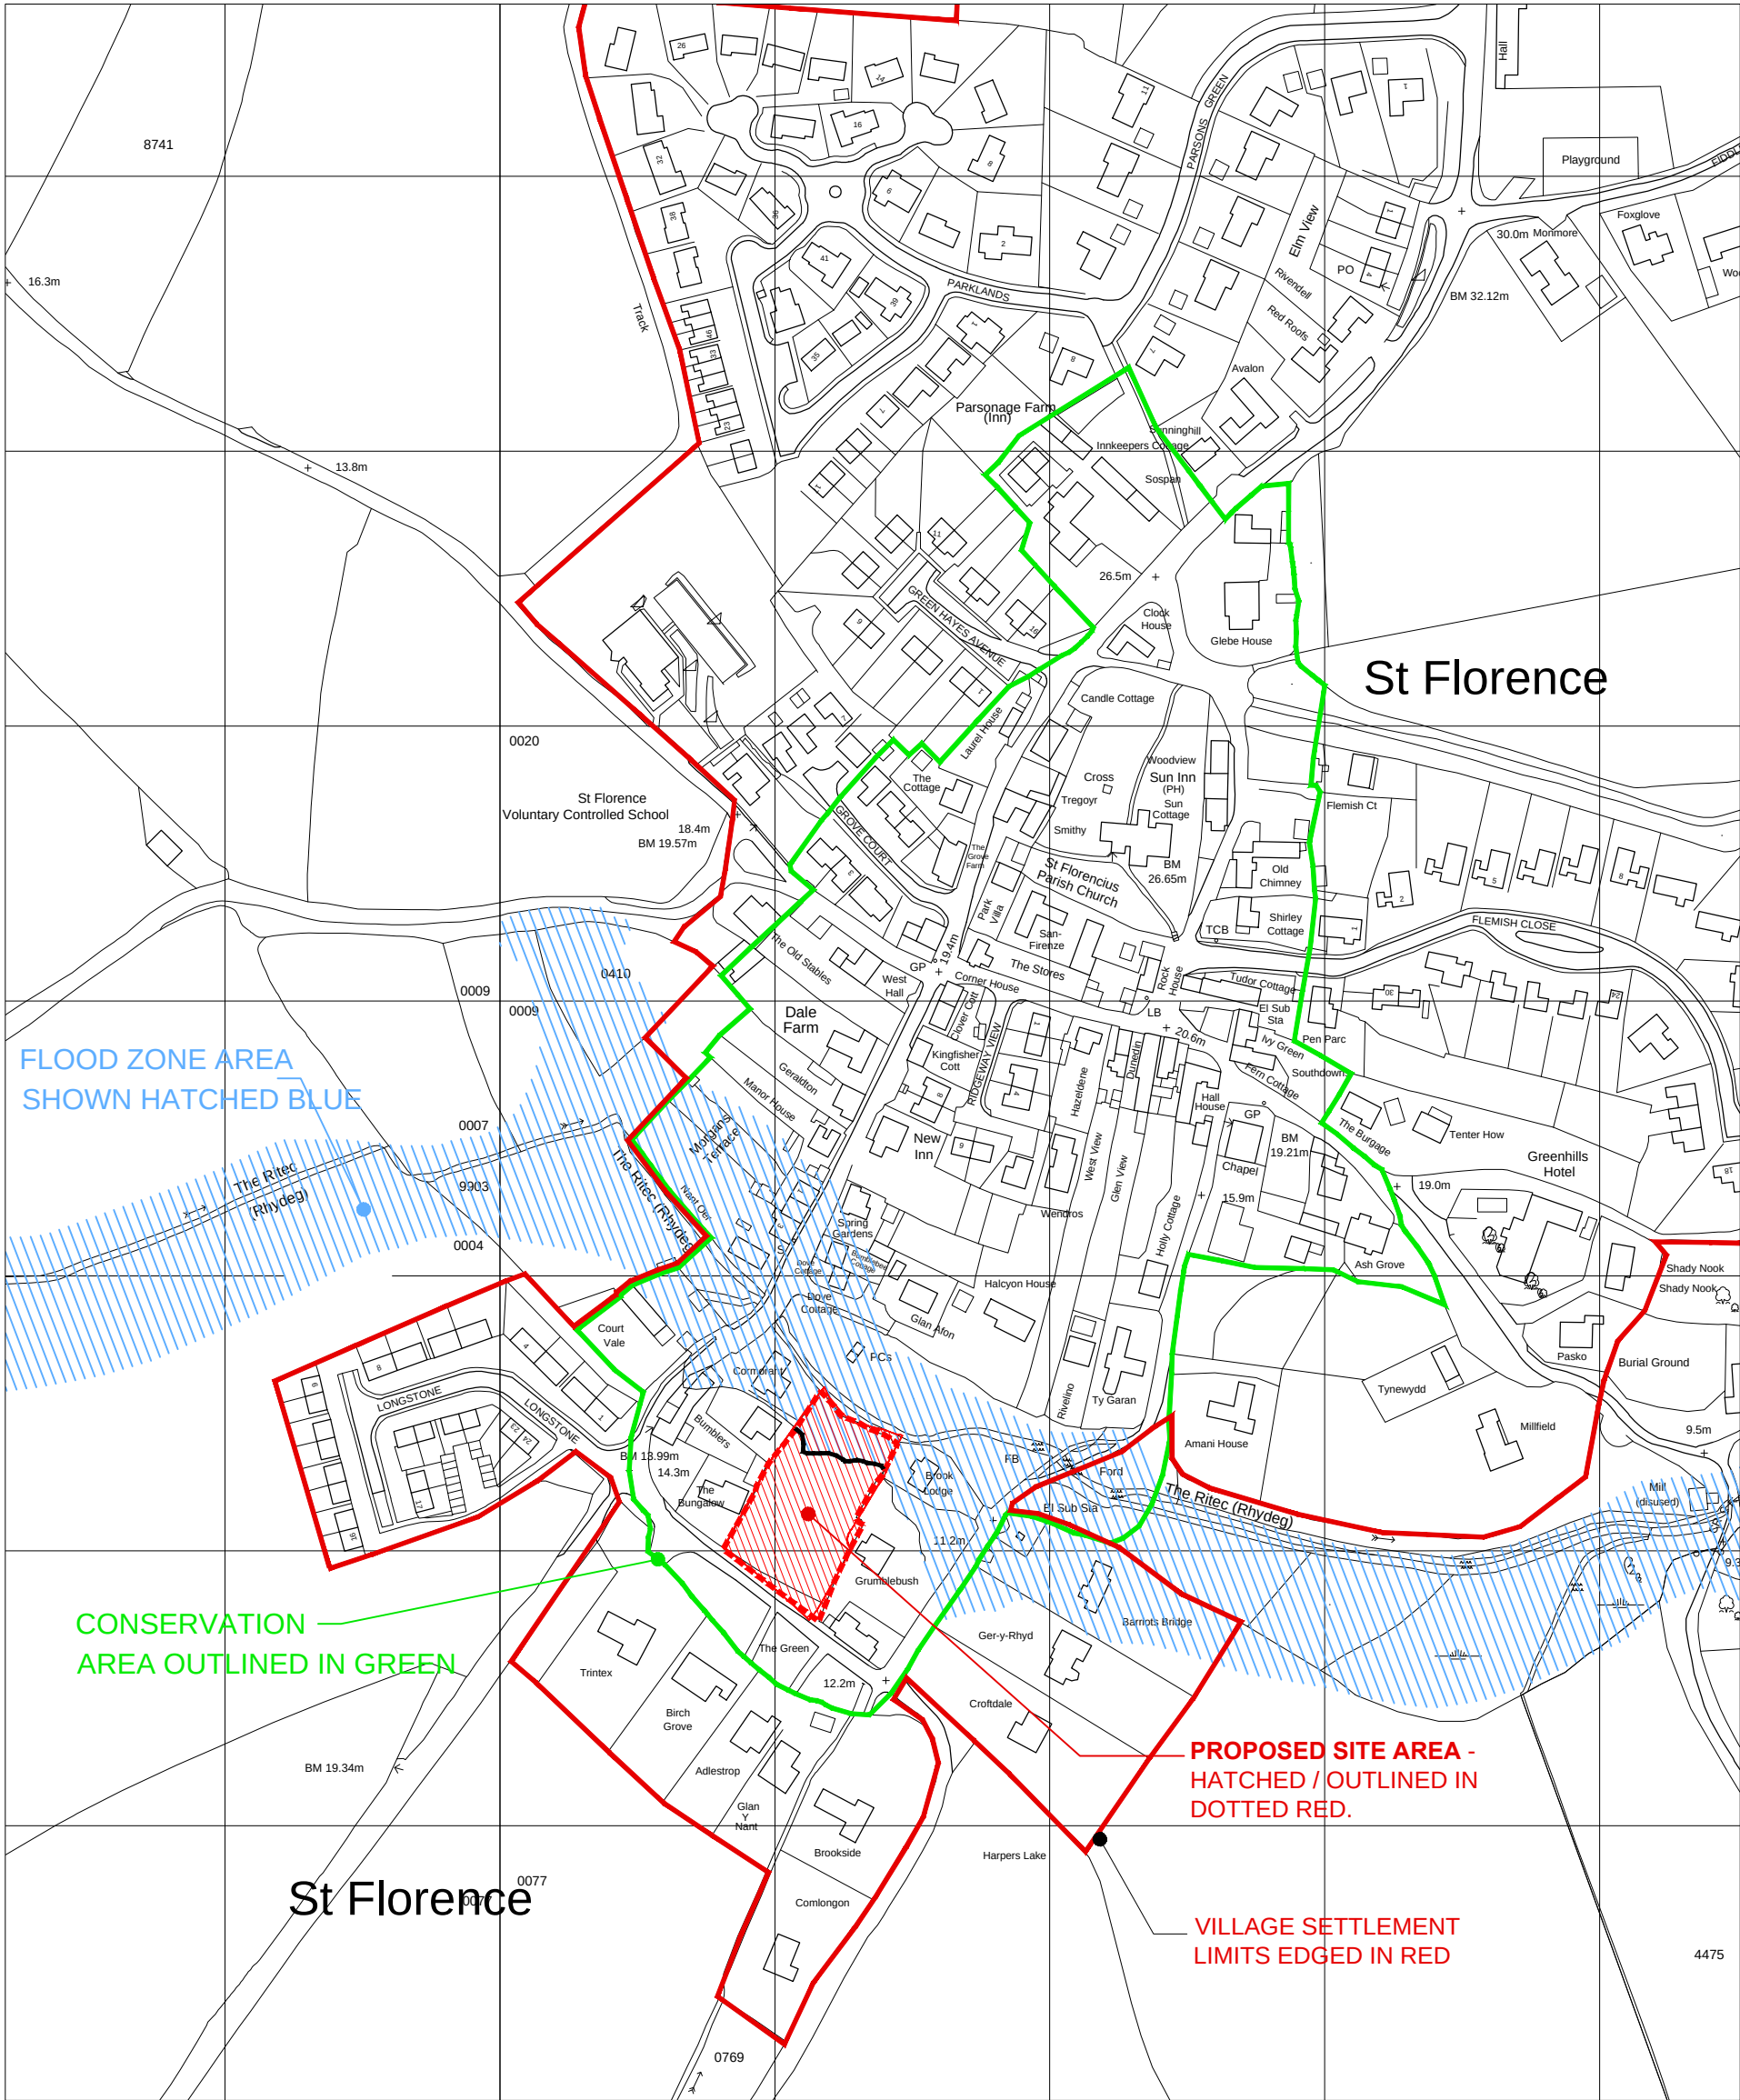

LOCATION PLAN - 1:2500

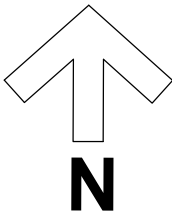

FOR PLANNING
PURPOSES ONLY

These drawings and the copyright thereof are the sole property of the consultants and must not be reproduced without their written consent.

The contractor is to check all levels and dimensions before work commences, and any discrepancies to be reported immediately to the consultants.

The contractor is expected to supply and do everything necessary for the proper execution of he works that may be reasonably inferred from the drawings and specification, whether referred to in detail or not, without extra payment in respect thereof.

The finished building will require service maintenance in accordance with custom and practice and the manufacturers recommendations.

The architects drawings are to be read in conjunction with the engineers and all specialist manufacturers / suppliers drawings.

Colours added to drawing.		Nov '15	A
REVISIONS NOTES.		DATE	REV
● Pembroke Design Ltd 2013			
Drwg LOCATION PLAN			
Project PROPOSED OUTLINE PLANNING PERMISSION FOR 3NO. RESIDENTIAL BUILDING PLOTS TO LAND ADJACENT TO THE GREEN, ST.FLORENCE, PEMBS.			
Client THE POWELL FAMILY.			
PEMBROKE DESIGN LIMITED			
● Haverfordwest 5/7 PICTON PLACE SA61 3LE TEL: 01437 764135 FAX: 01437 764471		○ PEMBROKE DOCK 16 MEYRICK STREET SA27 6UT TEL: 01646 683439 FAX: 01646 681563	
○ CARMARTHEN 26 SPILMAN STREET SA31 1UG TEL: 01267 233612 FAX: 01267 233471		CHARTERED ARCHITECTS BUILDING SURVEYORS QUANTITY SURVEYORS CDM CO-ORDINATORS	
Designed	Scale 1:2500	Original Size A3	Job No 8600
Drawn PNW	Date MAY 2014	Checked by ..	Drwg No Rev 001 A