




Existing Block Plan 1:500

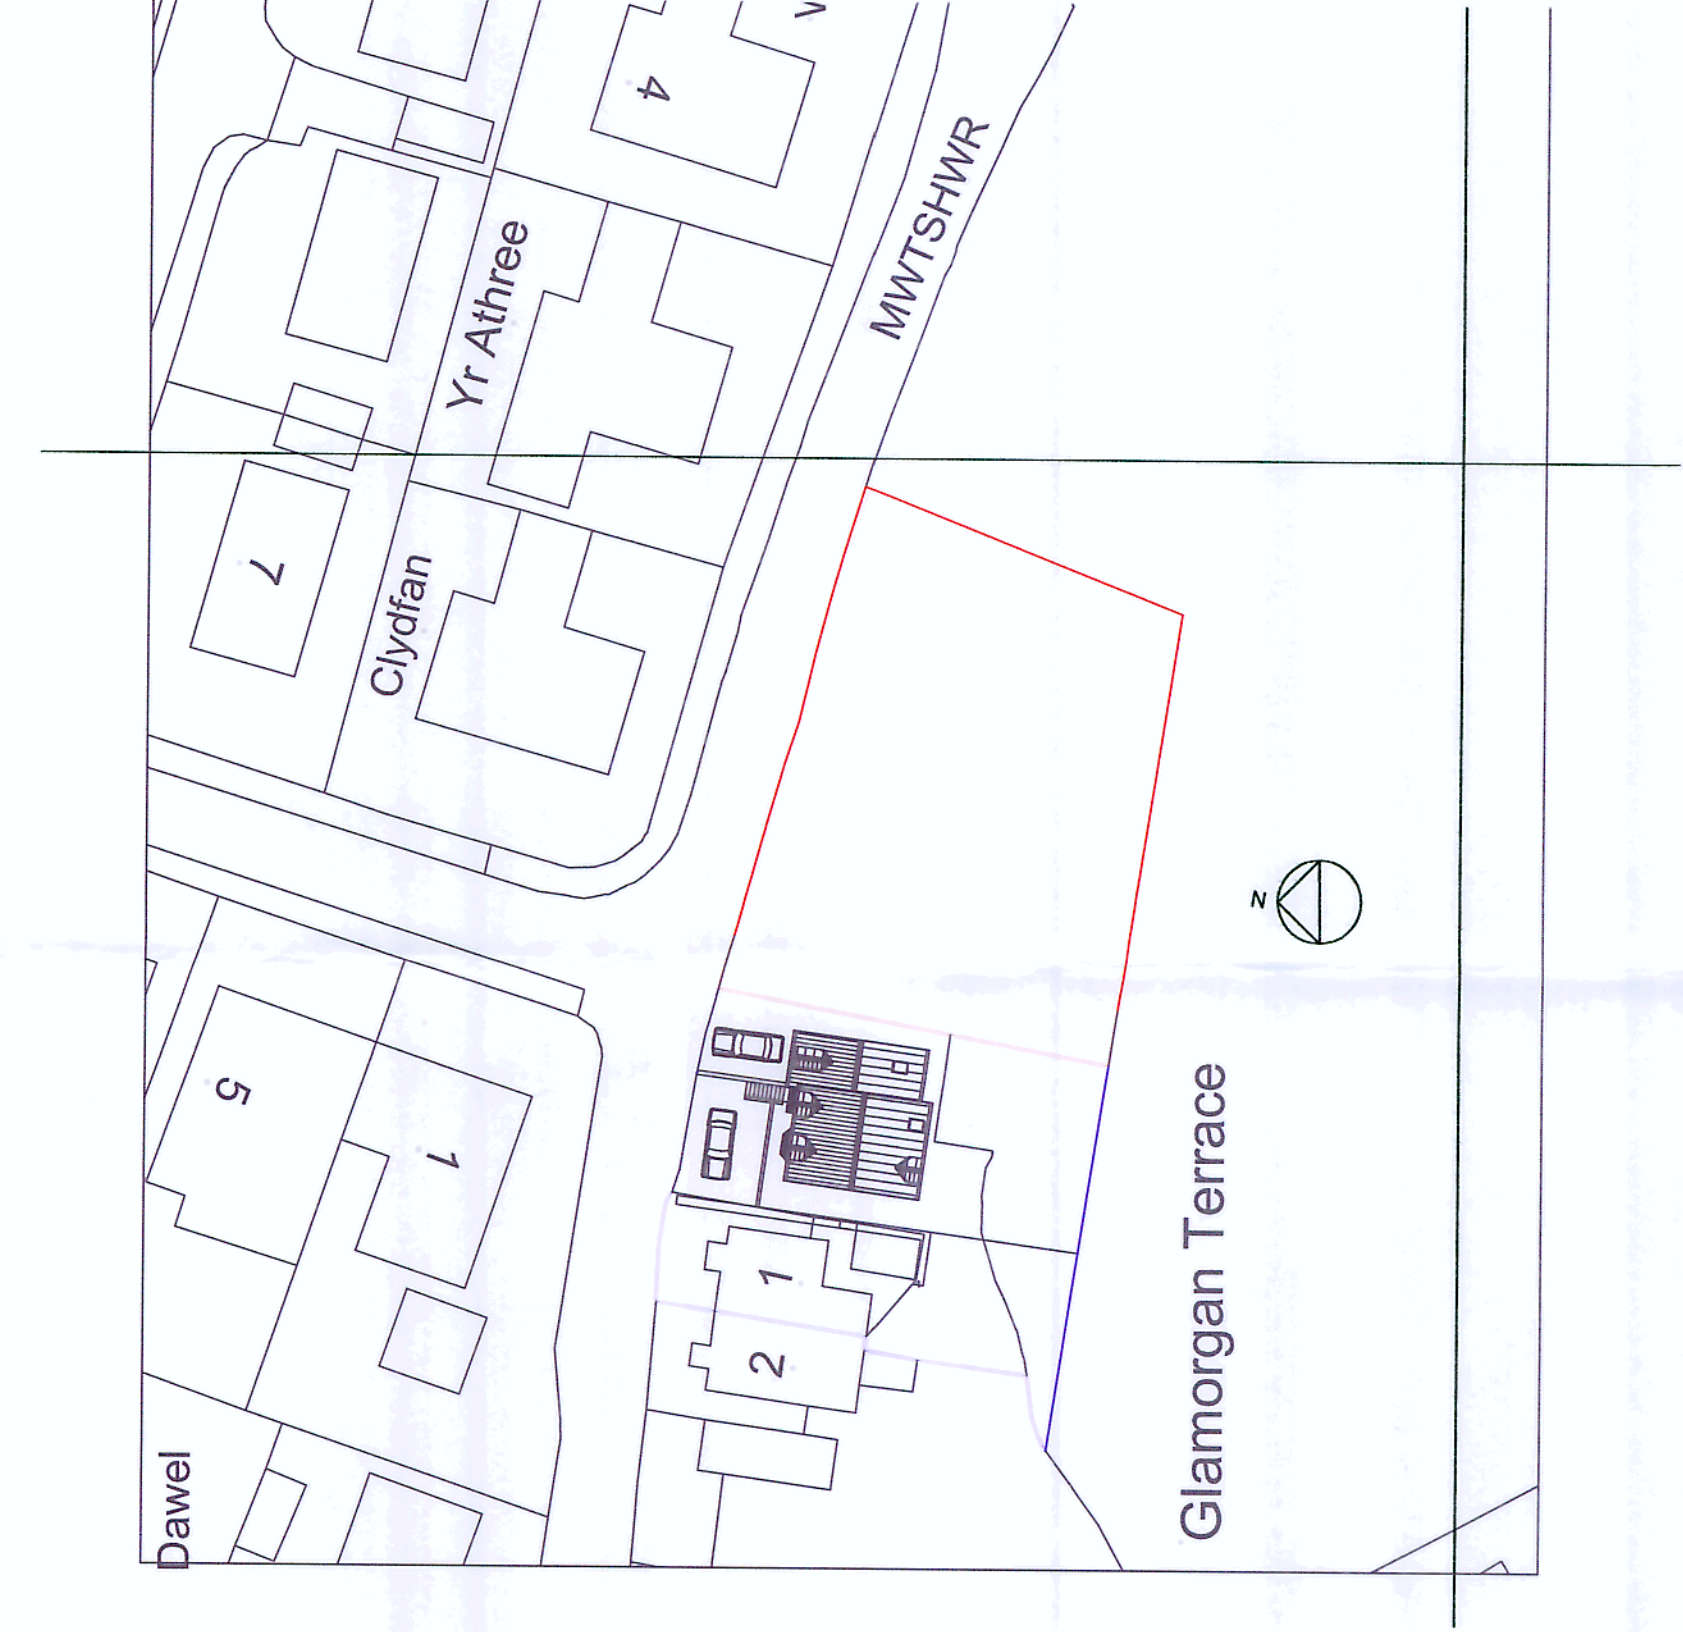

Proposed Block Plan 1:500



Proposed Block Plan 1:2500

Block & Location Plans
Proposed Property
Mwtchwr
St.Dogmaels
Pembrokehire
SA 43 3HZ
Drawing No. BD1752/4
Scale - 1:500, 1:2500 (at A1)
Drawn Feb 2015

Bell Designs, 34 St. Mary Street, Cardigan, Ceredigion, SA43 1JH
Tel: 01239 621616 Fax: 01239 621818 e-mail: contact@belldesigns.org

© COPYRIGHTS RESERVED - REPRODUCTION OR DISTRIBUTION IS FORBIDDEN WITHOUT WRITTEN PERMISSION FROM BELL DESIGNS

A1 size sheet