
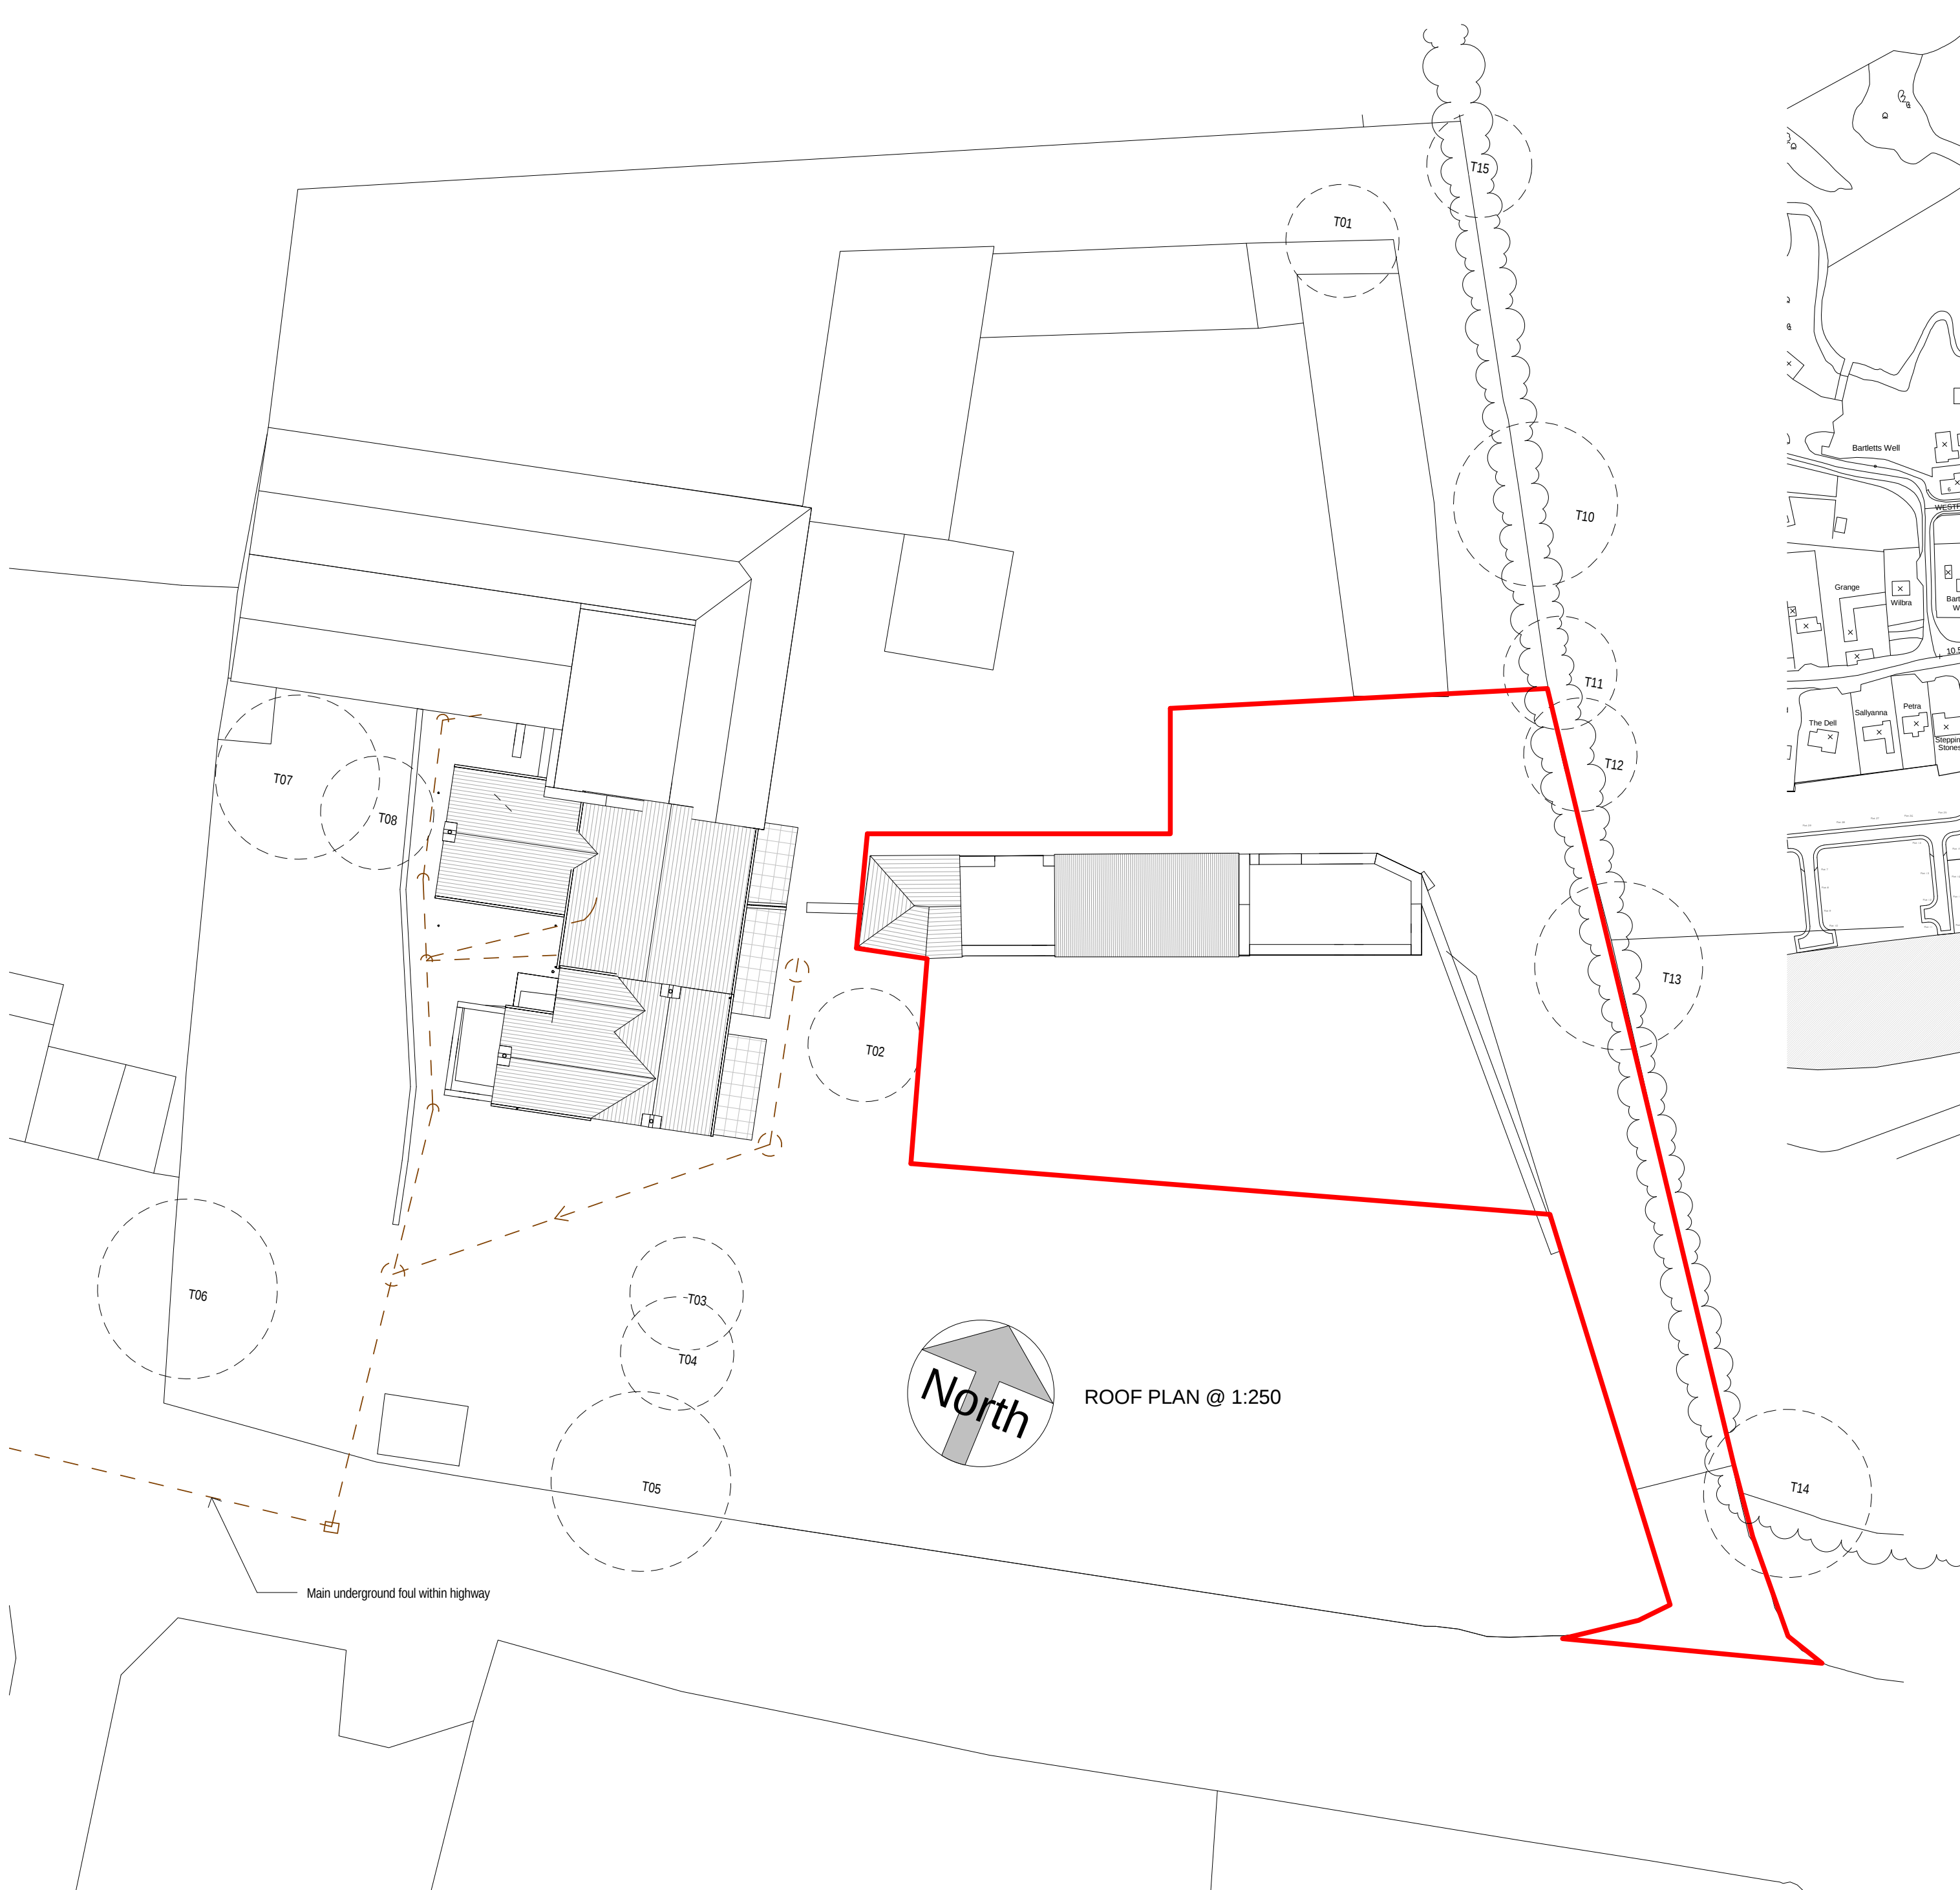
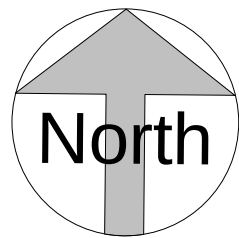


ROOF PLAN @ 1:250

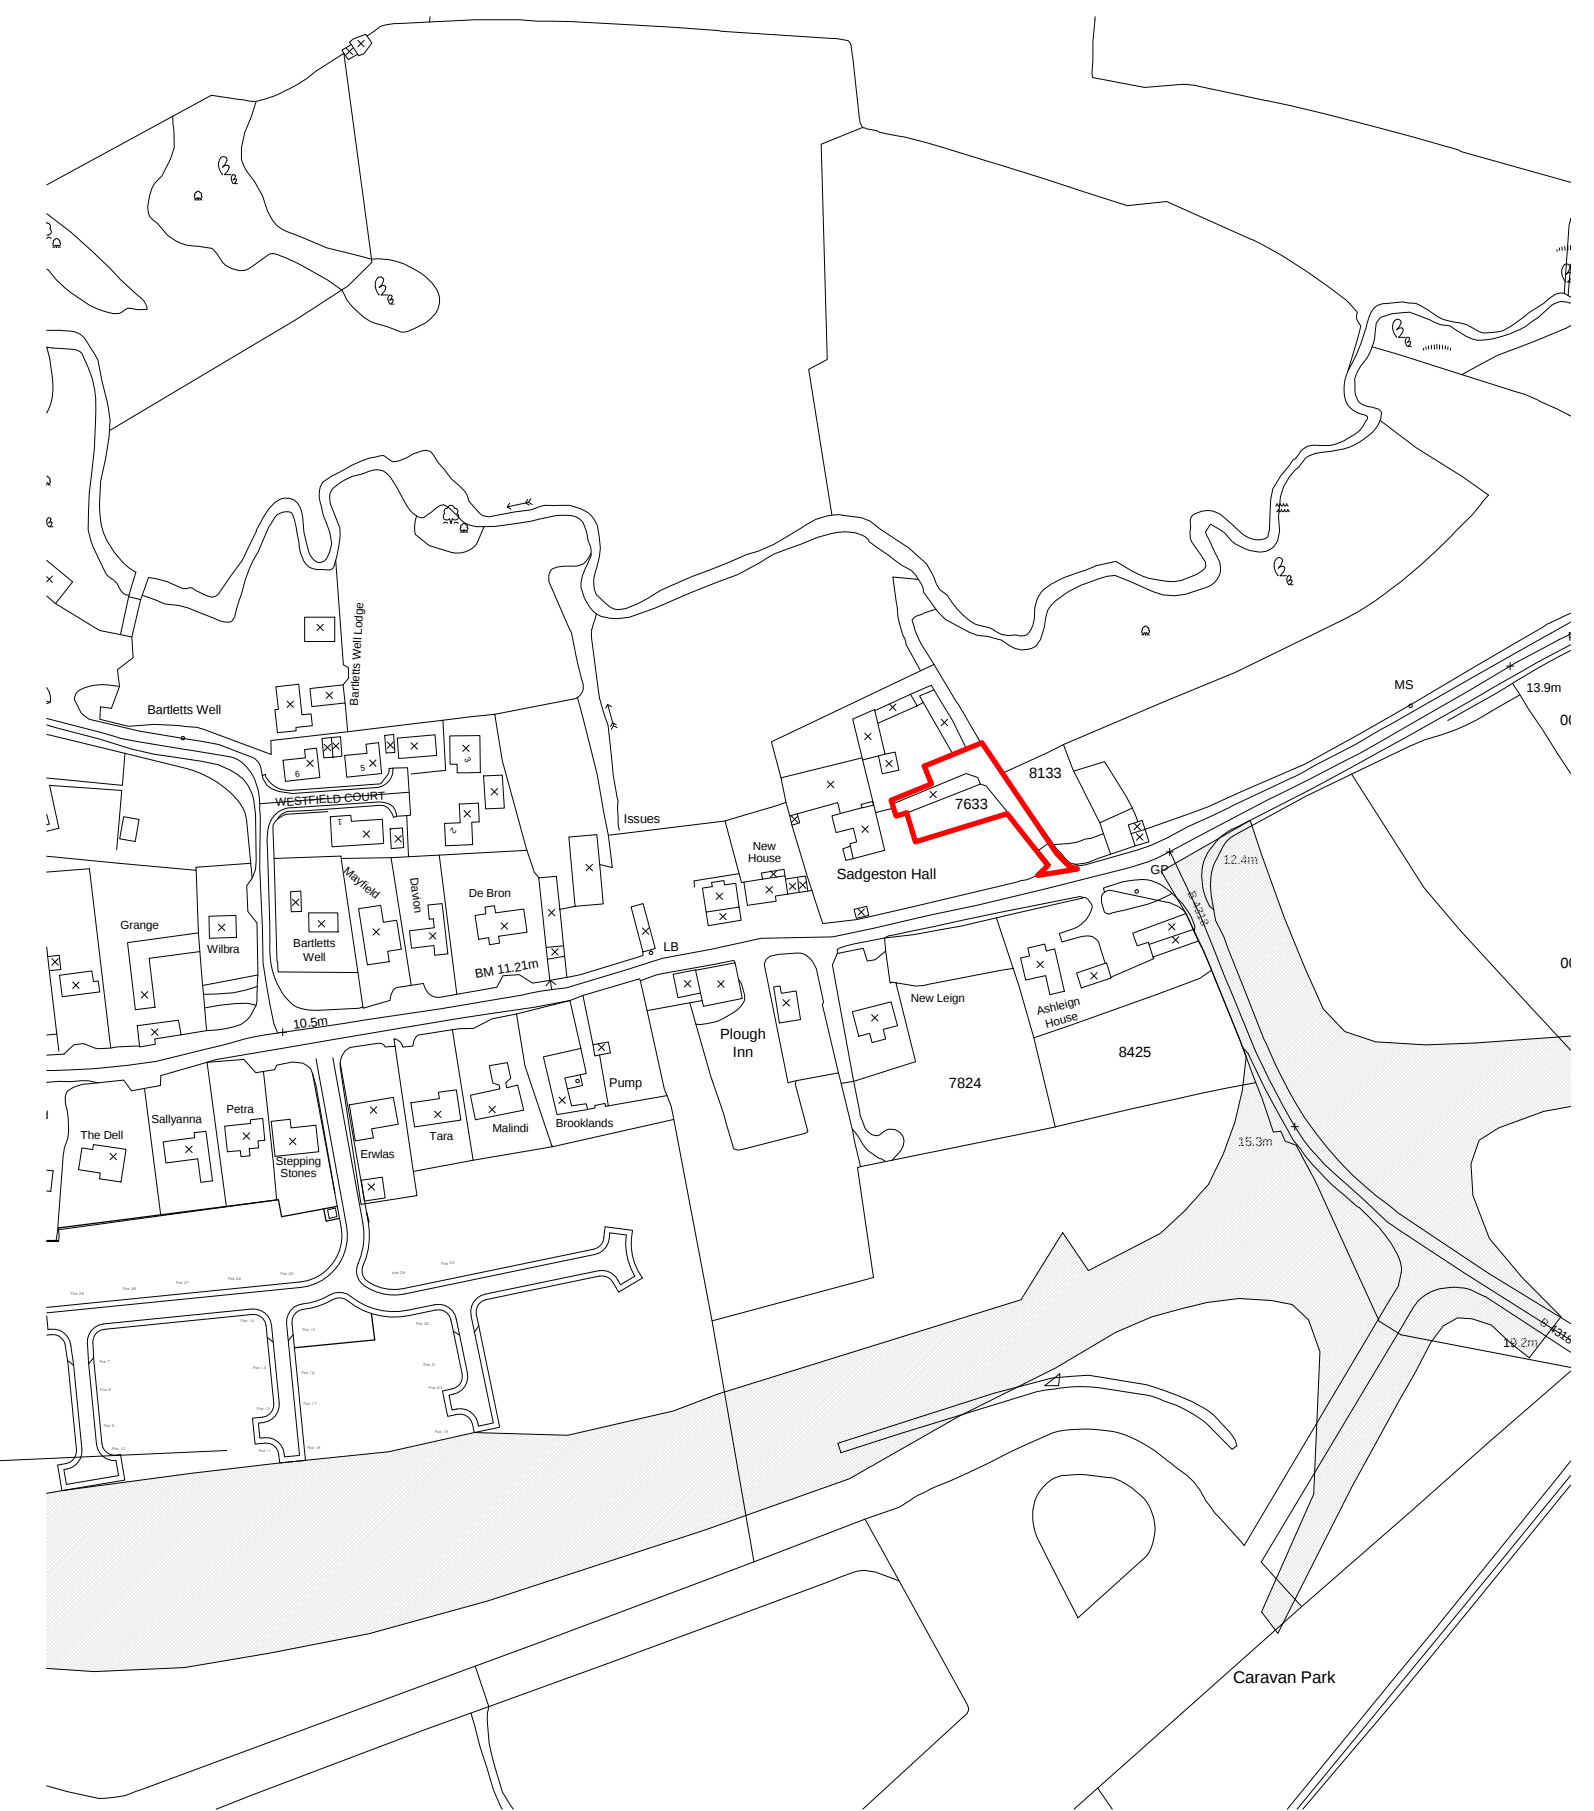

SITE LOCATION @ 1:2500

A2 @	As indicated	14.06.2016	A3586 51 001
HOUSE AT SAGESTON HALL			
EXISTING: EAST OUTBUILDINGS			
SITE LOCATION & ROOF PLAN			
www.argent-architects.co.uk		tel 01834 845440	
info@argent-architects.co.uk		fax 01834 845440	
ARGENT ARCHITECTS			