



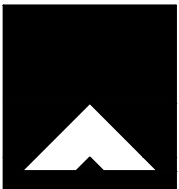

This drawing is copyright ©
NOTE: All dimensions to be checked on
site and not scaled from the drawing.

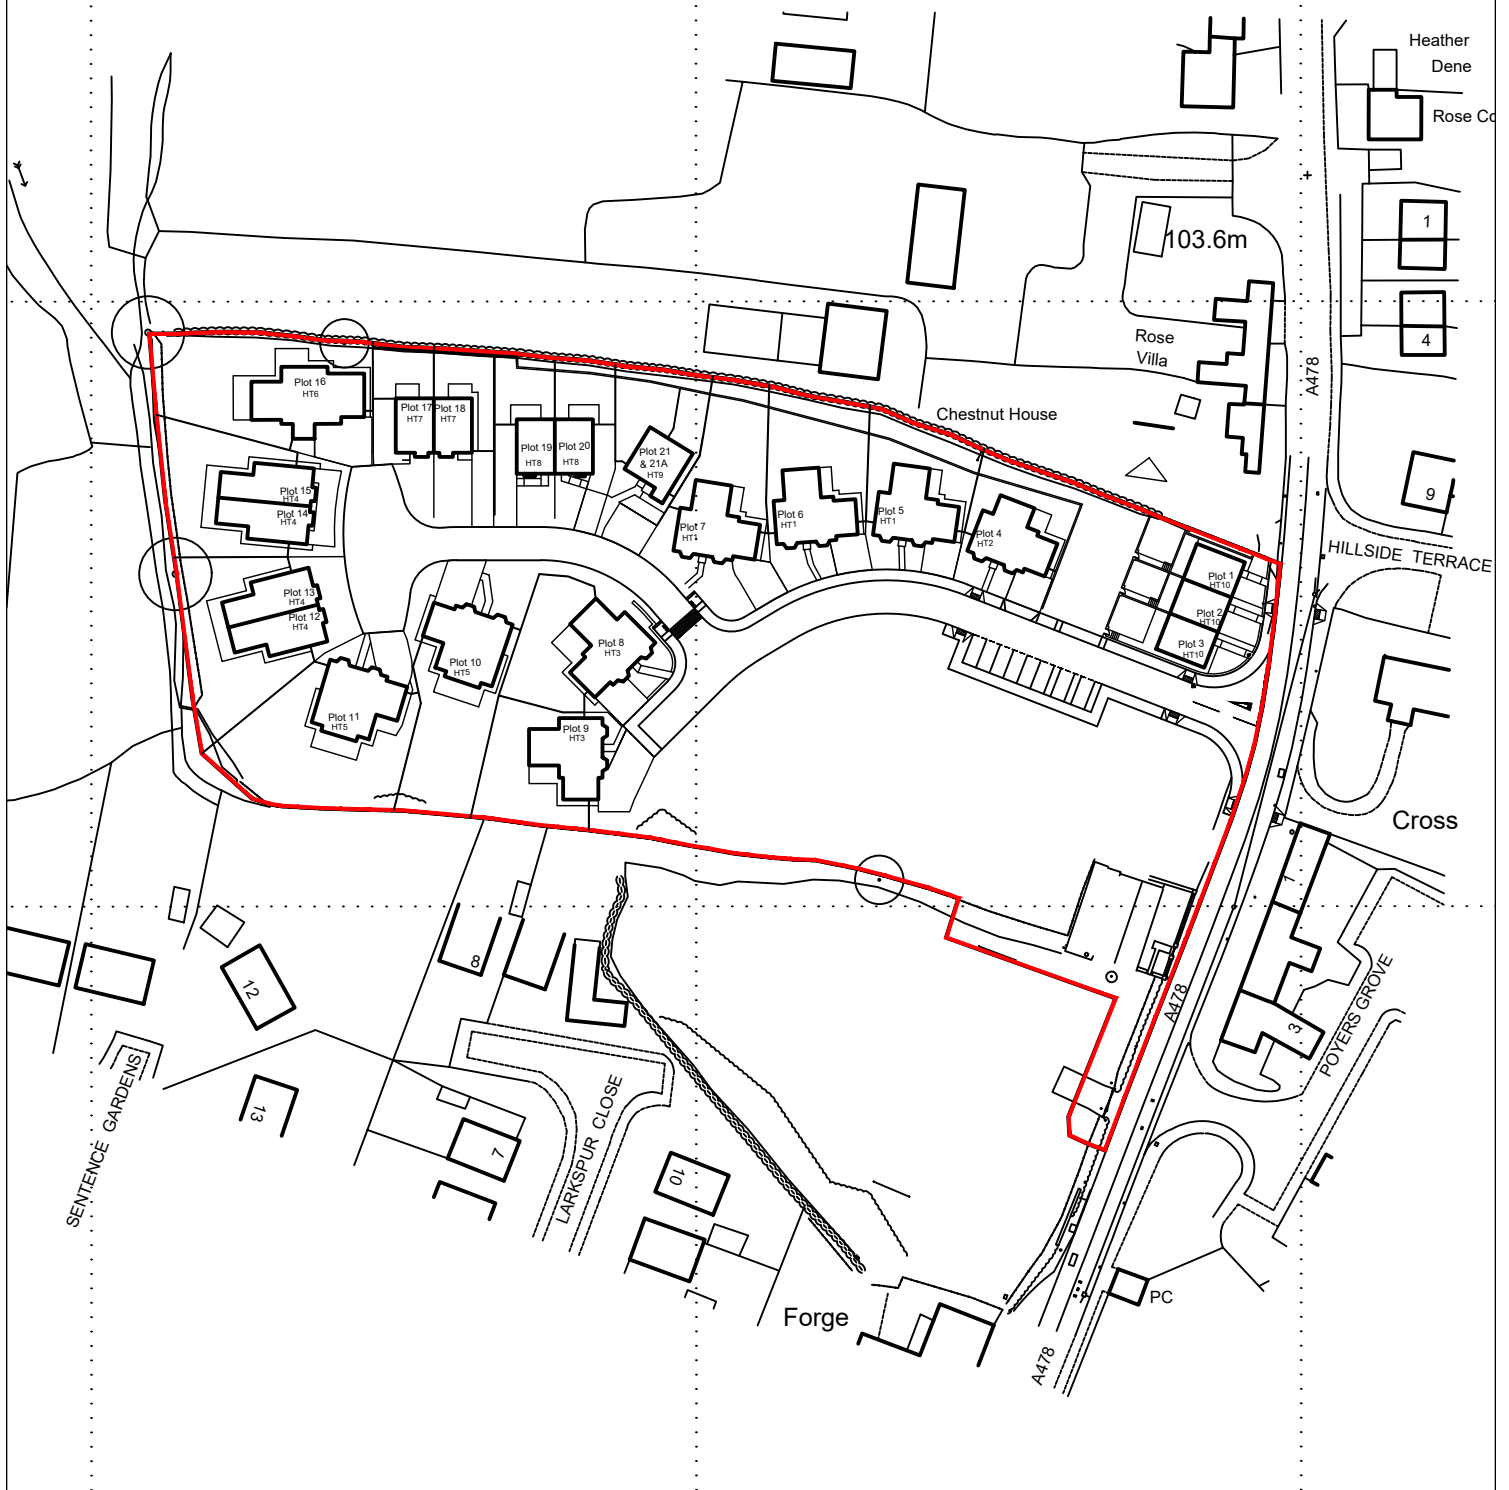

HUW GRIFFITHS
ARCHITECTS LTD
PENSAER SIARTREDIG
CHARTERED ARCHITECT

CLIENT
G.D Harries & Sons Ltd

JOB TITLE
Proposed Housing development at
Knights Court, Templeton, Narberth.
SA67 8BN

DRNG. TITLE
Proposed Site Location Plan

DATE:
July 2016

DRAWN:
GS

CHECKED:

SCALE:
1:1250

A4

DRNG. NO.
HG.16.37.P09

REV.

PURPOSE
Planning

HUW GRIFFITHS ARCHITECTS LTD

NORTH HILL, 7 ST. JAMES CRESCENT, SWANSEA, SA1 6DP Tel: 01792 644038 Fax: 01792 645446 Email: design@huwgriffithsarchitects.co.uk