


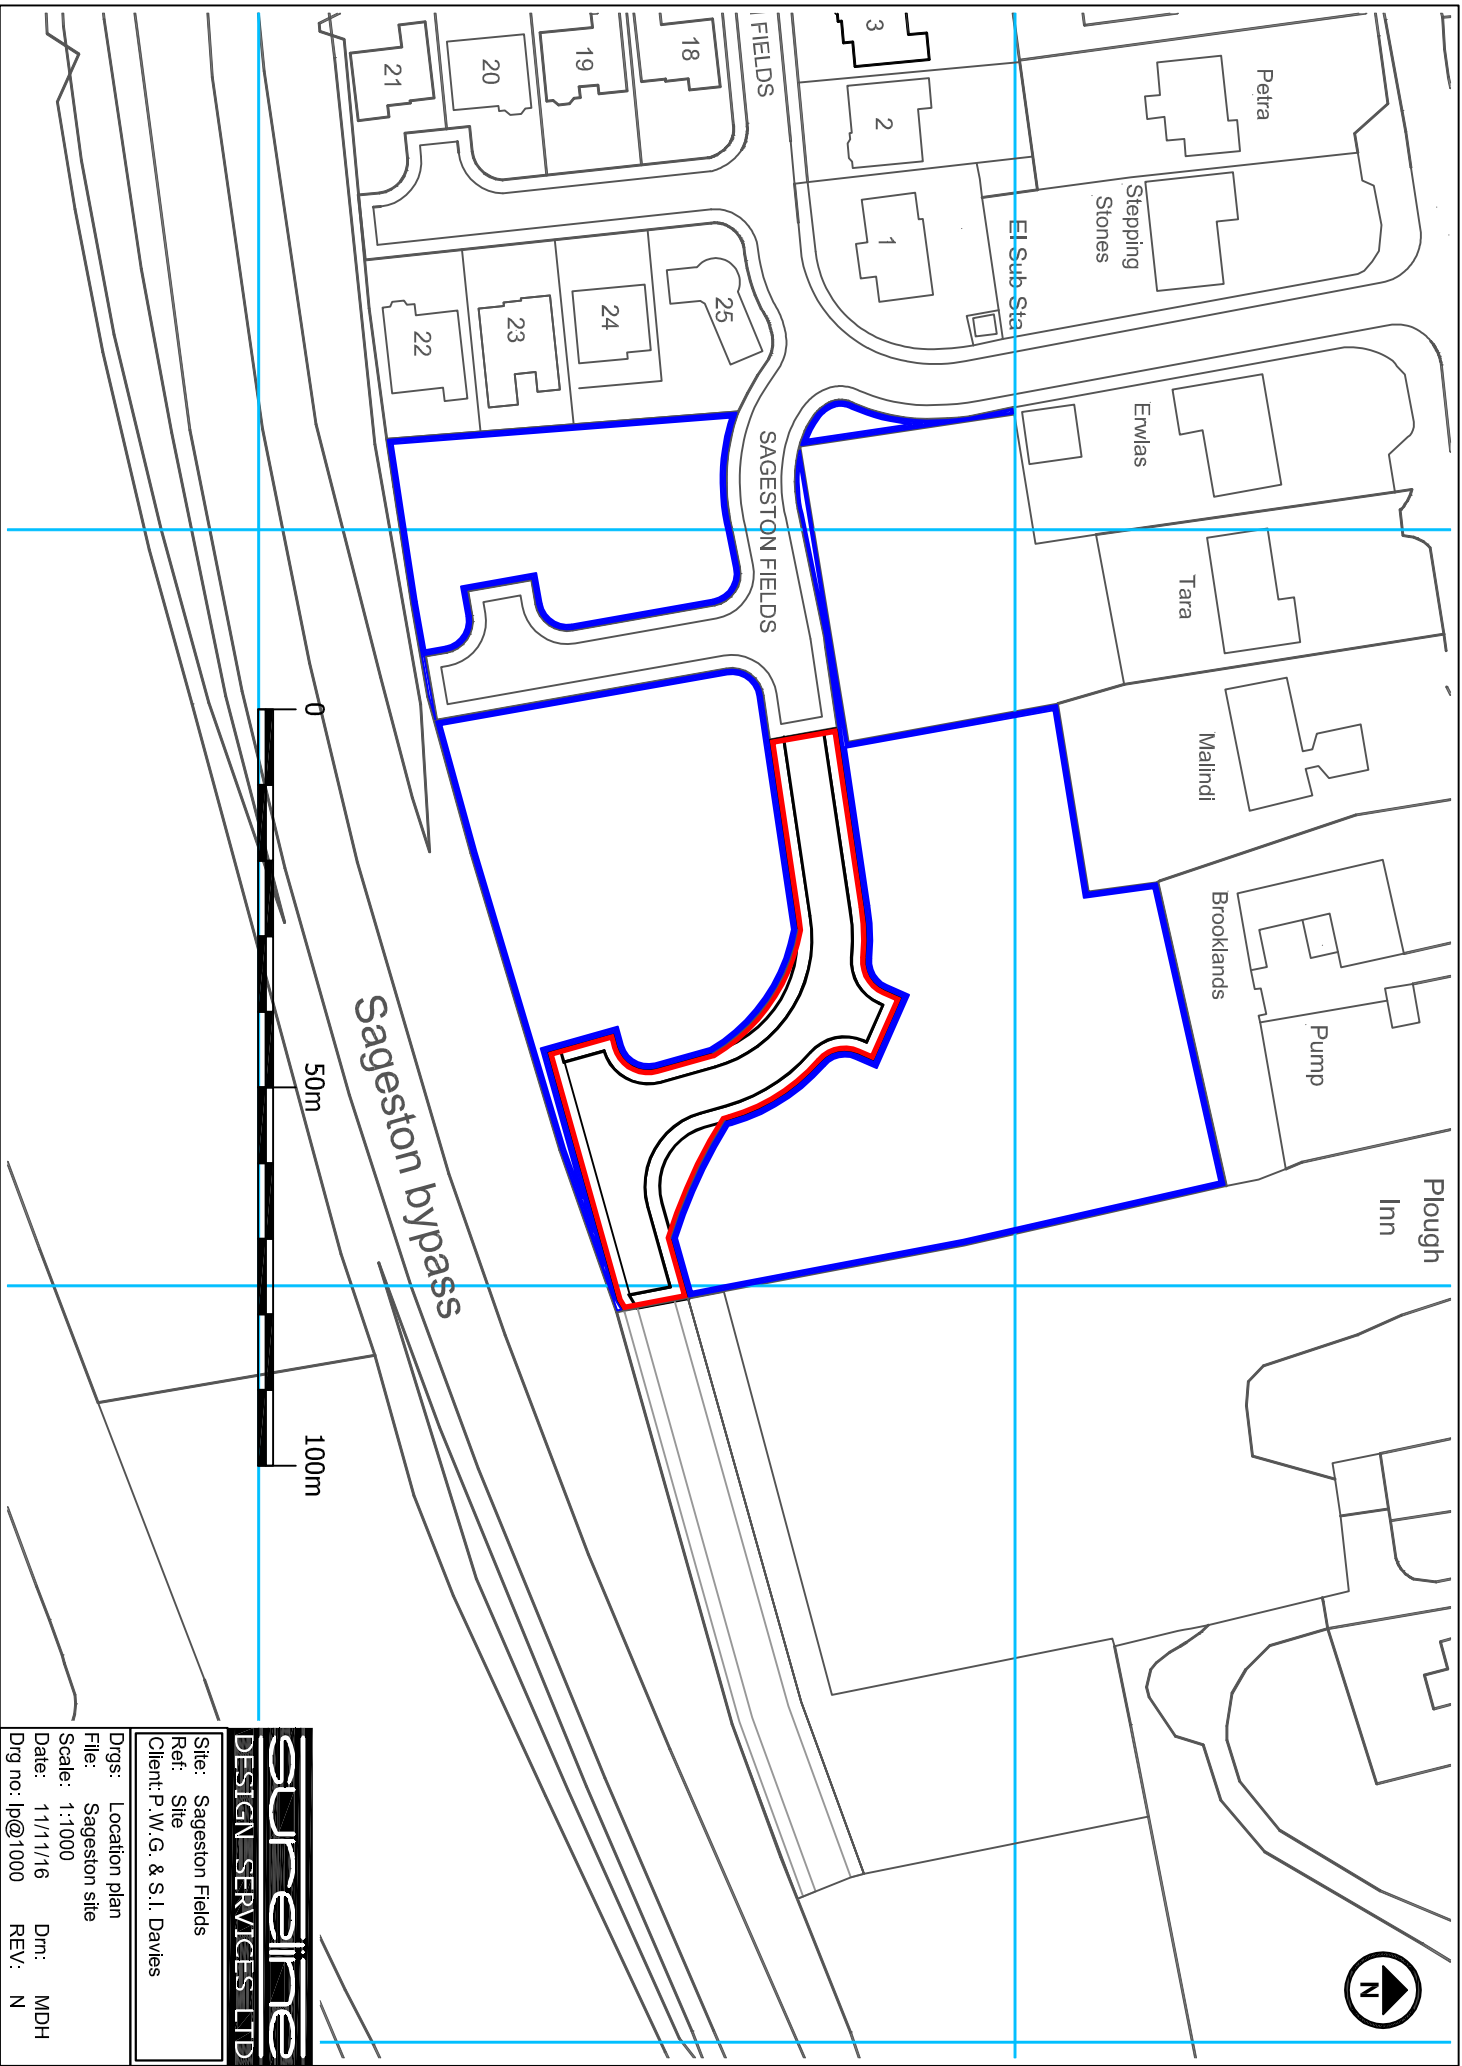

sureline
DESIGN SERVICES LTD

Site:	Sageston Fields
Ref:	Site
Client:	P.W.G. & S.J. Davies
Drgs:	Location plan
File:	Sageston site
Scale:	1:1000
Date:	11/11/16
Drg no:	lp@1000
Drm:	MDH
REV:	N