


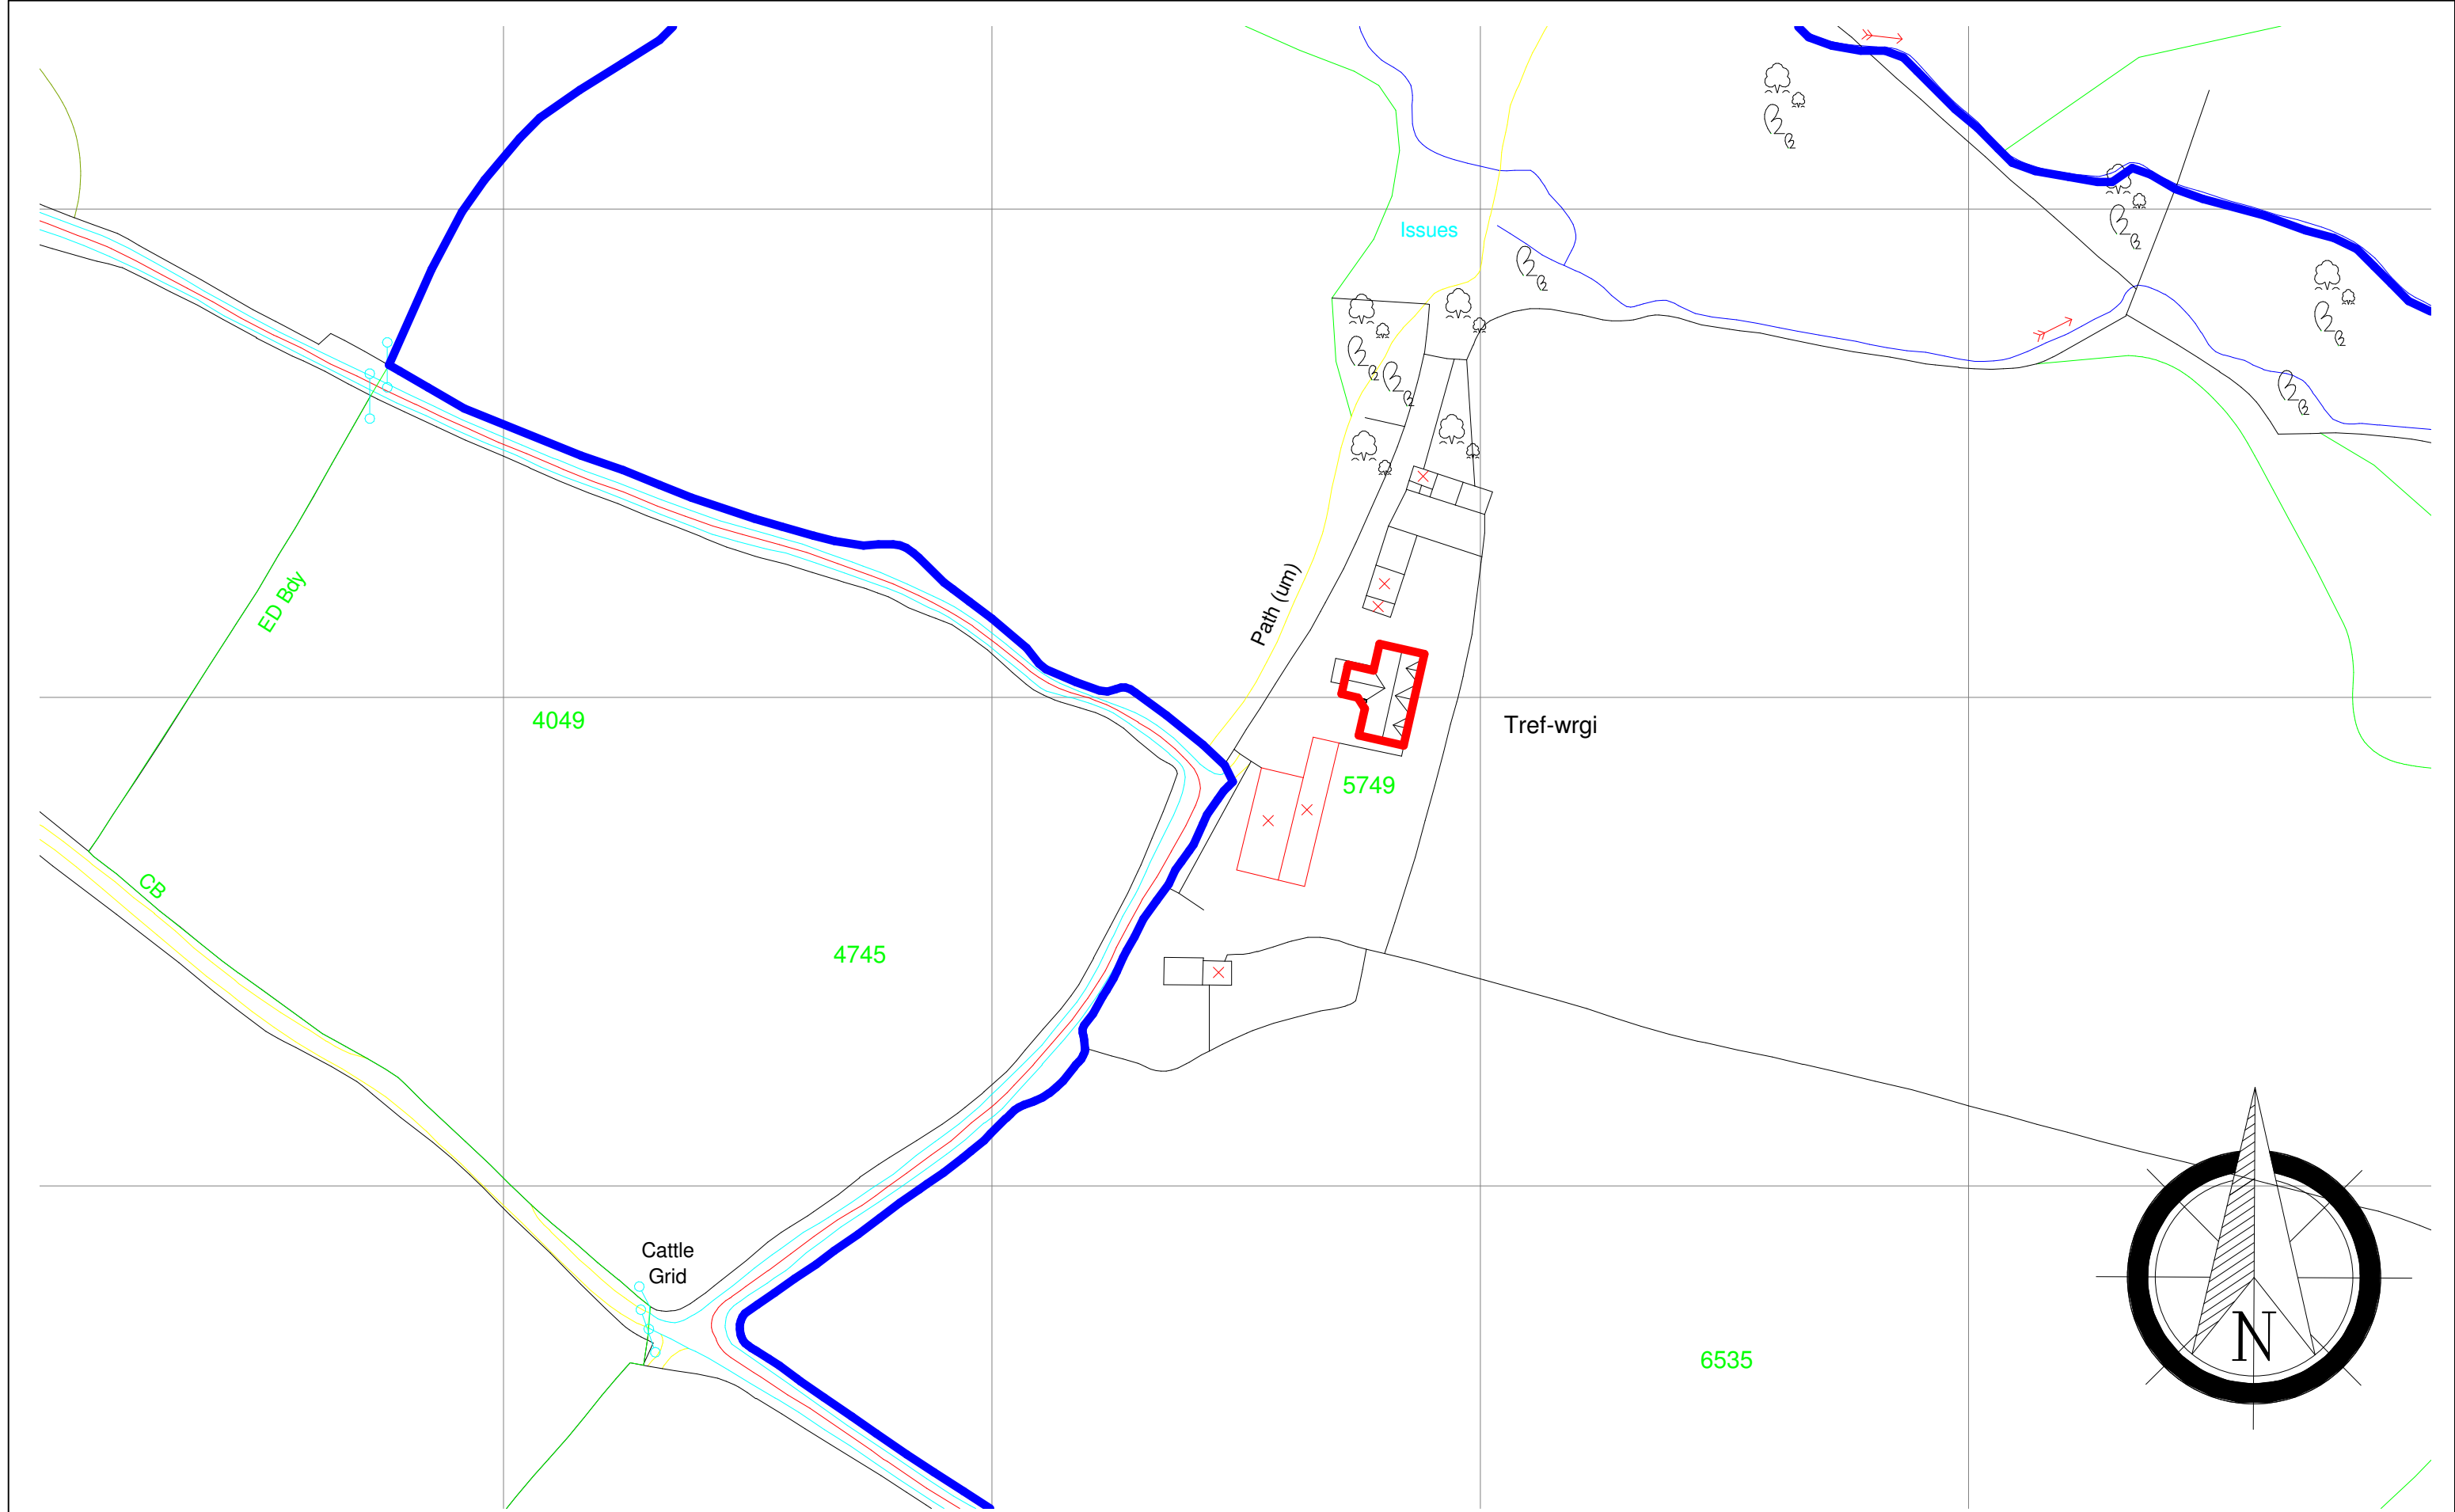



NJ Architectural Services
Moonlight Cottage
Redstone Road, Narberth, SA67 7ES
Office - 01834 869282
Mobile - 07786 692369
Email - nicholasjames_7@hotmail.co.uk

Project	Trefwrgi Farm Demolition and Rebuild
Title	Trefwrgi Road, Goodwick, SA64 0JY

Scale	1 : 1250	Date	02/09/16	Sheet Size	A3
Drawing Name:		Drawn by:		NJ	
Location Plan - 1.1250		Drawing No.		0005	