


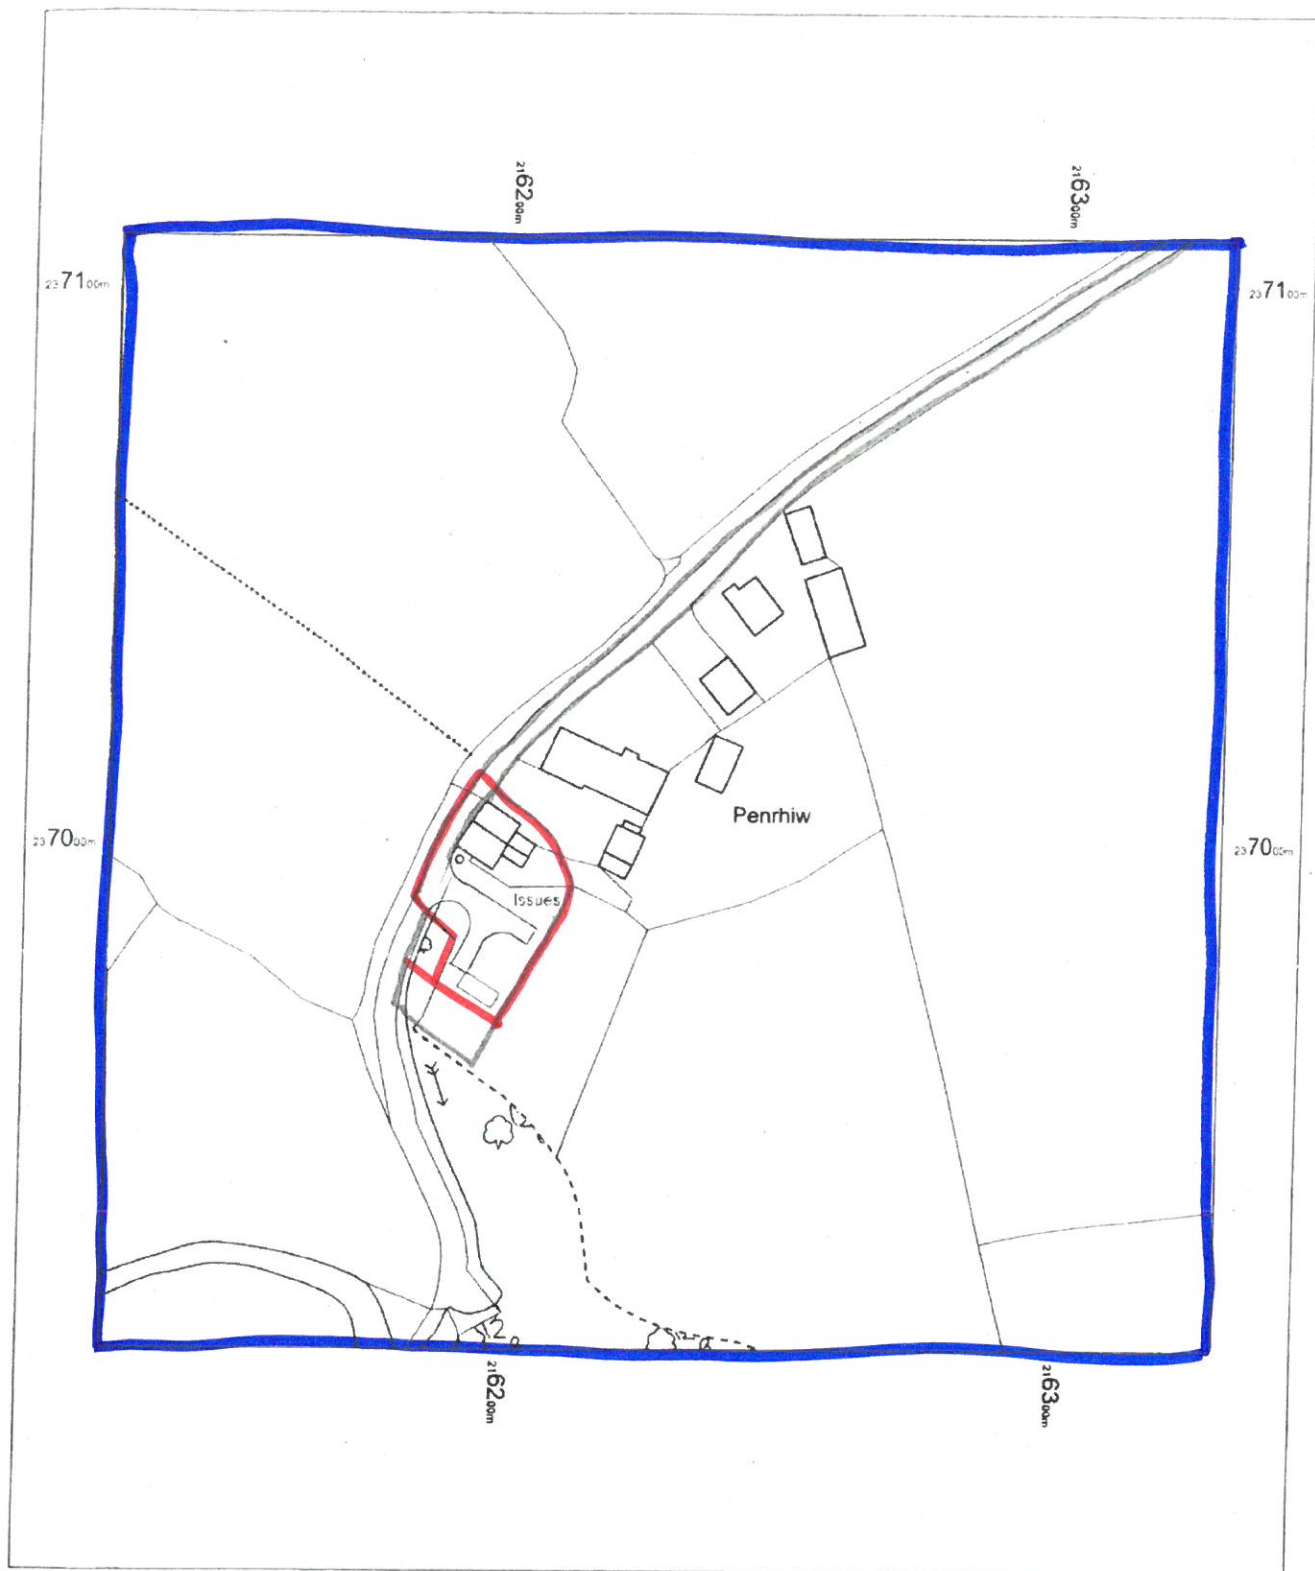

0 5 10 15 20 25 30 35 40 45 50
m


OS MasterMap 1250/2500/10000 scale
15 July 2015, ID: BW1-00447100
maps.blackwell.co.uk

1:1250 scale print at A4, Centre: 216230 E, 237010 N

© Crown Copyright Ordnance Survey Licence no
100041040



Block Plan

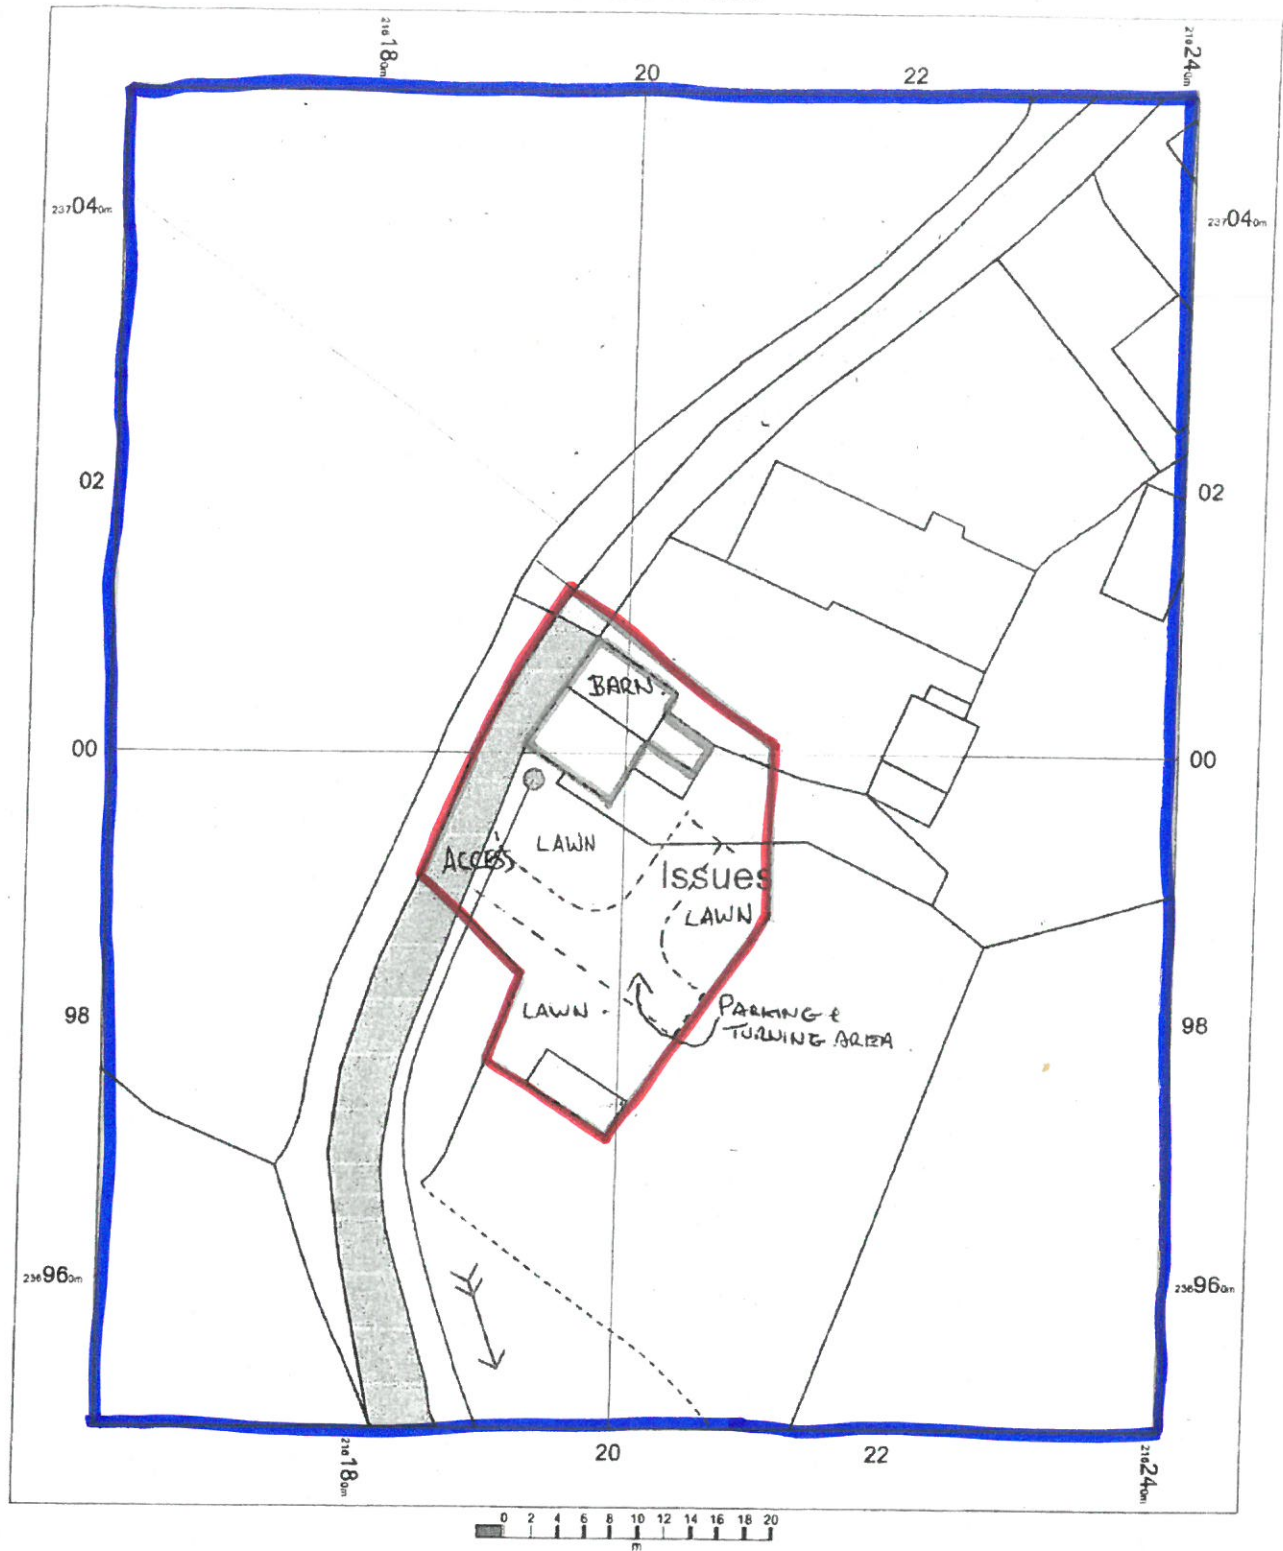

27 July 2015, ID: BW1-00450139
maps.blackwell.co.uk

1:500 scale print at A4, Centre: 216201 E, 236999 N

©Crown Copyright. Licence no. 100041040



BLACKWELL'S
www.blackwellmapping.co.uk

TEL: 0113 245 2623
comments@maps.blackwell.co.uk