


x9.110

PROPOSED BLOCK / ROOF P

SCALE 1:200

16/0434/FUL

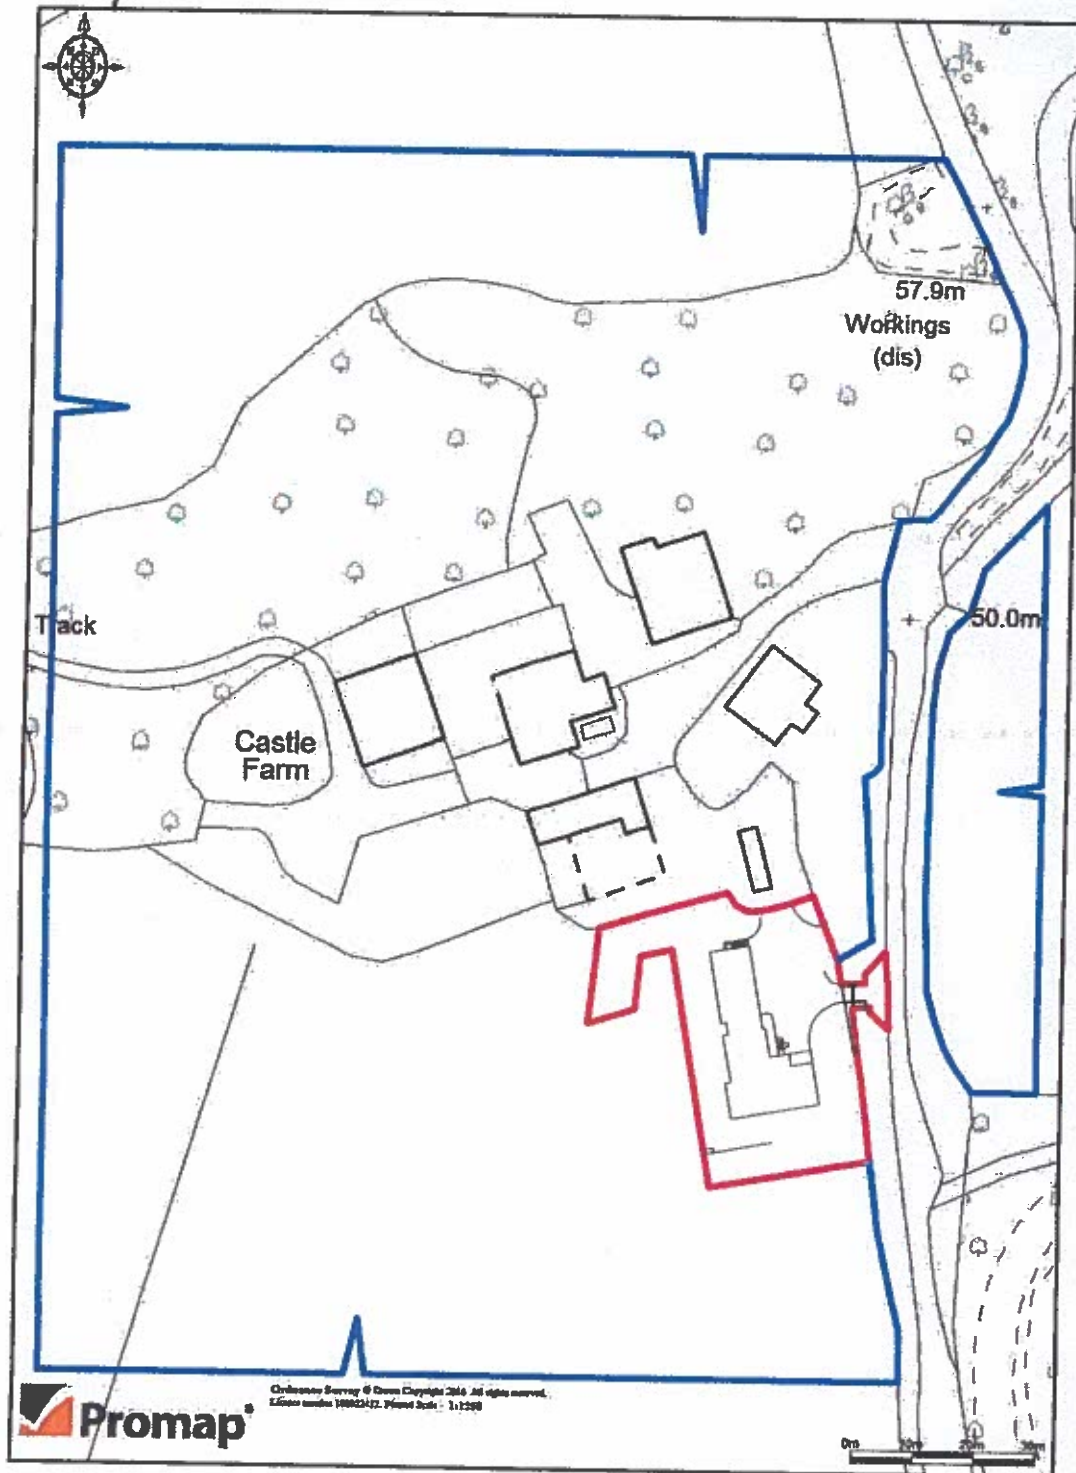

LOCATION PLAN

LICENCE NUMBER = 10002867

SCALE 1:2500