

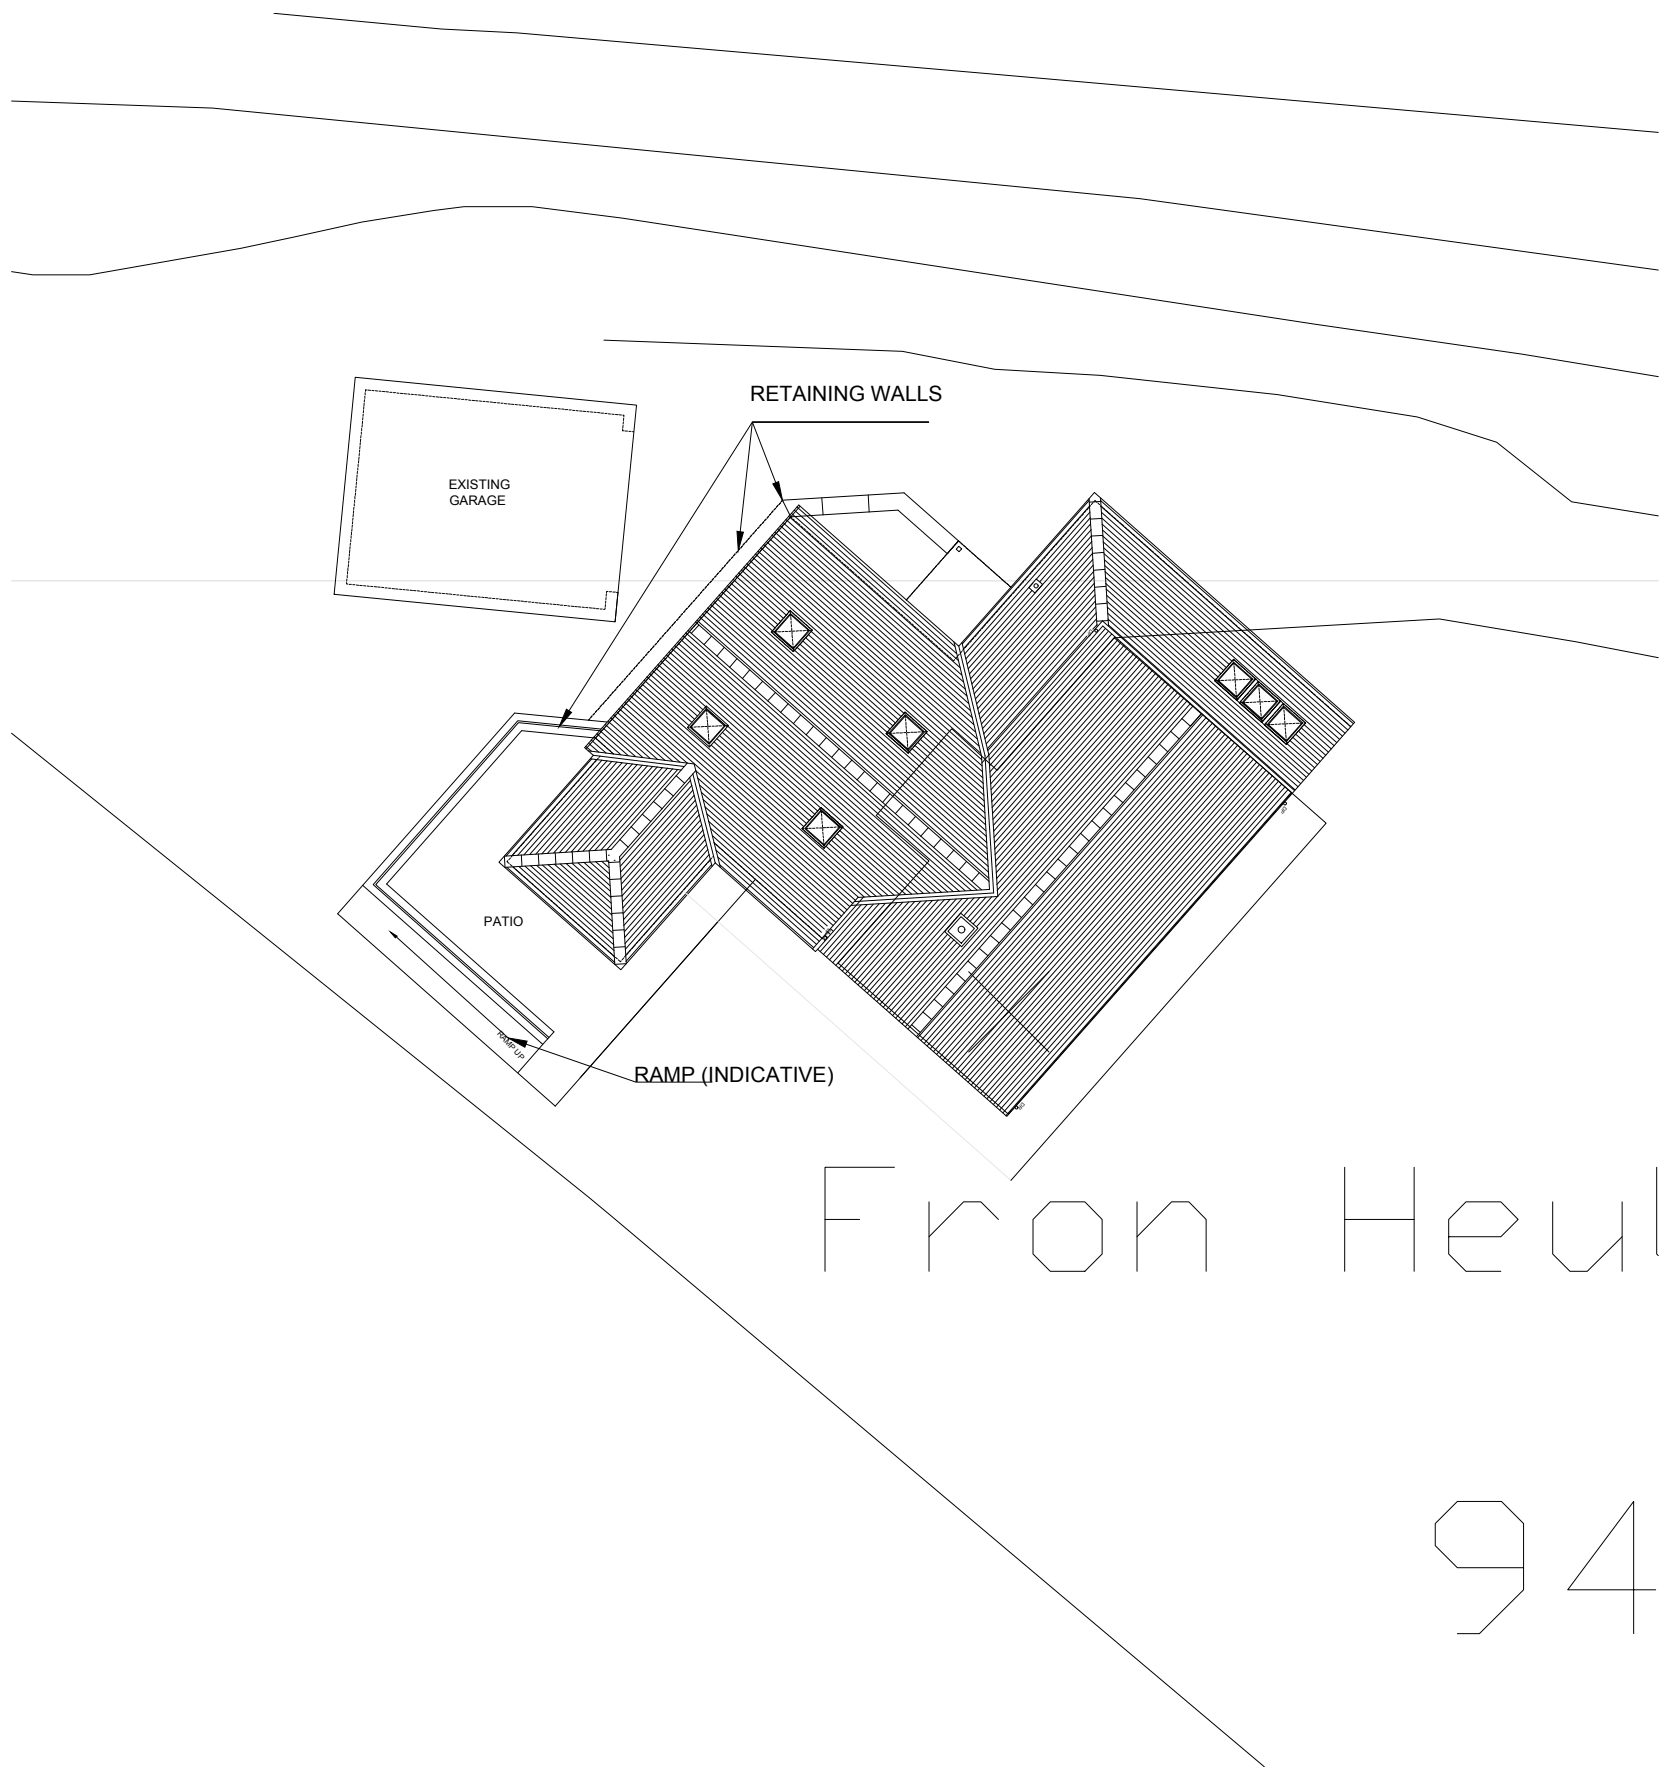


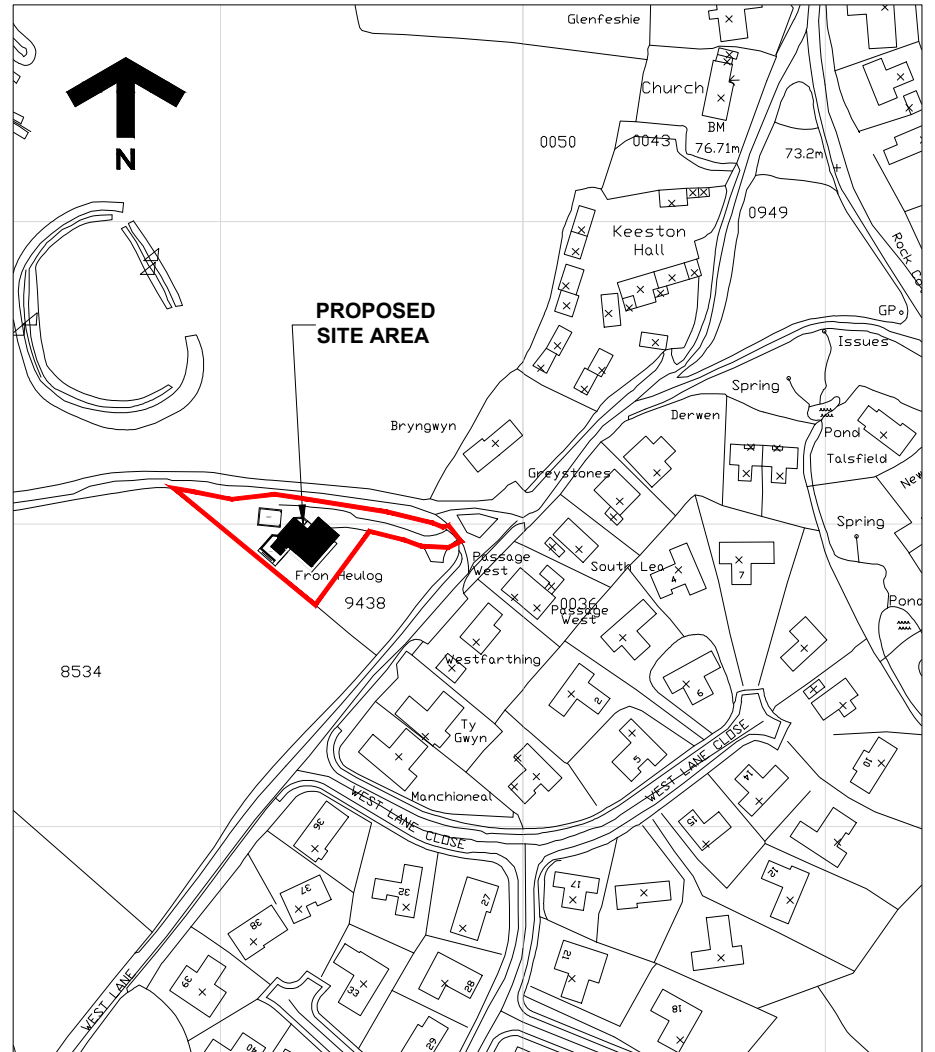

PROPOSED SITE PLAN - 1:200

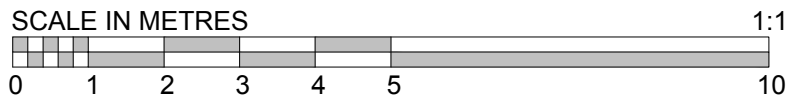

LOCATION PLAN - 1:2500

NOTE: RETAINING WALLS AND RAMPS ARE INDICATIVE.

FOR PLANNING PURPOSES ONLY

These drawings and the copyright thereof are the sole property of the consultants and must not be reproduced without their written consent.

The contractor is to check all levels and dimensions before work commences, and any discrepancies to be reported immediately to the consultants.

Work to figured dimensions. Do not scale.

The contractor is expected to supply and do everything necessary for the proper execution of the works that may be reasonably inferred from the drawings and specification, whether referred to in detail or not, without extra payment in respect thereof.

The finished building will require service maintenance in accordance with custom and practice and the manufacturers recommendations.

The architects drawings are to be read in conjunction with the engineers and all specialist manufacturers / suppliers drawings.

RETAINING WALLS INDICATED
REVISIONS NOTES.

© Pembroke Design Ltd 2016

Drwg **PROPOSED SITE PLAN /
LOCATION PLAN**

Project
**PROPOSED ALTERATIONS & EXTENSION
TO FRON HEULOG, KEESTON
PEMBROKESHIRE.**

Client
MR S. & MRS C. HANSON-SMITH

PEMBROKE DESIGN
L I M I T E D

● HAVERFORDWEST
5/7 PICTON PLACE
SA61 2LE
TEL: 01437 764135
FAX: 01437 764471
hwest@pembrokedesign.co.uk

○ PEMBROKE DOCK
16 MEYRICK STREET
SA72 6UT
TEL: 01646 683439
FAX: 01646 681563
pdock@pembrokedesign.co.uk

○ CARMARTHEN
26 SPILMAN STREET
SA31 1LQ
TEL: 01267 233612
FAX: 01267 233471
carm@pembrokedesign.co.uk

CHARTERED
ARCHITECTS
BUILDING
SURVEYORS
QUANTITY
SURVEYORS
CDM
CO-ORDINATORS

Designed

..

Scale

1:200/2500

Original Size

A3

Drawn

PNW/DME

Date

FEB 17

Checked by

..

Job No

8895

Drwg No

SLP01A

Rev

..