


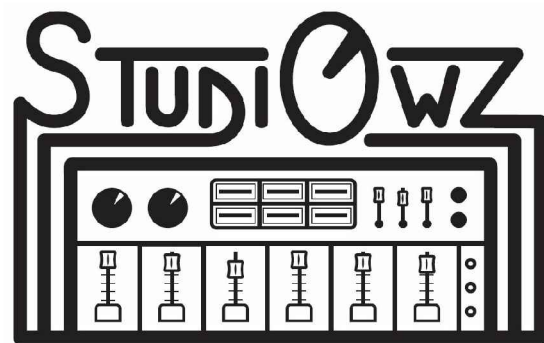
Location Plan - Scale 1:2500

Notes

1. No external changes to building
2. Foul drainage to existing system - septic tank
3. Roof drainage to existing system - soakaways
4. No changes or alterations to existing boundaries


 Site area of Chapel - 110 m sq

 Land in client's ownership highlighted thus



The Planning Studio, Hayston Bridge  
Johnston, Haverfordwest  
Pembrokeshire SA62 3HJ  
01437 891 817  
07515 851 704  
andrew@haystonplanning.co.uk  
www.planningpembrokeshire.co.uk

Proposed Change of Use Application to Convert Chapel (D1 Use)  
to Recording Studio (B1 Use)  
Former Carmel Baptist Chapel, Clarbeston, Clarbeston Road,  
Haverfordwest, Pembrokeshire SA63 4RA

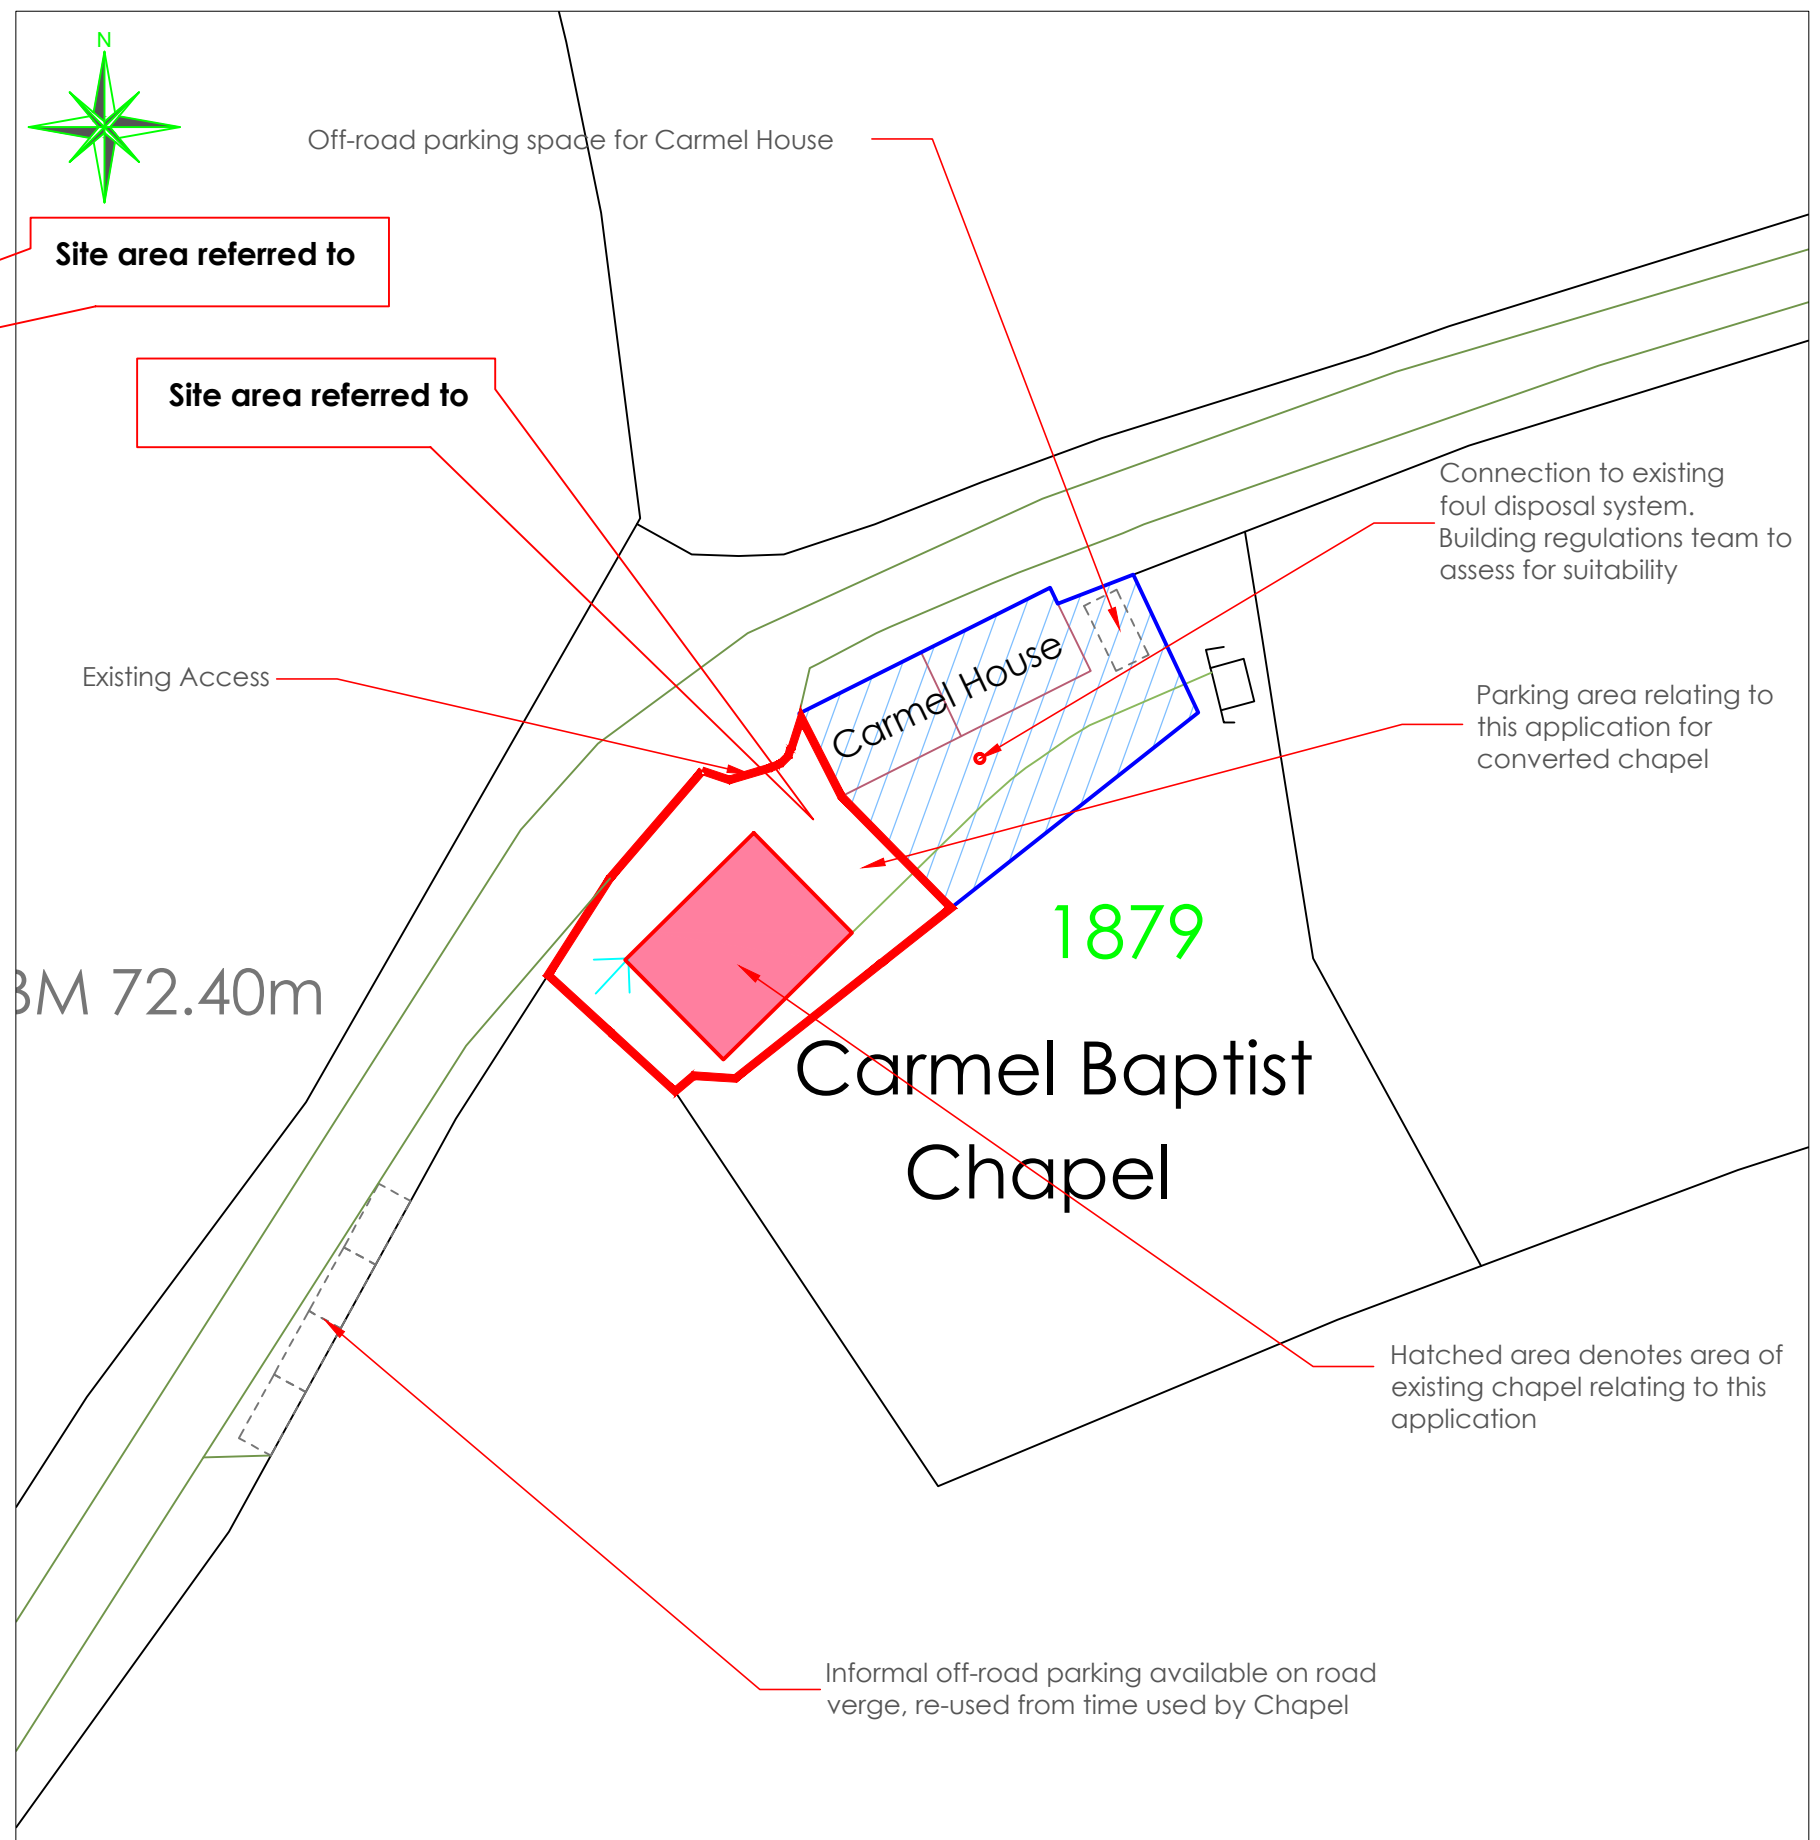

Block Plan - Scale 1:500

Designed by	Checked by	File name AVH_358	Date 29.03.2017	Scale A3 As Shown	Client Mr Owain Fleetwood-Jenkins
Drawing Title Location and Block Plans					Dwg No. <b>01e</b>