
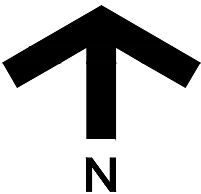


S:\PDL LIVE JOBS FOR DFS SHARE\8834 - TY RHOSYN, CAMROSE\PDL DRAWINGS\PROPOSED OUTLINE APP DRAWINGS SEPTEMBER 2016\PROPOSED DRAWINGS 03.dwg, EXISTING DRAWINGS

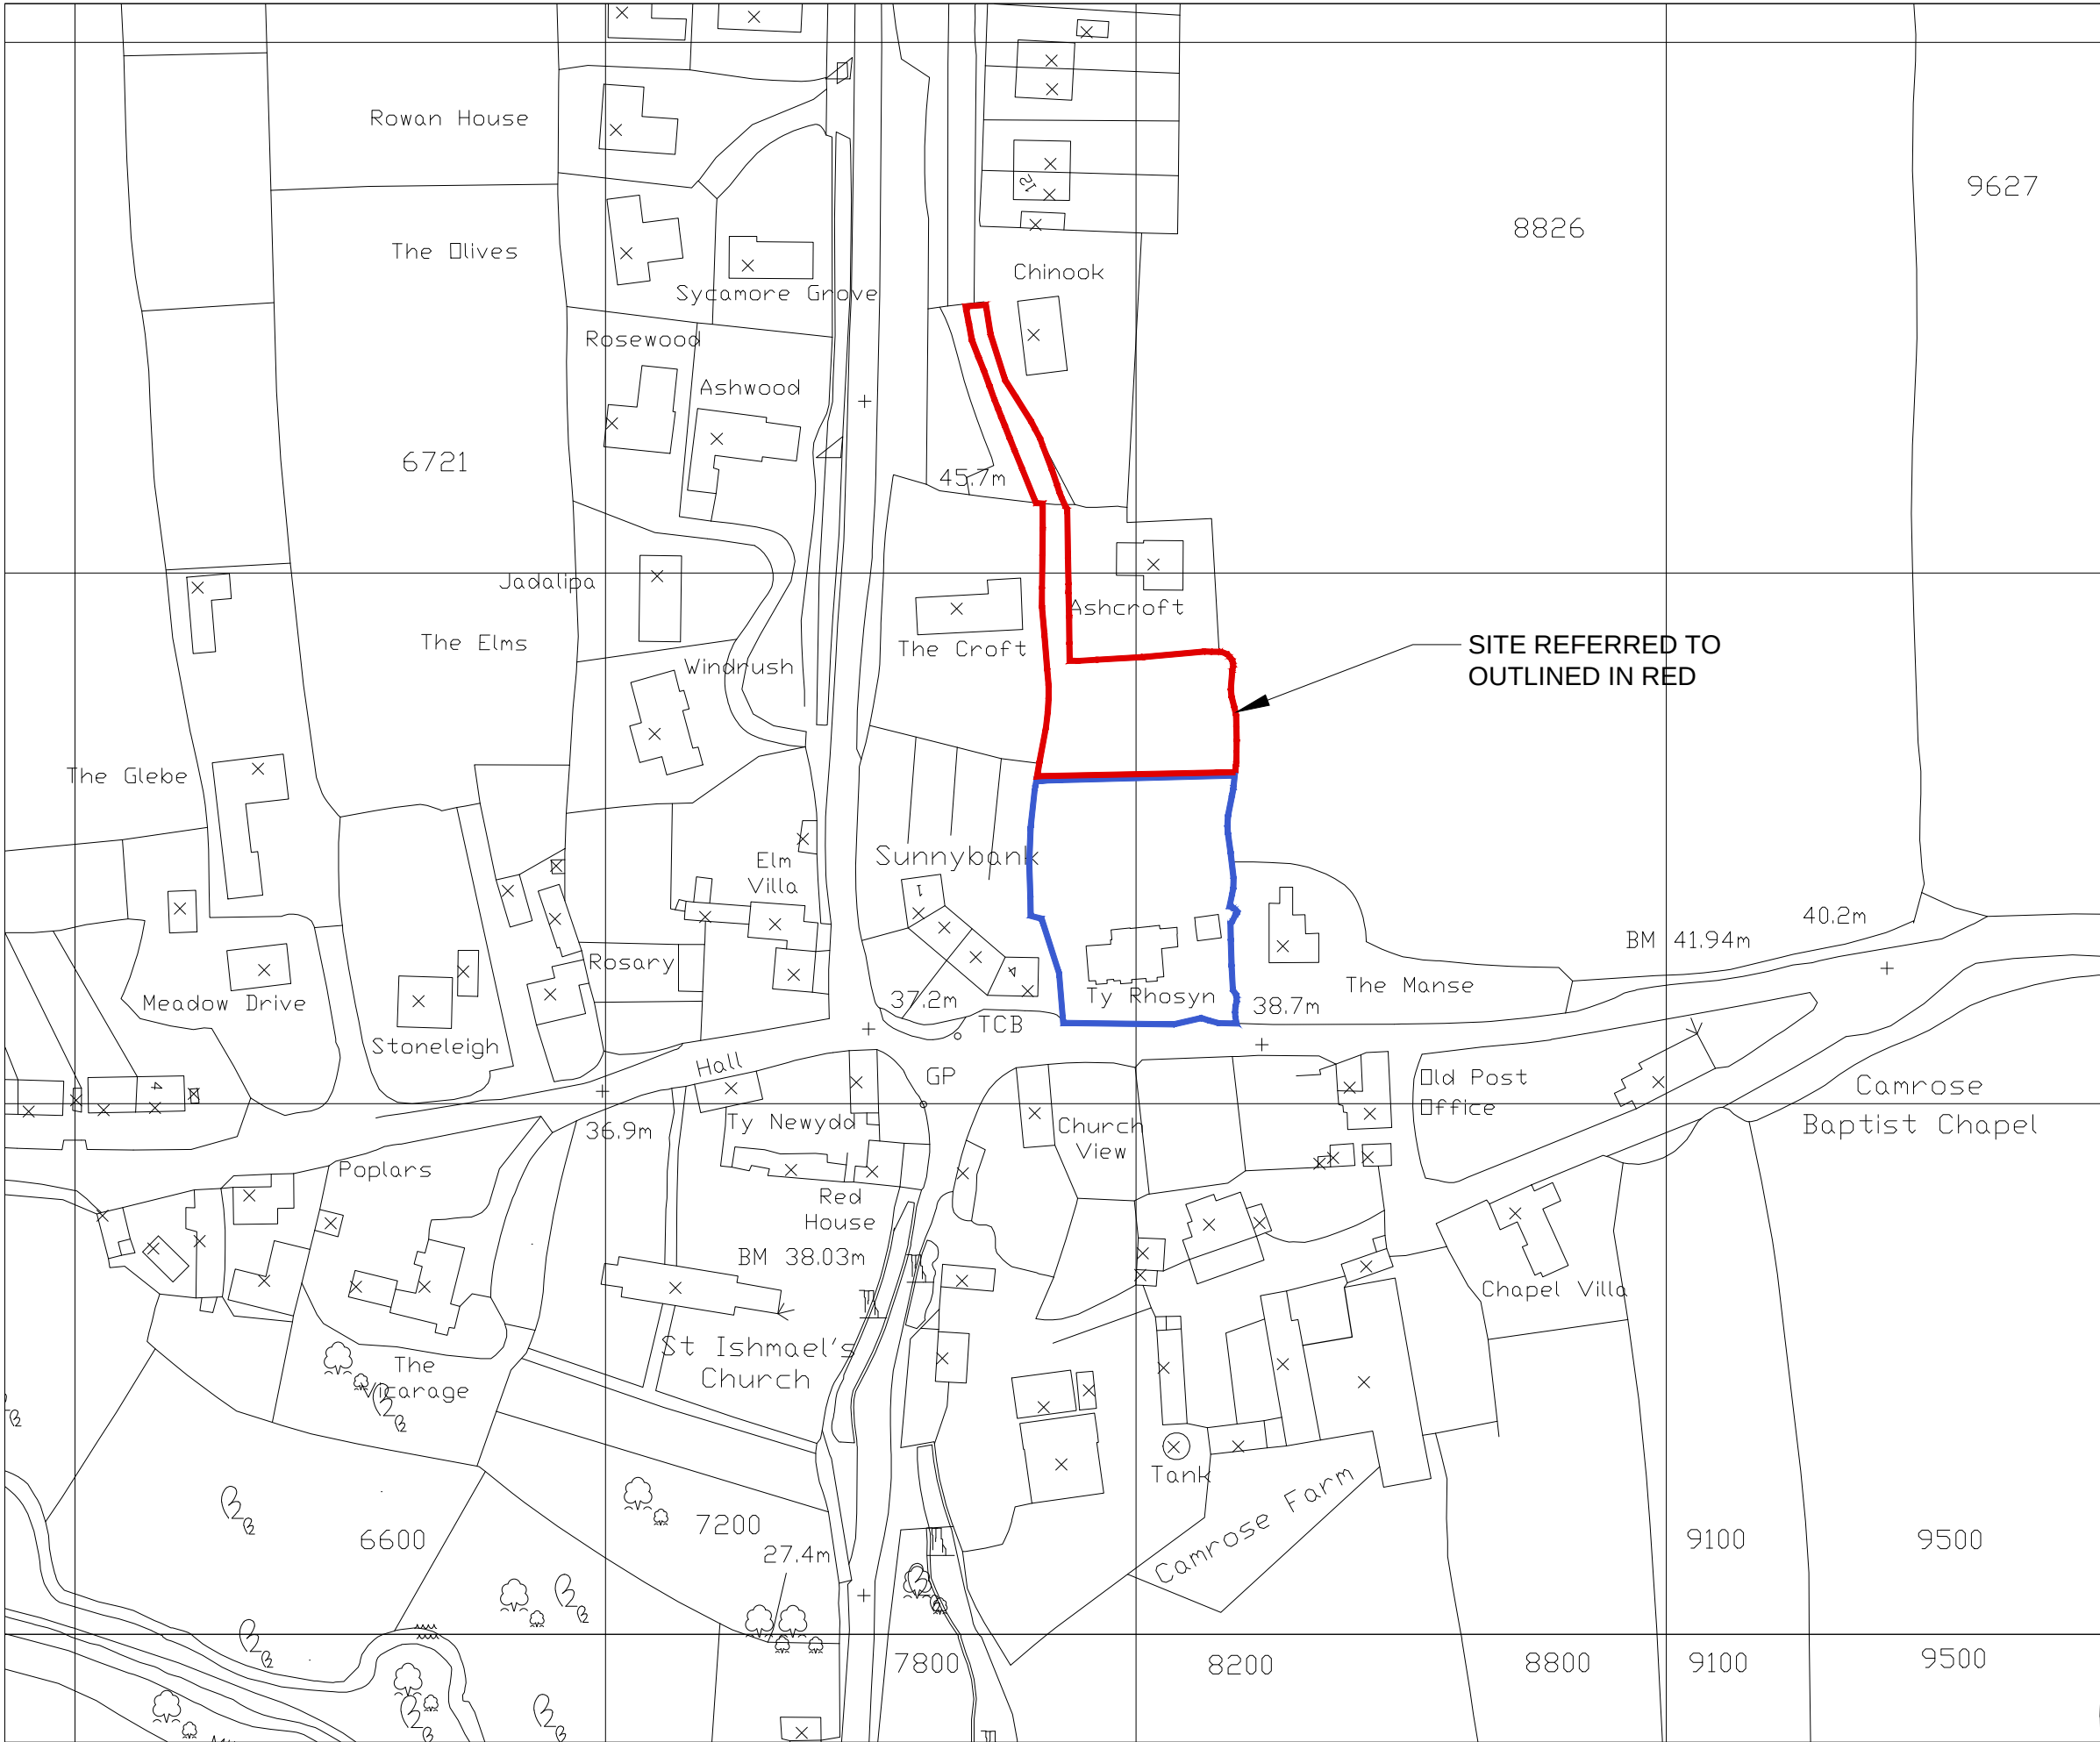

These drawings and the copyright thereof are the sole property of the consultants and must not be reproduced without their written consent.

The contractor is to check all levels and dimensions before work commences, and any discrepancies to be reported immediately to the consultants.

Work to figured dimensions. Do not scale.

The contractor is expected to supply and do everything necessary for the proper execution of he works that may be reasonably inferred from the drawings and specification, whether referred to in detail or not, without extra payment in respect thereof.

The finished building will require service maintenance in accordance with custom and practice and the manufacturers recommendations.

The architects drawings are to be read in conjunction with the engineers and all specialist manufacturers / suppliers drawings.

FOR PLANNING PURPOSES ONLY

REVISIONS NOTES.
© Pembroke Design Ltd 2017

DATE REV

Drwg
LOCATION PLAN

Project
PROPOSED OUTLINE PLANNING APPLICATION FOR PLOT TO REAR OF TY RHOSYN, CAMROSE, PEMBROKESHIRE.

Client
MR & MRS JEMPSON

PEMBROKE DESIGN
L I M I T E D



● HAVERFORDWEST
5/7 PICTON PLACE
SA61 2LE
TEL: 01437 764135
FAX: 01437 764471
hwest@pembrokedesign.co.uk

○ PEMBROKE DOCK
16 MEYRICK STREET
SA72 6UT
TEL: 01646 683439
FAX: 01646 681563
pdock@pembrokedesign.co.uk

○ CARMARTHEN
26 SPILMAN STREET
SA31 1LQ
TEL: 01267 233612
FAX: 01267 233471
carm@pembrokedesign.co.uk

CHARTERED
ARCHITECTS
BUILDING
SURVEYORS
QUANTITY
SURVEYORS
CDM
CO-ORDINATORS

Designed .	Scale 1:1250	Original Size A3	Job No 8834
Drawn CB	Date MAR '17	Checked by JMT	Drwg No Rev LP01

EXISTING LOCATION PLAN 1:1250