


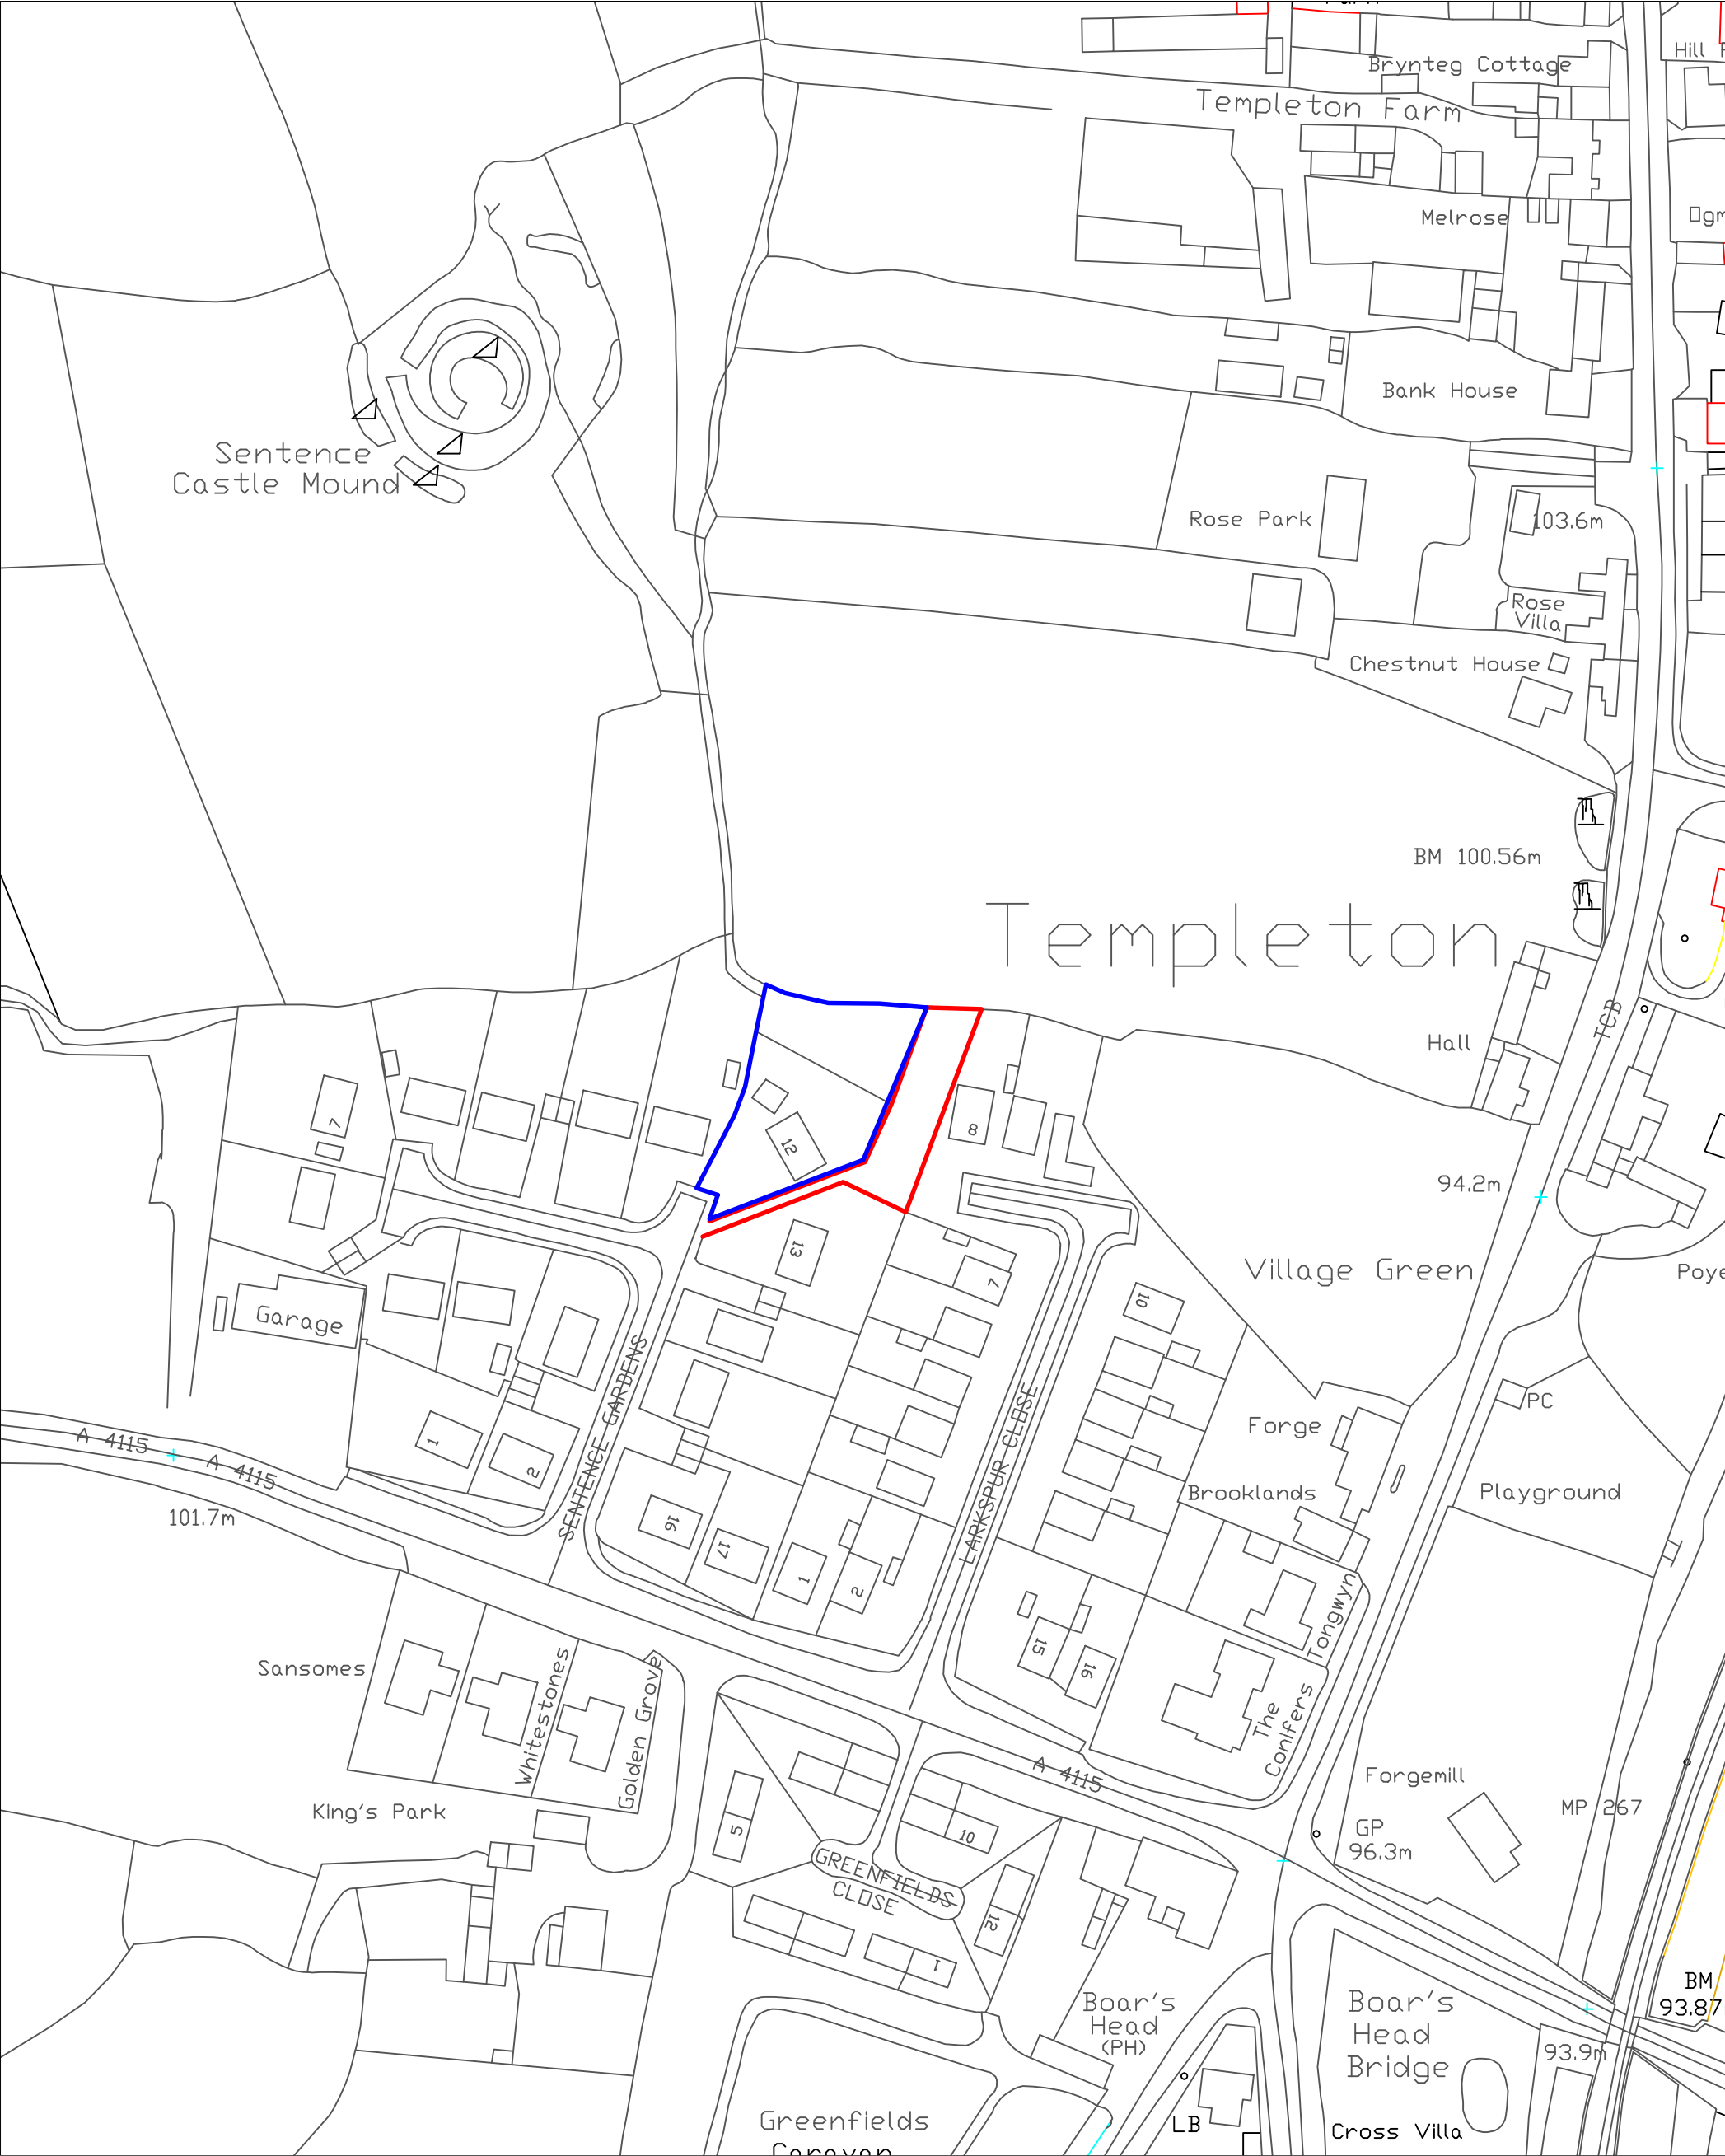

SITE LOCATION PLAN.
Scale 1:1250

