



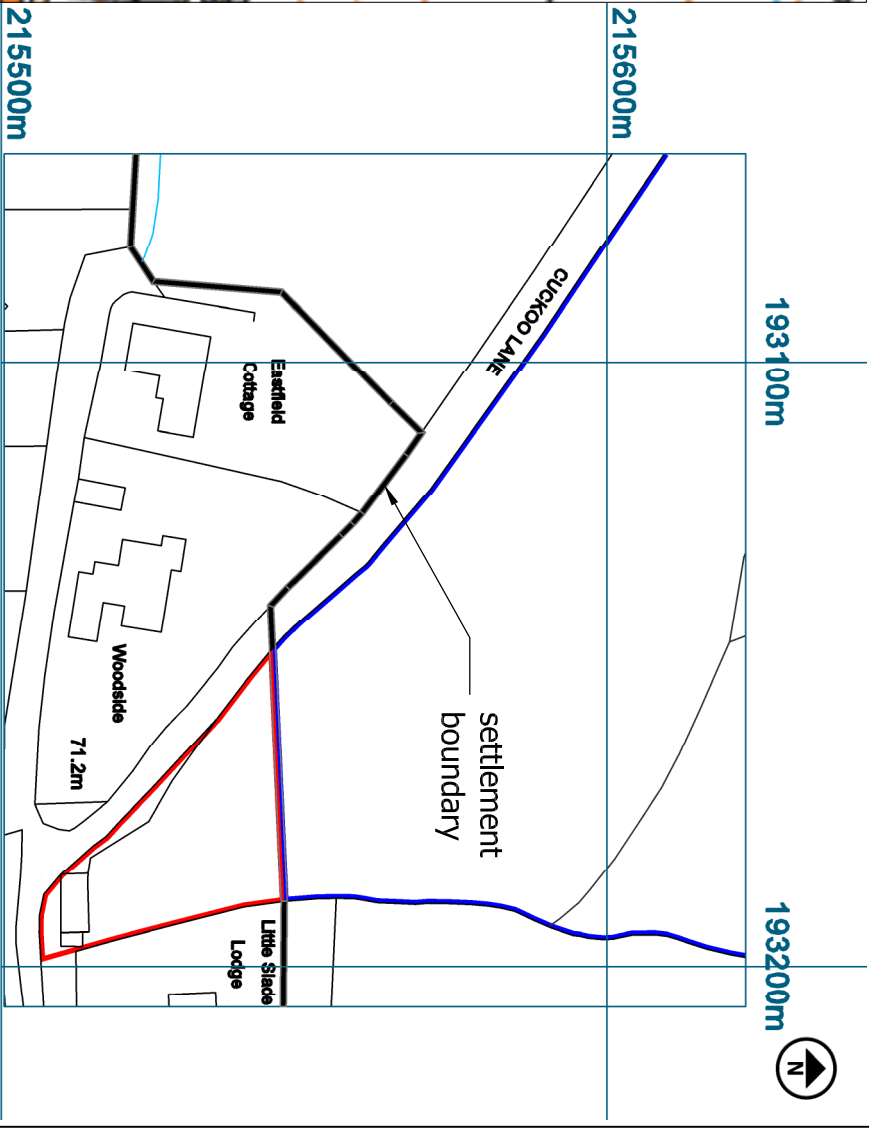

©Crown Copyright and database rights 2016 OS 100019980

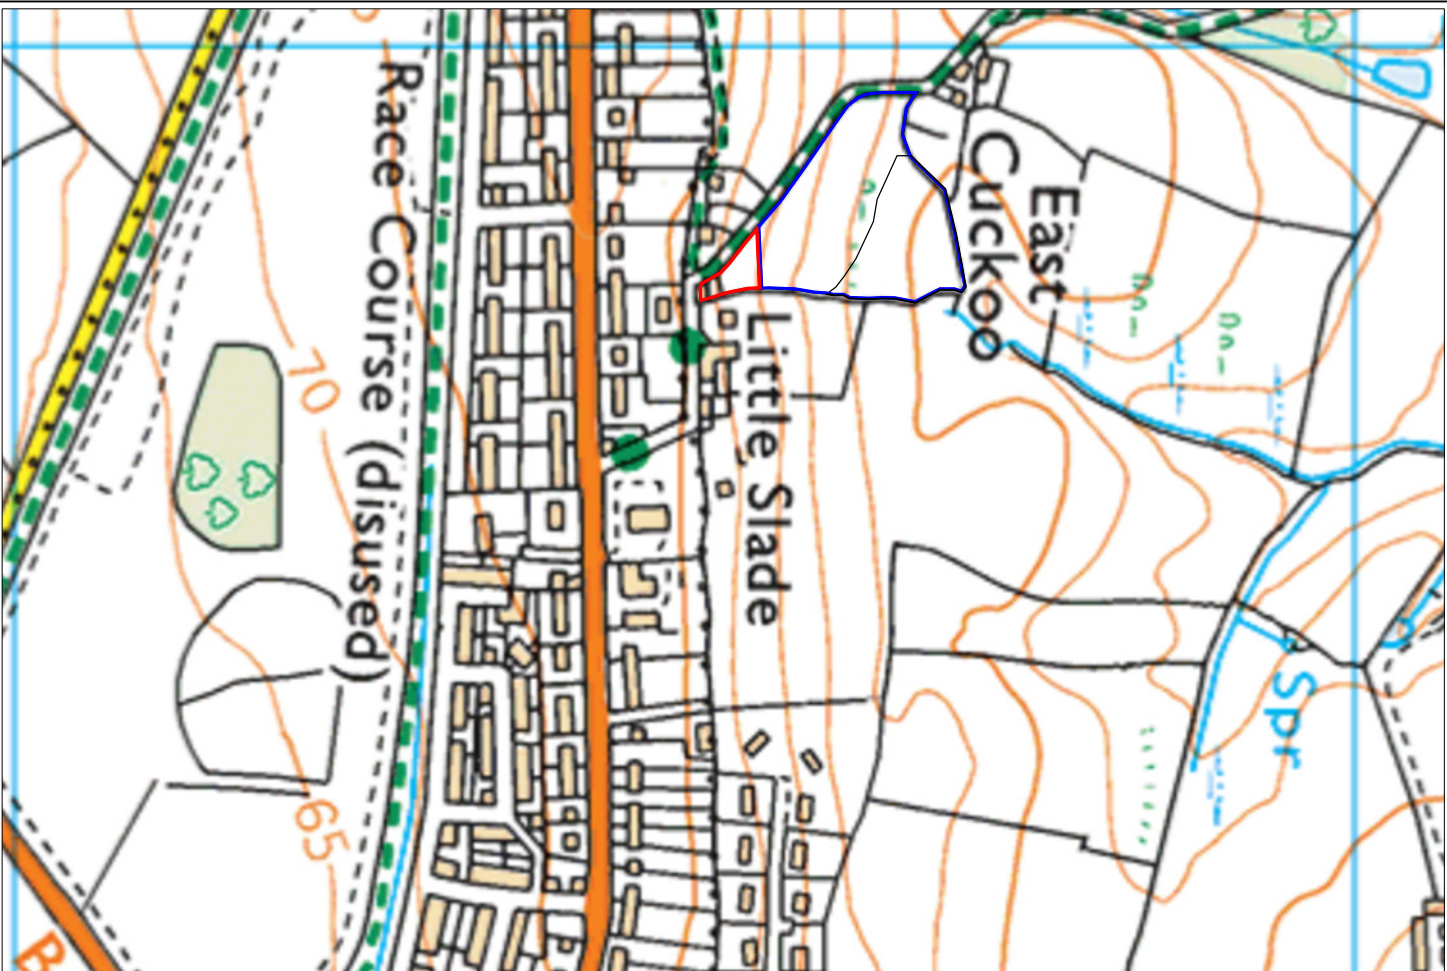

Based on original drawings by
Alan Colley Architects

sureline
DESIGN SERVICES LTD

Tel: 07826 705493
E-mail: mail@sureline.org.uk

Site: Cuckoo Lane, Haverfordwest
Job: Replacement dwelling
Client: Mr Andrew Thompson

Drgs: Location plan
File: Cuckoo
Scale: 1:5000 / 1:1250
Date: 03/05/17 Dmn: MDH
Drg no: 001 REV: E