




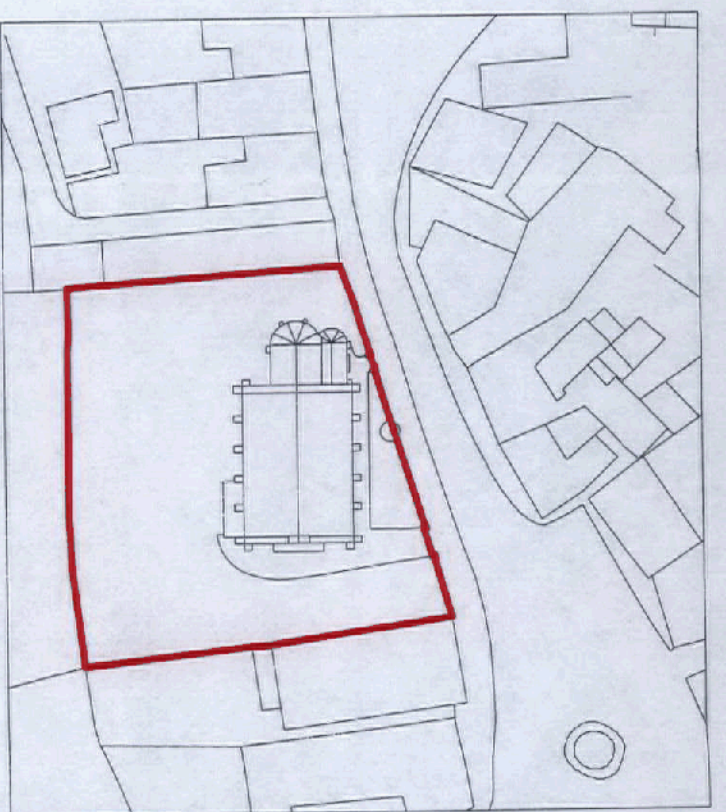

EXISTING LOCATION PLAN 1:1000

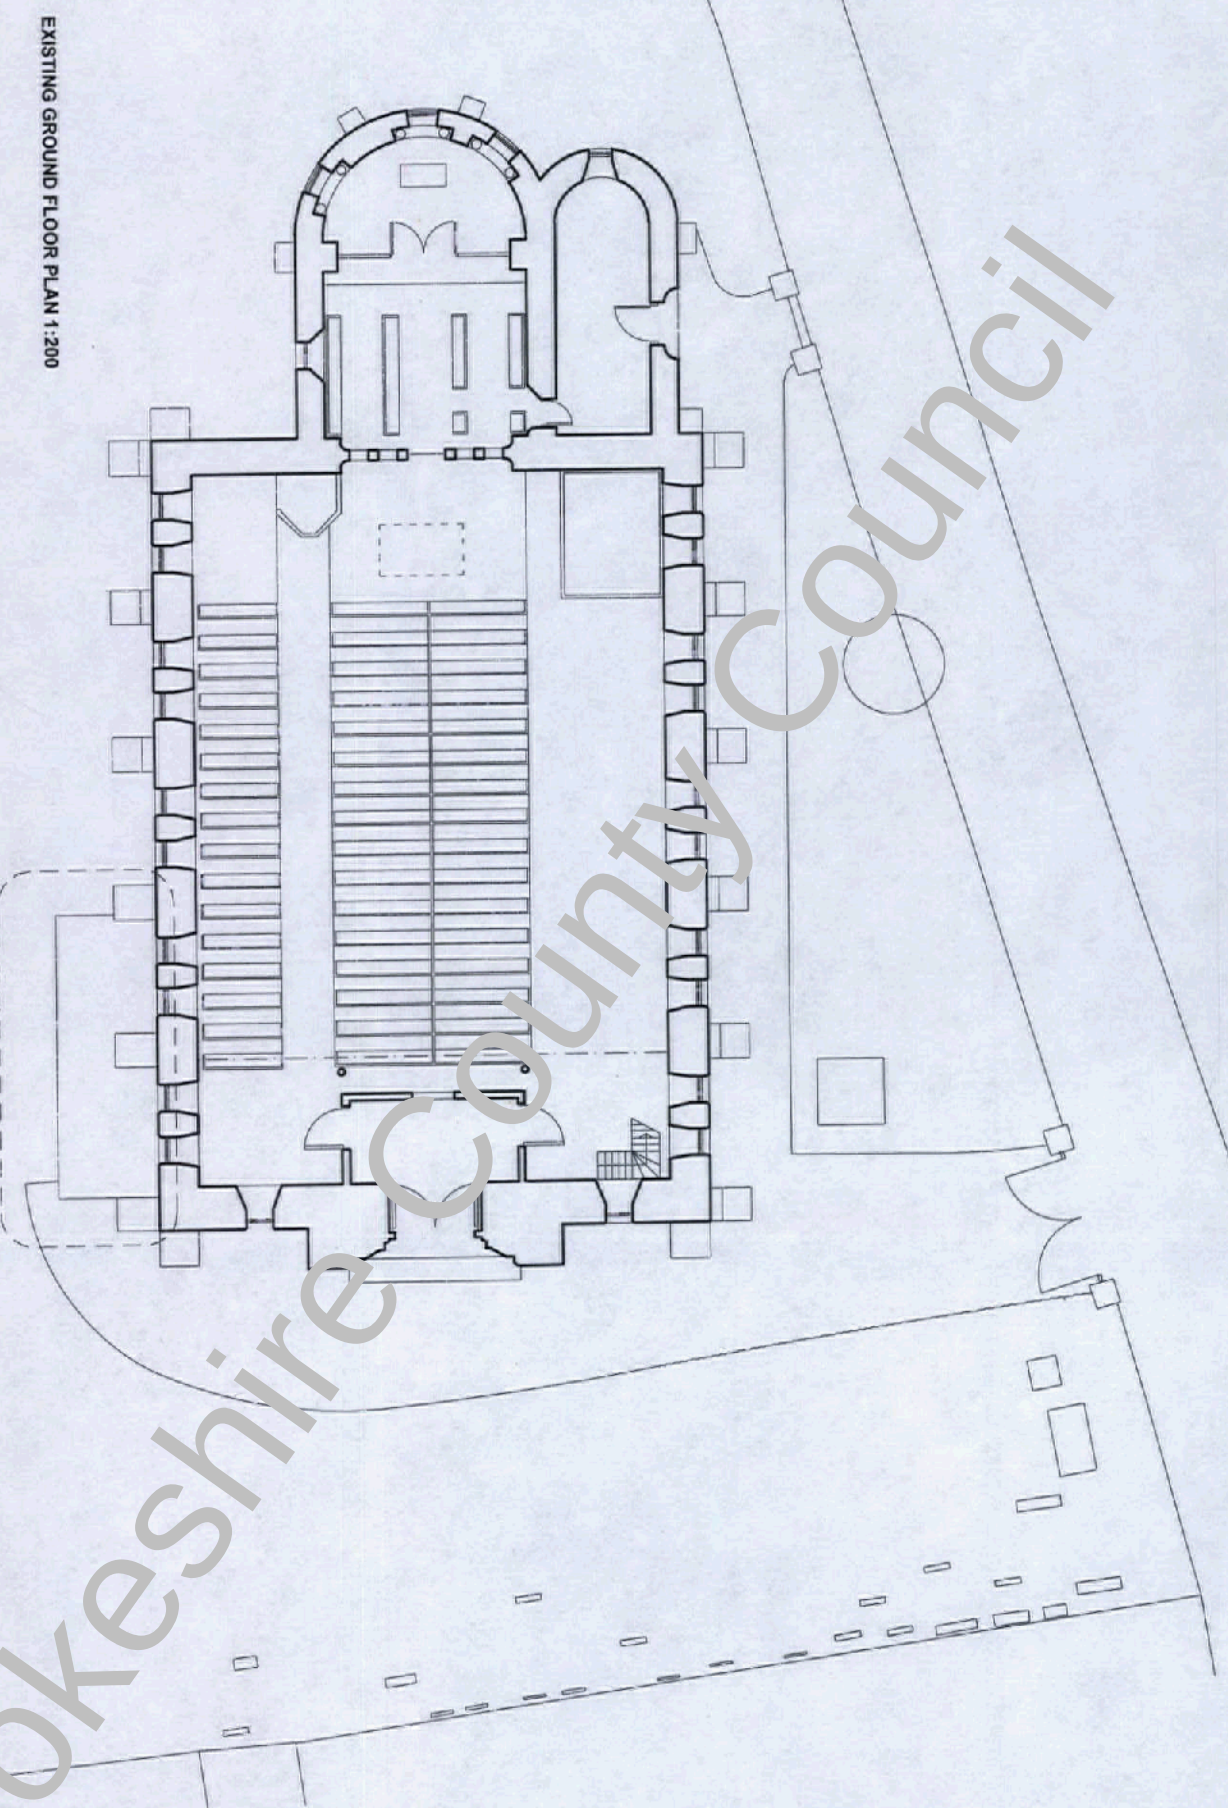

EXISTING GROUND FLOOR PLAN 1:200

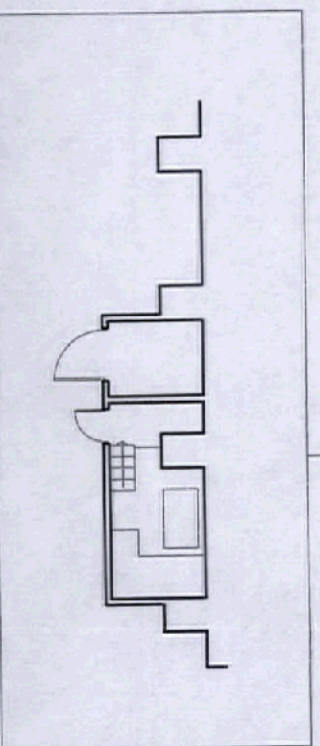

EXISTING BOILER ROOM PLAN 1:200

PEMBROKESHIRE COUNTY
COUNCIL

3 0 MAY 2017

DEVELOPMENT MANAGEMENT

Rev	Description	Date	Initial
1	Survey Plan		
2	Planning		
3	Survey Plan		
4	Planning		
