


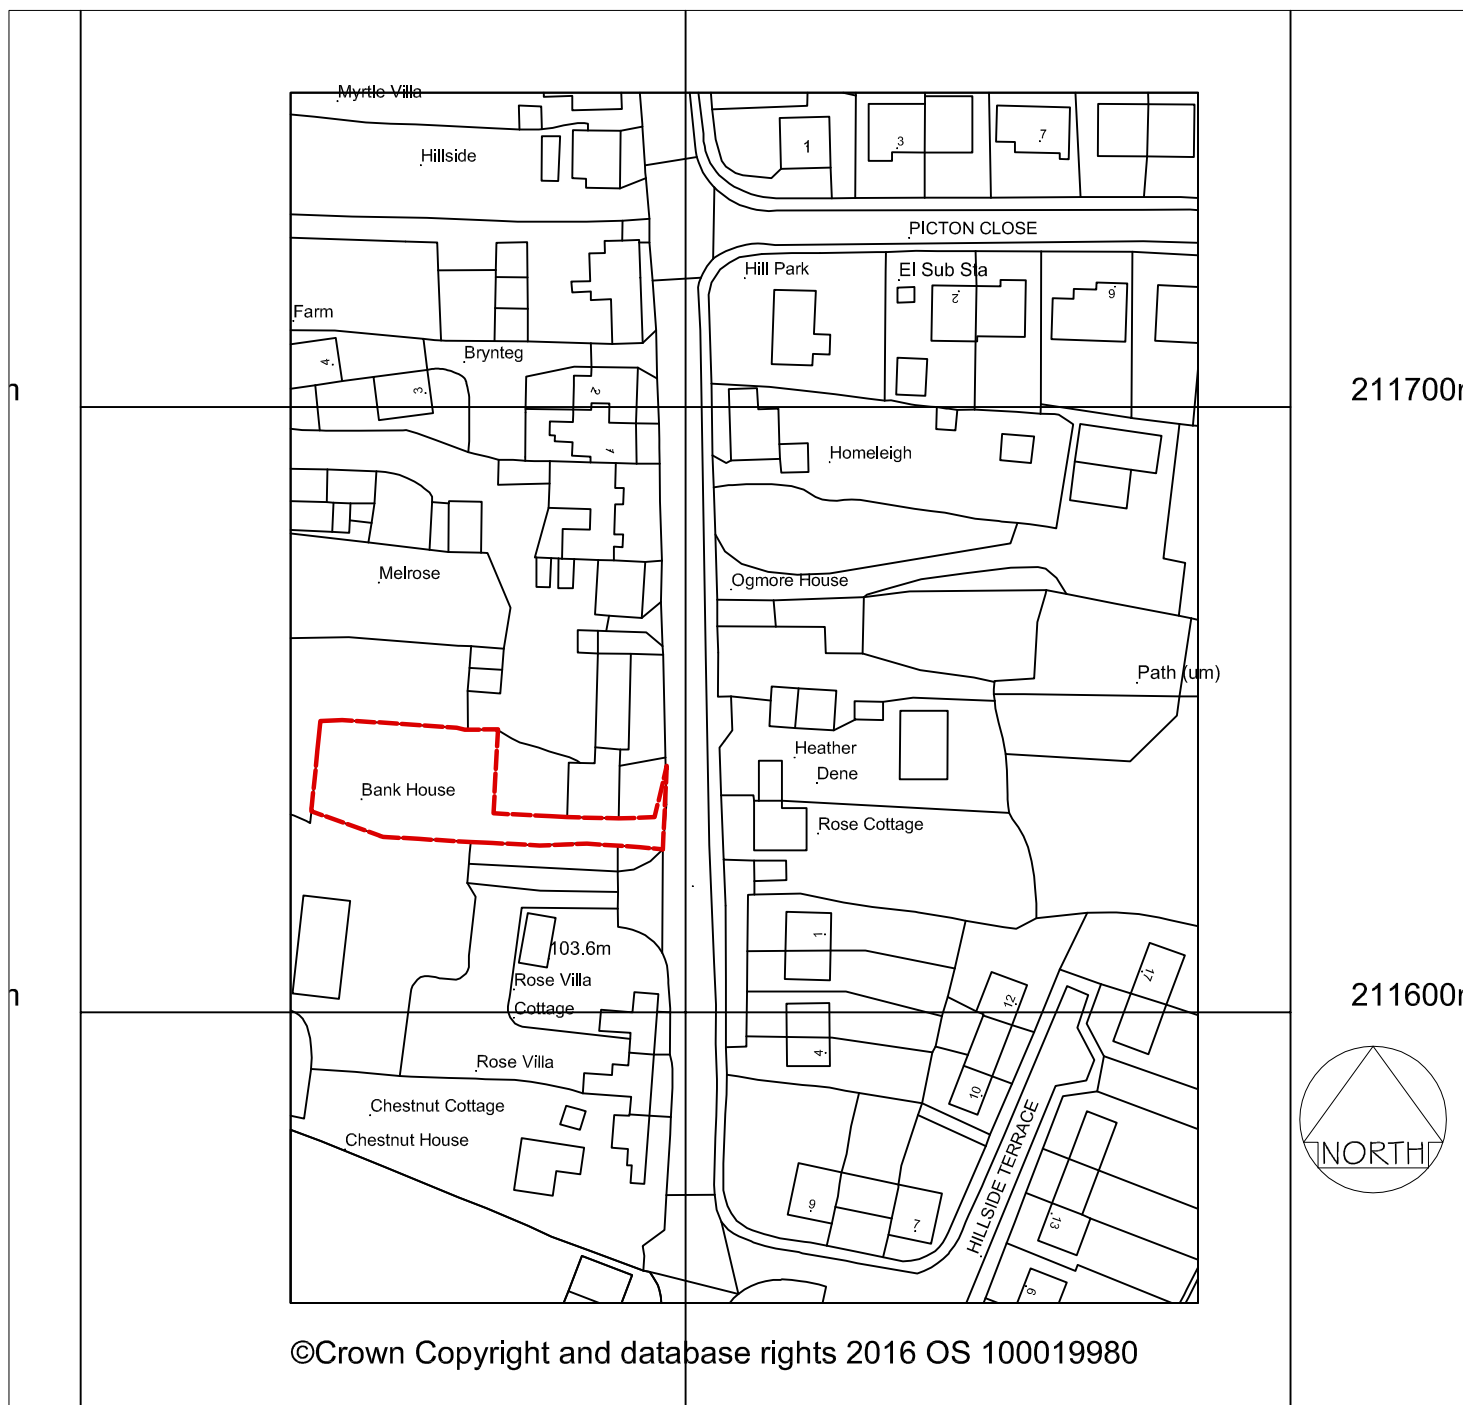

Project Bank House, Templeton, Narberth Pembrokeshire				
Drawing title PLANNING - Location Plan				
Drawing No. 1598.00	Rev.	Scale 1:1250	Date. 06.17	Drawn by. SLH
				
Bank House, High Street, Narberth, Pembrokeshire. SA67 7AS Tel. (01834) 861162 Fax. (01834) 861661 Email: info@steveholearchitects.co.uk Web: www.stevholearchitects.co.uk Members: Steve Hole B.Arch RIBA (managing) Liz Hole				