


100
0 10
Millimetres

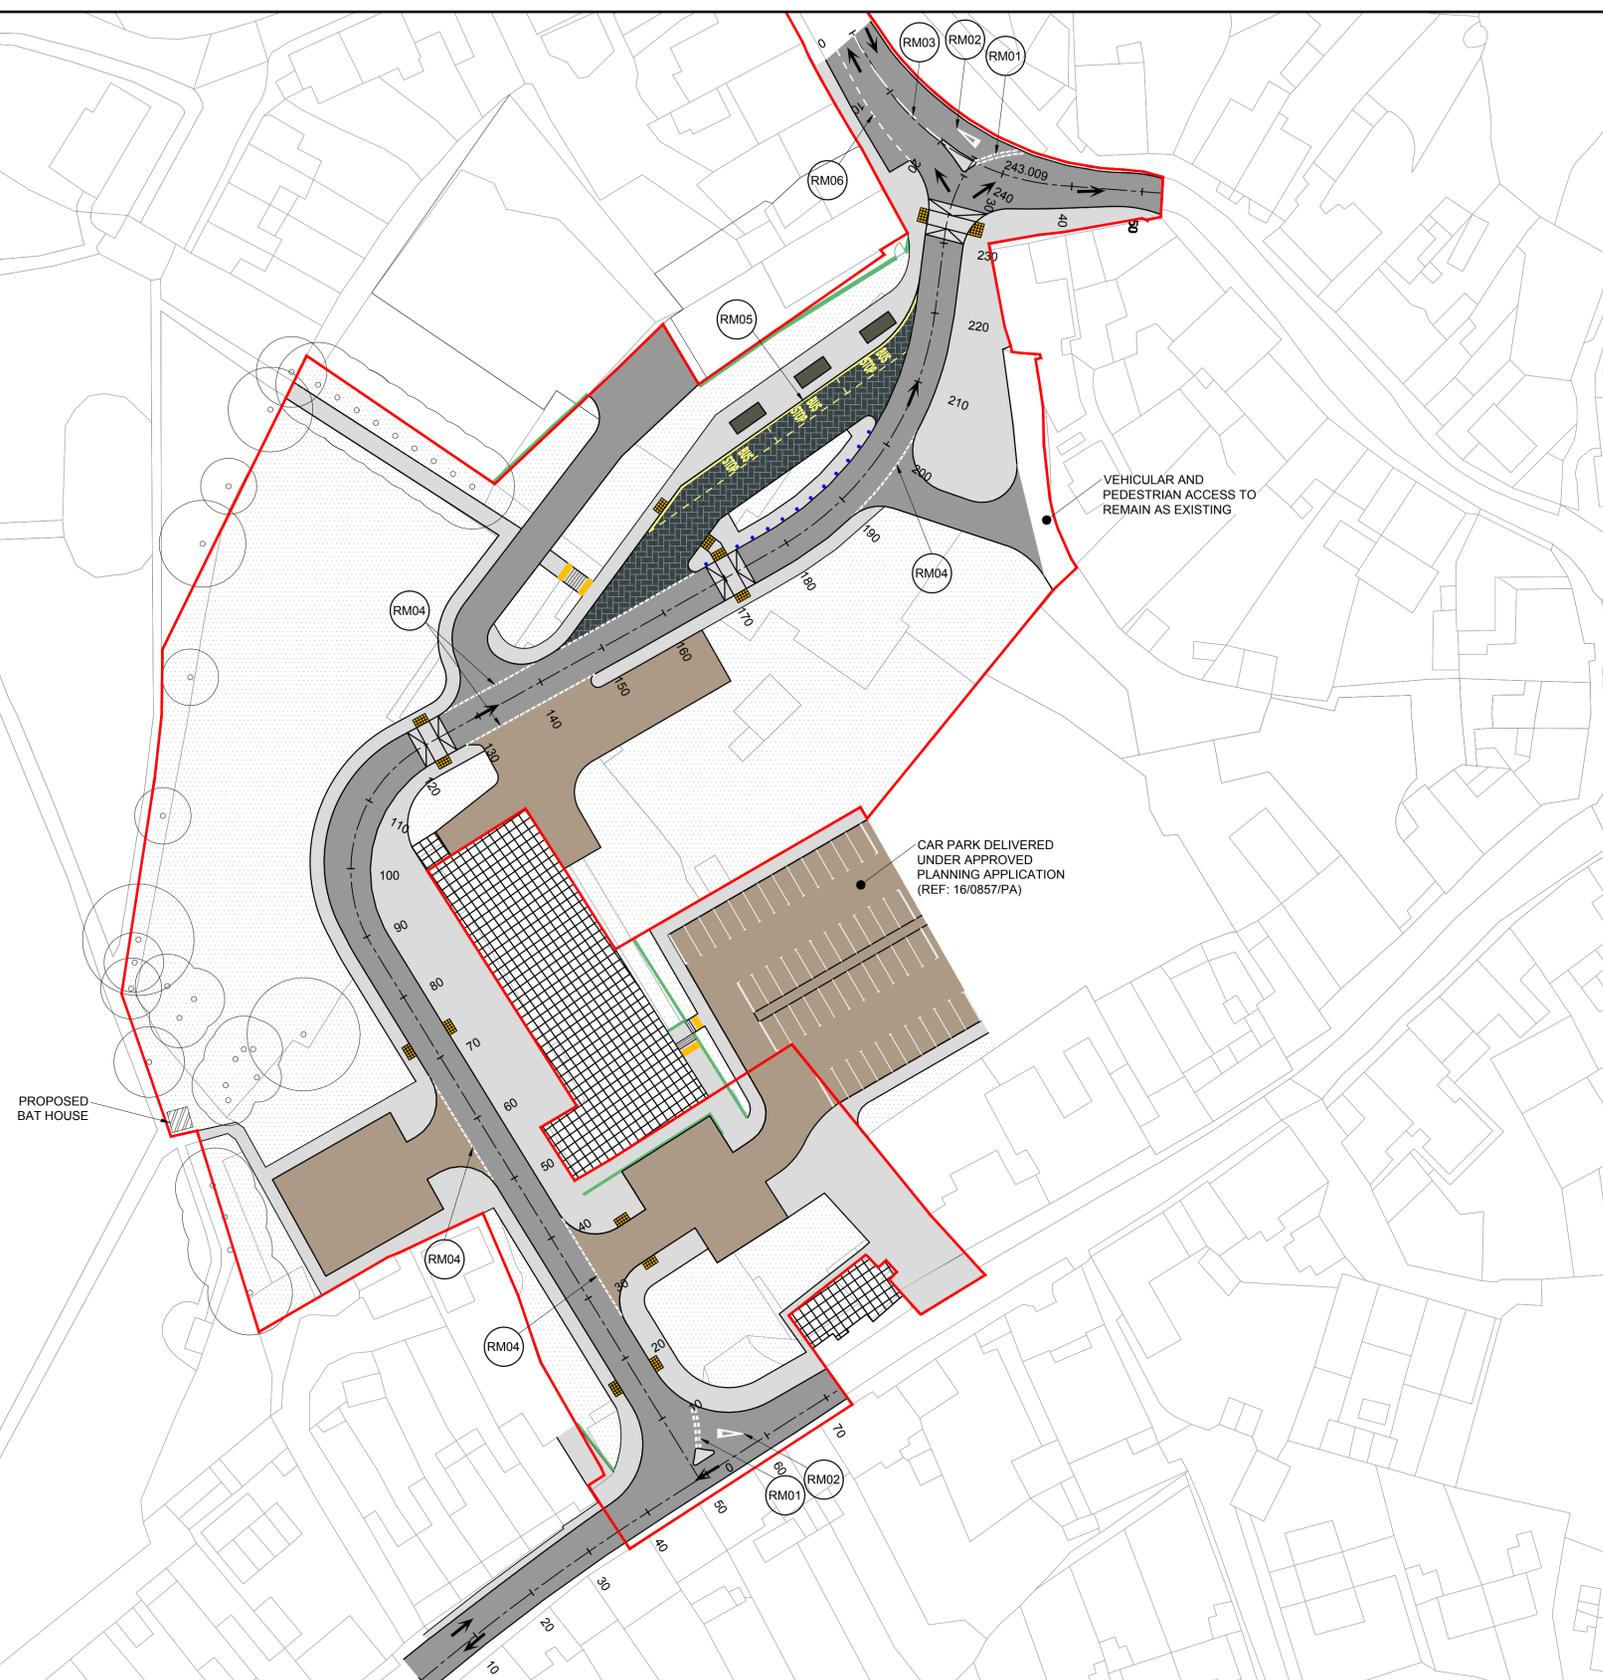

VEHICULAR AND PEDESTRIAN ACCESS TO REMAIN AS EXISTING

CAR PARK DELIVERED UNDER APPROVED PLANNING APPLICATION (REF: 16/0857/PA)

PROPOSED BAT HOUSE

REPRODUCED FROM THE ORDNANCE SURVEY MAPPING WITH THE PERMISSION OF THE CONTROLLER OF HER MAJESTY'S STATIONERY OFFICE. © CROWN COPYRIGHT. UNAUTHORISED REPRODUCTION INFRINGES CROWN COPYRIGHT AND MAY LEAD TO PROSECUTION OR CIVIL PROCEEDINGS. PEMBROKESHIRE C.C. LOCAL AUTHORITY LICENCE NUMBER LA 100023344 2017

REF	DIAG. NO	WIDTH (mm)	DESCRIPTION MARK (m)	GAP (m)	COLOUR	NOTES
RM01	1003	200	0.6	0.3	WHITE	GIVEWAY LINES
RM02	1023	3750	-	-	WHITE	GIVEWAY LINES
RM03	1004	150	4	2	WHITE	-
RM04	1009	200	0.6	0.3	WHITE	-
RM05	1025.4	-	-	-	YELLOW	BUS STOP MARKING
RM06	1010	200	0.5	0.5	WHITE	-

- GENERAL NOTES:**
- ALL DIMENSIONS ARE IN METRES UNLESS NOTES OTHERWISE.
 - ONLY WRITTEN DIMENSIONS SHALL BE USED, DO NOT SCALE.
 - INDICATIVE PROPOSAL ONLY. ALIGNMENT, EARTHWORKS AND JUNCTION LAYOUT TO BE CONFIRMED DURING DETAILED DESIGN.
 - FOR PROPOSED MATERIALS REFER TO STANDARD DETAILS DRAWING NO: PCC_501-ATK-HGN-SWWREC-DR-D-0212.
 - FOR PROPOSED KERBS AND CONSTRUCTION DETAILS REFER TO DRAWING NO: PCC_501-ATK-HGN-SWWREC-DR-D-0209.

KEY:

	PROPOSED CARRIAGEWAY		PROPOSED BAT HOUSE		PROPOSED BOLLARD
	PROPOSED FOOTPATH		PROPOSED TACTILE CROSSING		PROPOSED DIRECTION OF TRAFFIC FLOW
	PROPOSED CAR PARKING		PROPOSED RAISED CROSSING		PROPOSED RETAINING WALL
	PROPOSED LANDSCAPING AREA REFER TO LANDSCAPING DRAWING		PLANNING APPLICATION AREA		EXISTING TREES TO REMAIN
	PROPOSED BUS STOP				
	PROPOSED COMMUTAPORT BUS SHELTER IN PCC GREEN				

SAFETY, HEALTH AND ENVIRONMENTAL INFORMATION

In addition to the hazards/risks normally associated with the types of work detailed on this drawing, note the following:

CONSTRUCTION	NONE
MAINTENANCE/CLEANING	NONE
DECOMMISSIONING/DEMOLITION	NONE

It is assumed that all works will be carried out by a competent contractor working, where appropriate, to an approved method statement

Rev.	Date	Description	By	CHK'd	App'd
P1	24/07/17	FIRST ISSUE / PLANNING	A.J.	C.D.	D.B.

Drawing Status: **FIT FOR INFORMATION**

ATKINS

West Glamorgan House
12, Orchard Street
Swansea
SA1 5AD

Tel: +44 (0) 1792 641172
Fax: +44 (0) 1792 472019

Copyright © Atkins Limited (2017) www.atkinsglobal.com

Client: **PEMBROKESHIRE COUNTY COUNCIL**

Project Title		CHIMNEYS LINK			
Drawing Title		PROPOSED SITE LAYOUT (DETAILED PLANNING APPLICATION)			
Scale	Designed	Drawn	Checked	Authorised	
1:500	A.J.	A.J.	C.K.	D.B.	
Original Size	Date	Date	Date	Date	
A1	24/07/17	24/07/17	24/07/17	24/07/17	
Drawing Number	Revision				
PCC_501-ATK-HGN-SWWREC-DR-D-0201	P 1				